
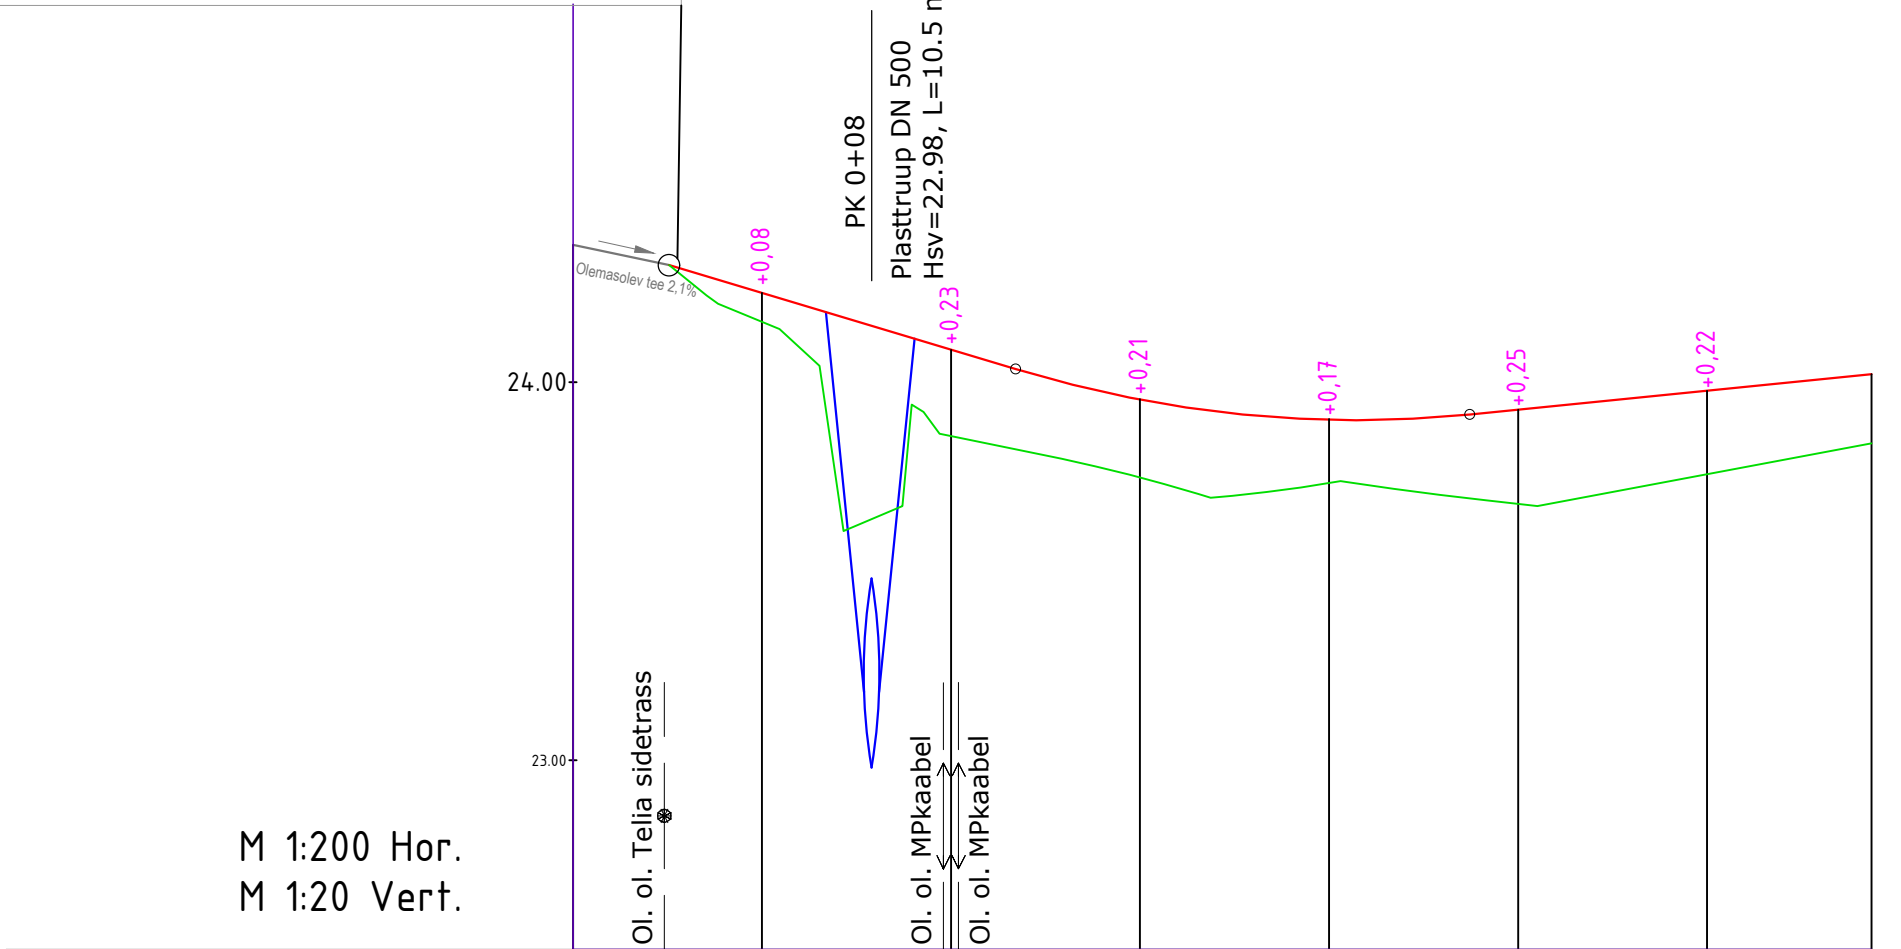


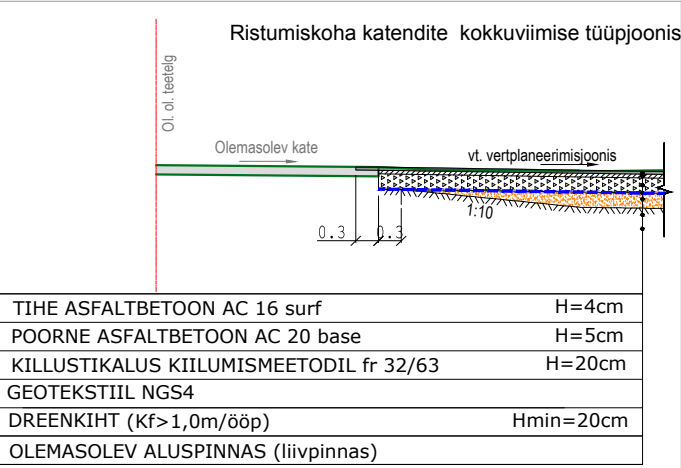

Niiskuspaikkonna tüüp			II											
Projekt. andmed	Ristprofiili tüüp	vasakul	AC 16 surf (4 cm) + AC 20 base (5 cm) + Killustik fr 32/63 (20 cm) + + Dreenkiht (min 20 cm)											
		paremal												
	Kalle, %, vertikaalkõver, m													
Tee telje kõrgusmärk, m		24,2424,0923,9523,9023,9323,9824,02												
Olemasolevad andmed	Maapinna kõrgusmärk, m		24,1623,8623,7523,7323,6823,7623,84											
	Vahekaugus, m		55555554											
			0+00	0+10			0+20			0+30			0+34	
Piket Sirged ja kõverad plaanil Kilomeetrid														
			12,92					N - 149°45'53" R - 12,00 K - 6,33		N - 165°57'22" R - 20,00 K - 4,90		10,19		