


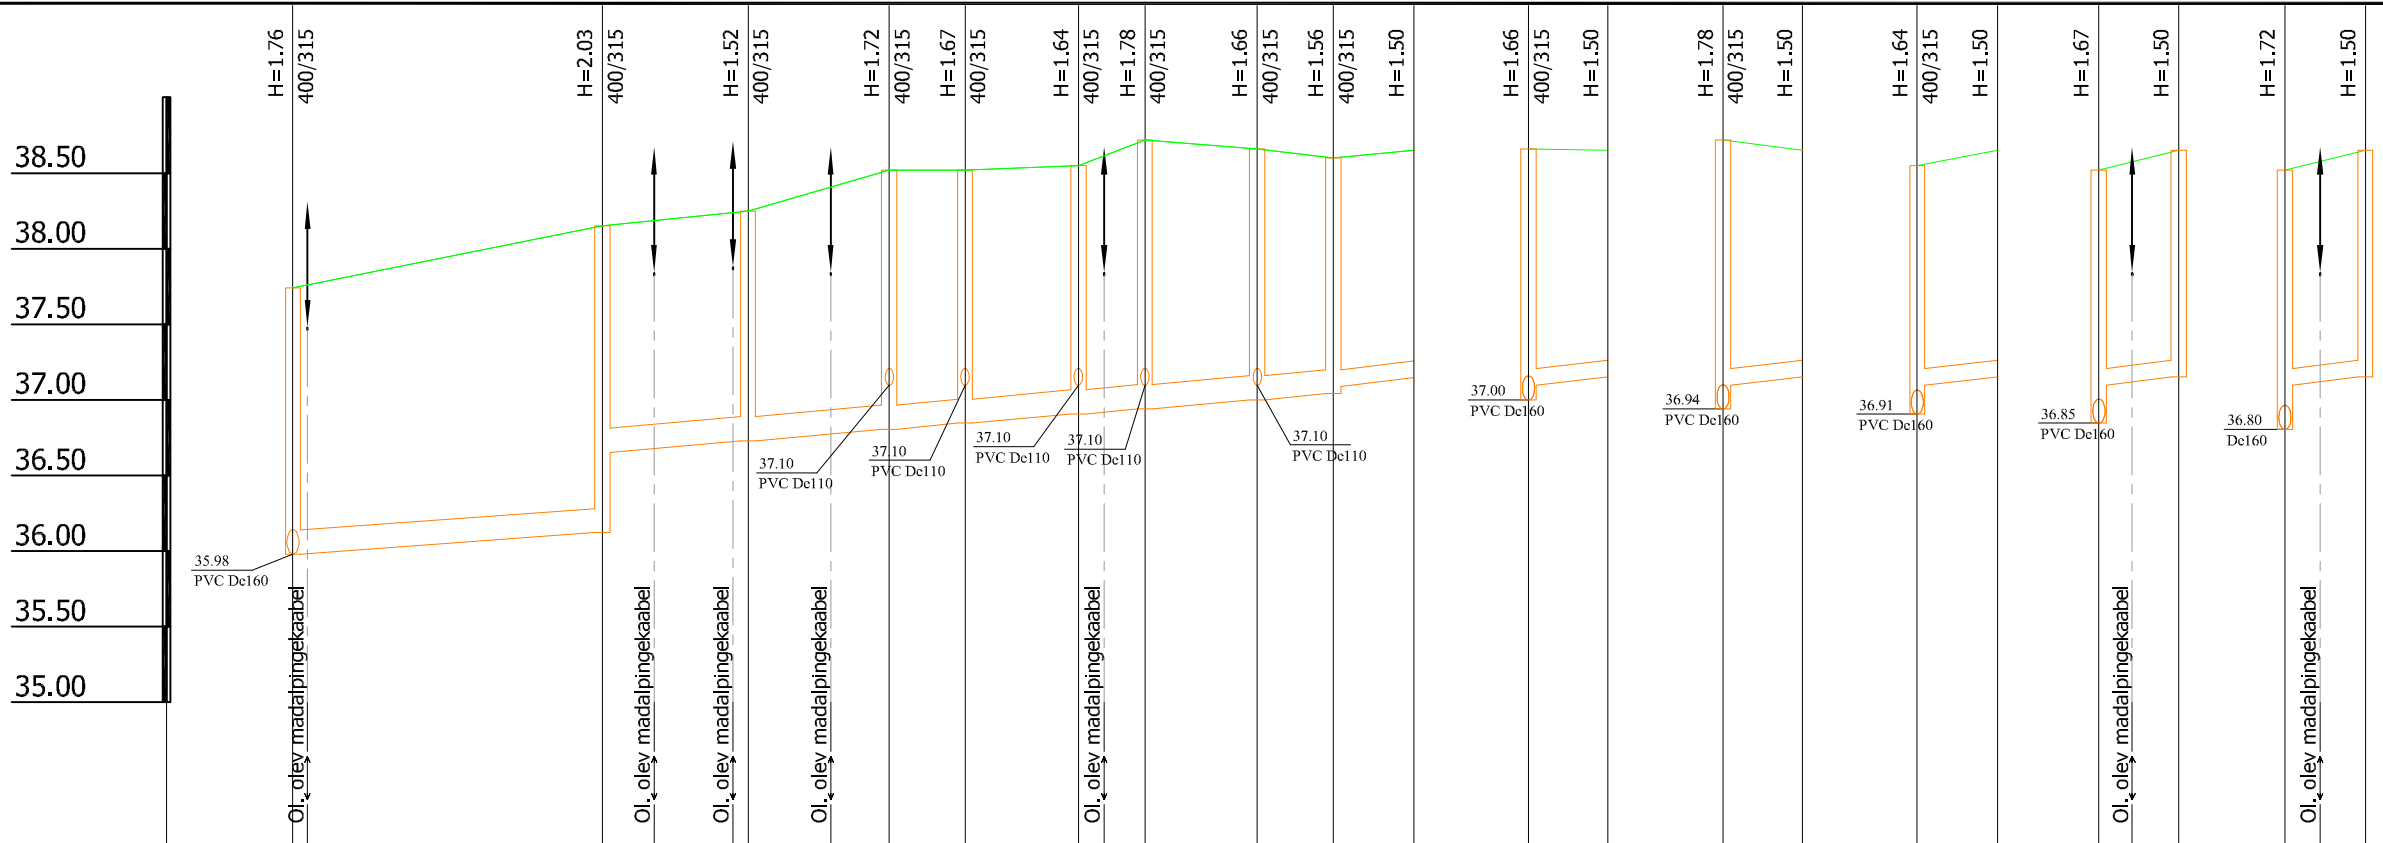

KAEVU TÄHIS	KK-3.68		K1-1	K1-2	K1-3	K1-4	K1-5	K1-6	K1-7	K1-8	KV-6	K1-7	KV-5	K1-6	KV-4	K1-5	KV-3	K1-4	KV-2	K1-3	KV-1	
OLEMASOLEVA MAAPINNA KÕRGUS (m ABS)	37.74		38.15	38.25	38.52	38.52	38.55	38.72	38.66	38.60	38.65	38.66	38.65	38.72	38.65	38.55	38.65	38.52	38.65	38.52	38.65	
PROJEKTEERITUD MAAPINNA KÕRGUS (m ABS)	37.74		38.15	38.25	38.52	38.52	38.55	38.72	38.66	38.60	38.65	38.66	38.65	38.72	38.65	38.55	38.65	38.52	38.65	38.52	38.65	
TORU PÕHJA KÕRGUS (m ABS)	35.98		36.12 36.65	36.73	36.80	36.85	36.91	36.94	37.00	37.04 37.09	37.15	37.10	37.15	37.10	37.15	37.10	37.15	37.10	37.15	37.10	37.15	
TORU RAJAMISSÜGAVUS	1.76		2.03 1.50	1.52	1.72	1.67	1.64	1.78	1.66	1.56 1.51	1.50	1.56	1.50	1.62	1.50	1.45	1.50	1.42	1.50	1.42	1.50	
LANG PIKKUS (m)		0.007 20.5	0.008 48.3						0.011 5.3		0.010 5.3		0.010 5.2		0.010 5.3		0.010 5.3		0.010 5.3			
TORU LÄBIMÕÕT		PVC De160 - 30.1m			De160 - 9.3m		PVC De160 - 29.4m			PVC De110 - 5.3m		PVC De110 - 5.3m		PVC De110 - 5.2m		PVC De110 - 5.3m		PVC De110 - 5.3m		PVC De110 - 5.3m		
TORU TÜÜP		REOVESI										REOVESI		REOVESI		REOVESI		REOVESI		REOVESI		
VAHEKAUGUSED (m)		20.5		9.6		9.3		5.0		7.5		4.4		7.4		5.0		5.3		5.3		
SIRGESTATUD TRASSI PLAAN																						