


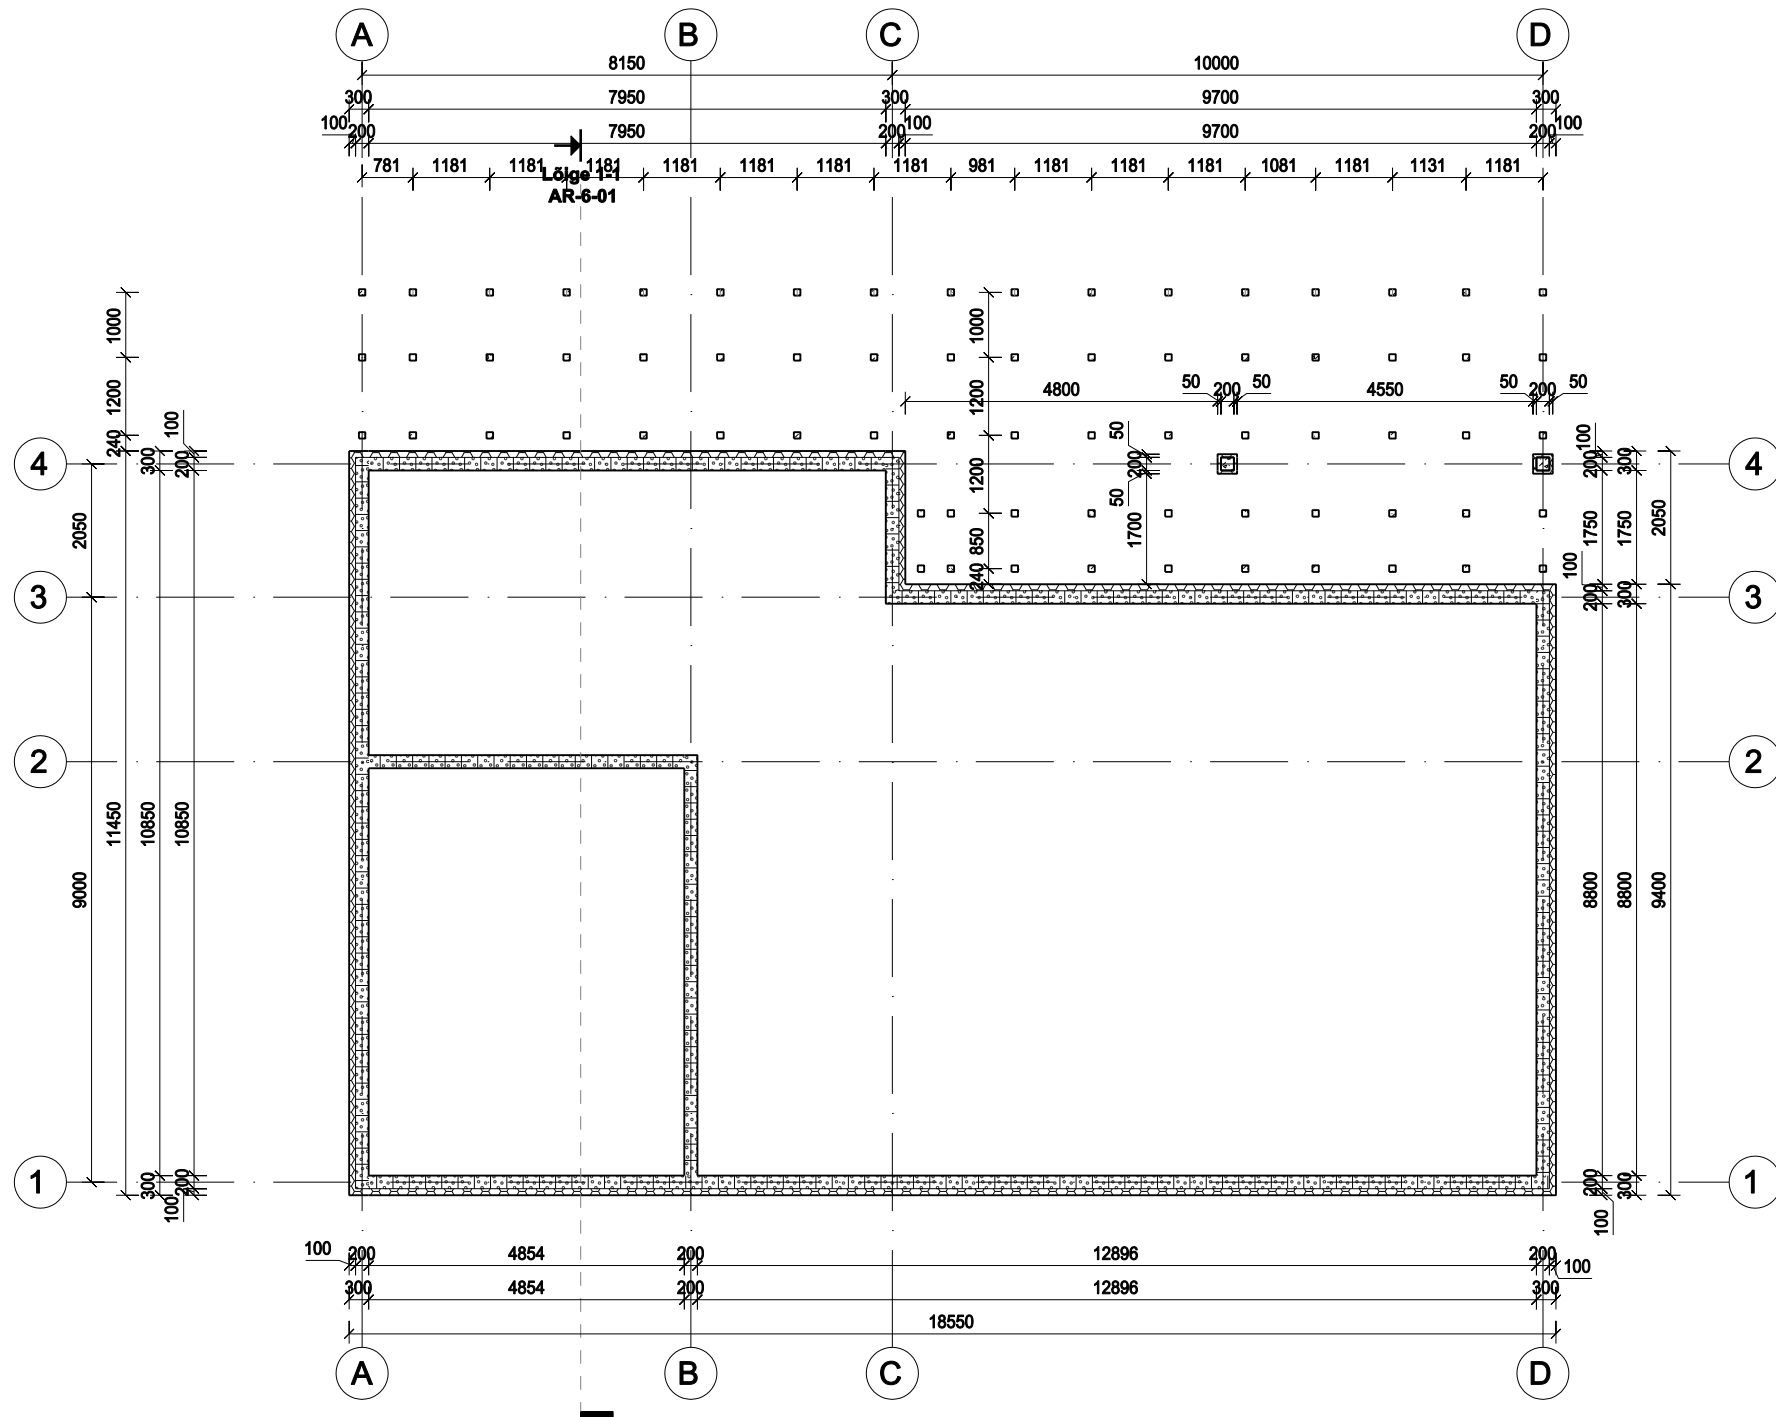

Vundament

1 : 100