


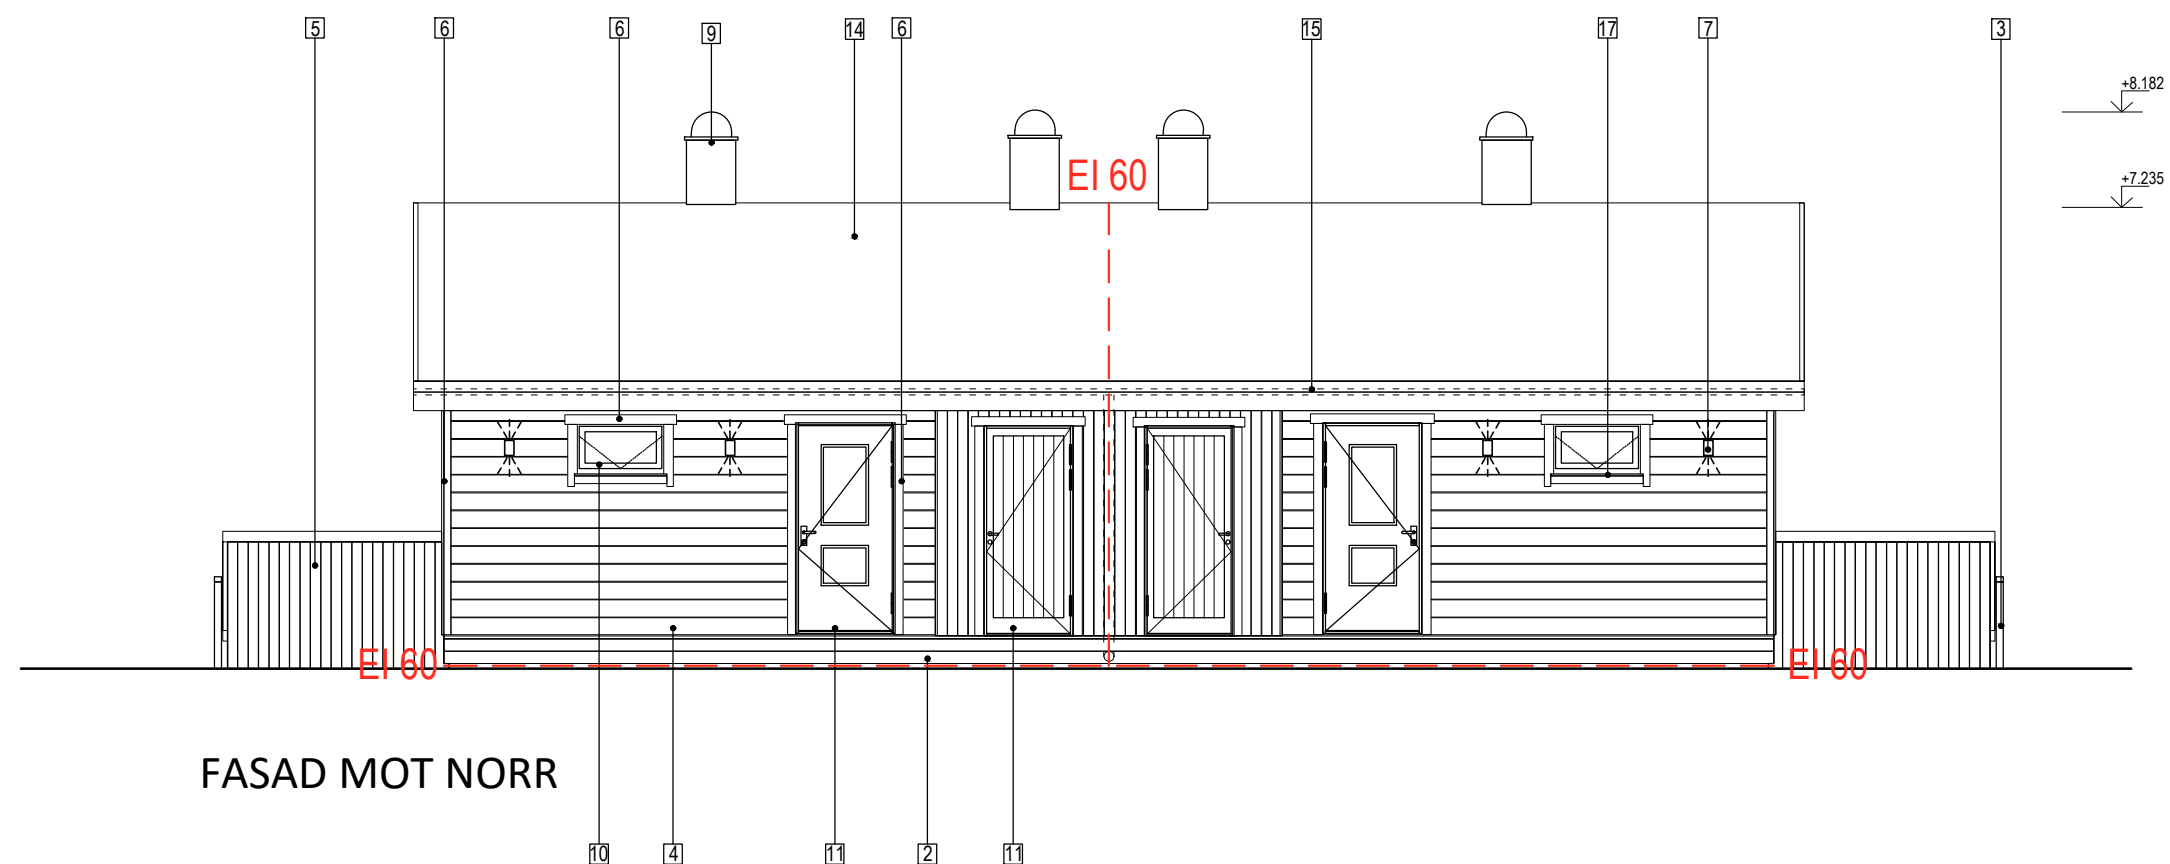

- 1 - foundation - gray cement board
- 2 - Terrace - 28x120 mm impregnated terrace boards
- 3 - Stairs - 28x120 mm impregnated terrace boards and frame 45x145 mm
- 4 - Horizontal cladding - panel boards UYWK 21x195mm, finished with ferrous sulphate
- 5 - Vertical cladding - vertical panel boards UYSK 21x120 mm, finished with ferrous sulphate
- 6 - Cover boards - boards 21x95 mm +21x70 mm, finished with ferrous sulphat
- 7 - Lights - colour black
- 8 - Ventilation openings - white
- 9 - Ventilation chimney - stain, RL7016 Antracite grey
- 10 - Windows and balcony doors - wood/aluminium, RL7016 Antracite grey
- 11 - Doors and windows - wood, RL7016 Antracite grey
- 12 - Balcony railing - wood frame with galvanized metal grill
- 13 - Balcony - 28x120 mm impregnated terrace boards and frame 45x195 mm
- 14 - Roof - SBS, colour black
- 15 - Rainwater pipes and gutters - stain, RL7016 Antracite grey
- 16 - Awning - metal and glass
- 17 - sill flashing and corner flashing - stain, RL7016 Antracite grey

 RPM OÜ KASEKÜLA TOOTMISBAAS KÄÄRDI ALEVIK EE 61007 ELVA VALD REG NR. 10505474 ESTONIA	project	Söderbacken, lägenhetshus	date	20.11.2020	scale	1:75
	location	Storumans kommun, Sverige	designer	R.Lodde		A3
	drawing	FASAD MOT NORR				v.01