


profiil

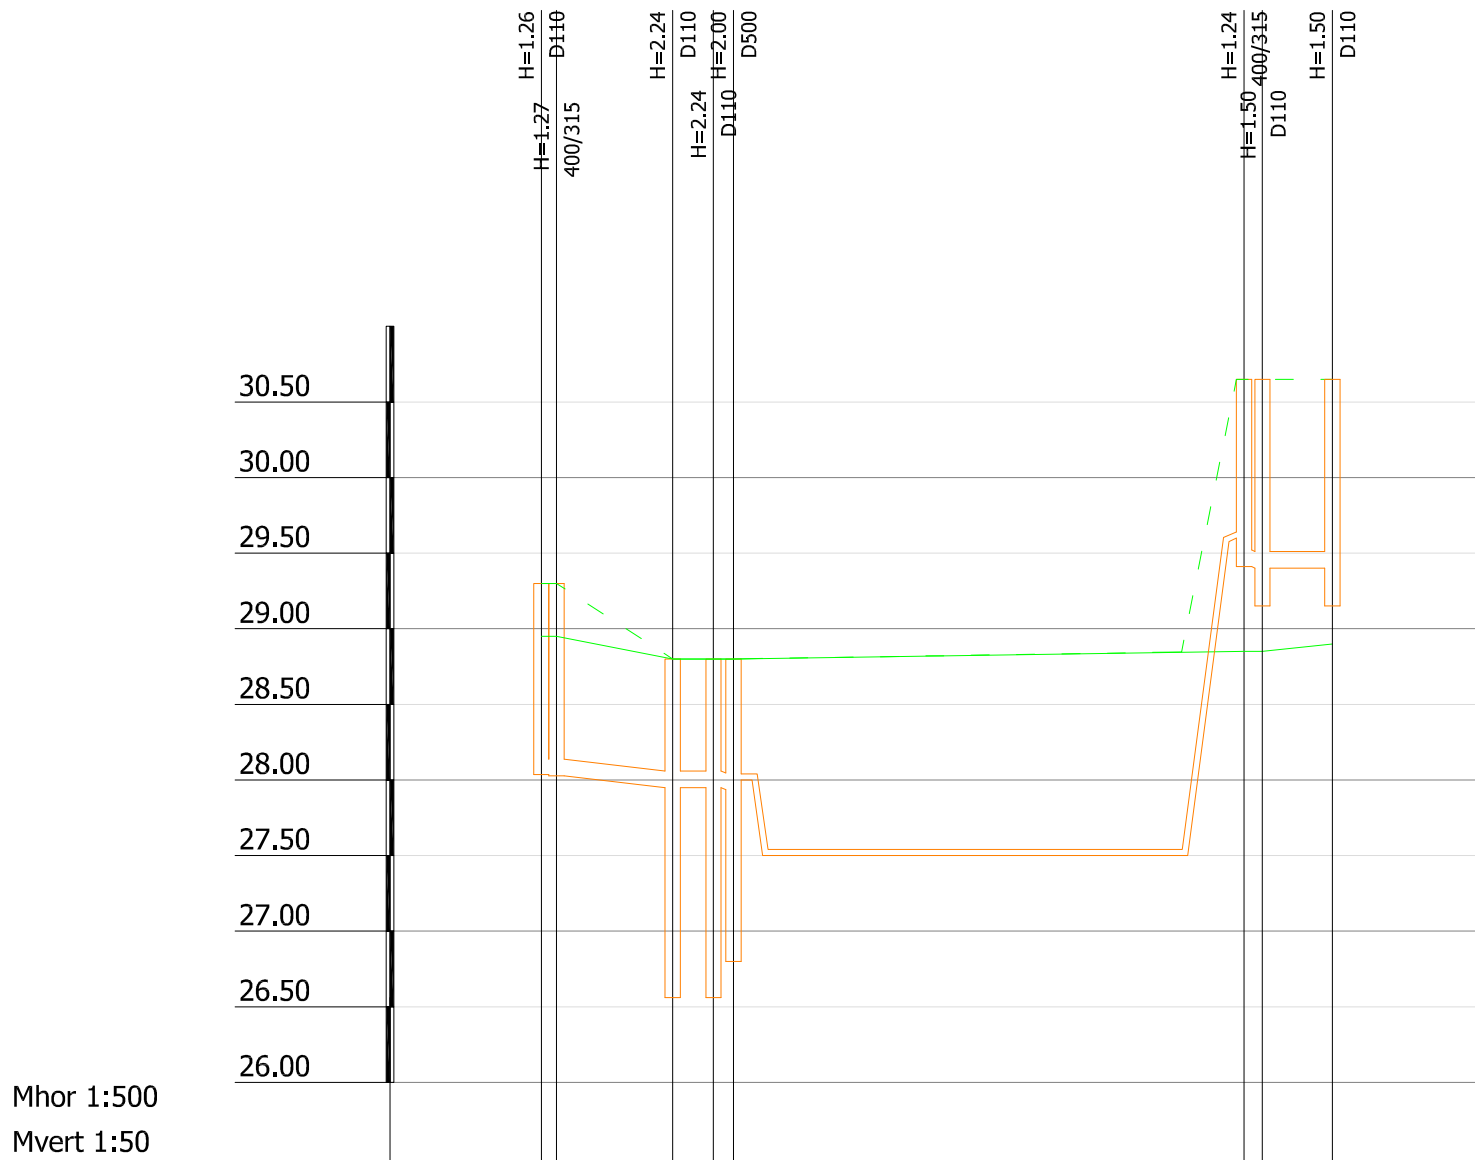

Mhor 1:500  
Mvert 1:50

KAEVU TÄHIS	LVV-1 K-1	RVP-sisse RVP-välja Pumpa	Jaotuskaev IMB-sisse IMB-ots
OLEMASOLEVA MAAPINNA KÕRGUS (m ABS)	28.95 28.95	28.80 28.80 28.80	28.85 28.85 28.90
PROJEKTEERITUD MAAPINNA KÕRGUS (m ABS)	29.30 29.30	28.80 28.80 28.80	30.65 30.65 30.65
TORU RENNI KÕRGUS (m ABS)	28.04 28.03	27.95 27.95 27.94 28.00	29.60 29.41 29.40 29.40
TORU RAJAMISSÜGAVUS	1.26 1.27	0.85 0.85 0.86 0.80	1.05 1.24 1.25 1.25
LANG PIKKUS (m)	8.7	0.010 0.000 0.010 0.047	33.8 0.010 0.000
TORU LÄBIMÕÖT	De110 - 12.7m	De40 - 33.8m	De110 - 5.8m
VAHEKAUGUSED (m)	1.0 7.7 2.7 1.3	27.2 33.8	6.5 1.2 4.6
SIRGESTATUD TRASSI PLAAN			