



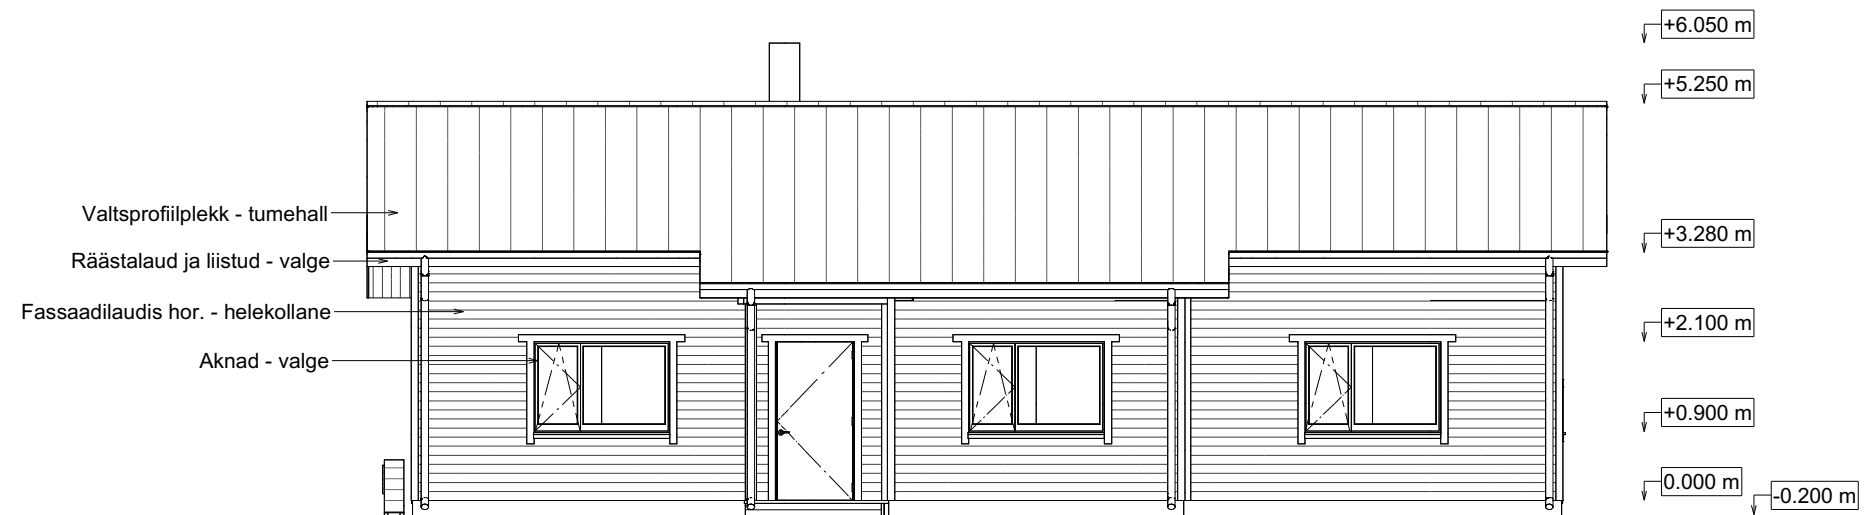

1

Vaade A
1:100

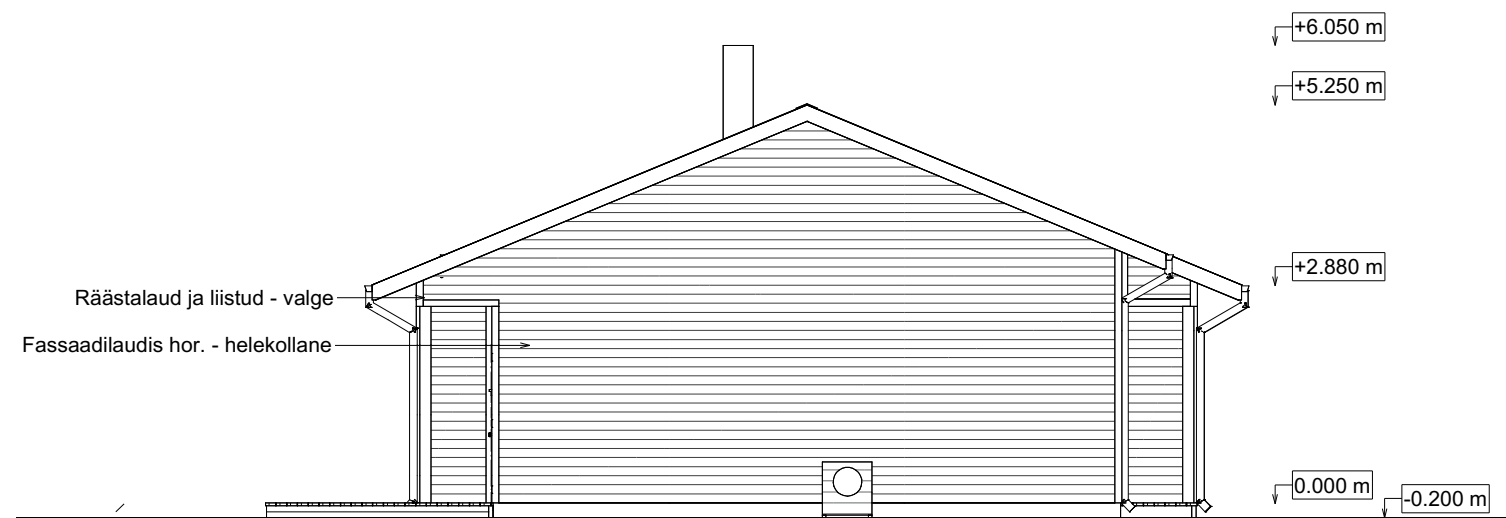

2

Vaade B
1:100