

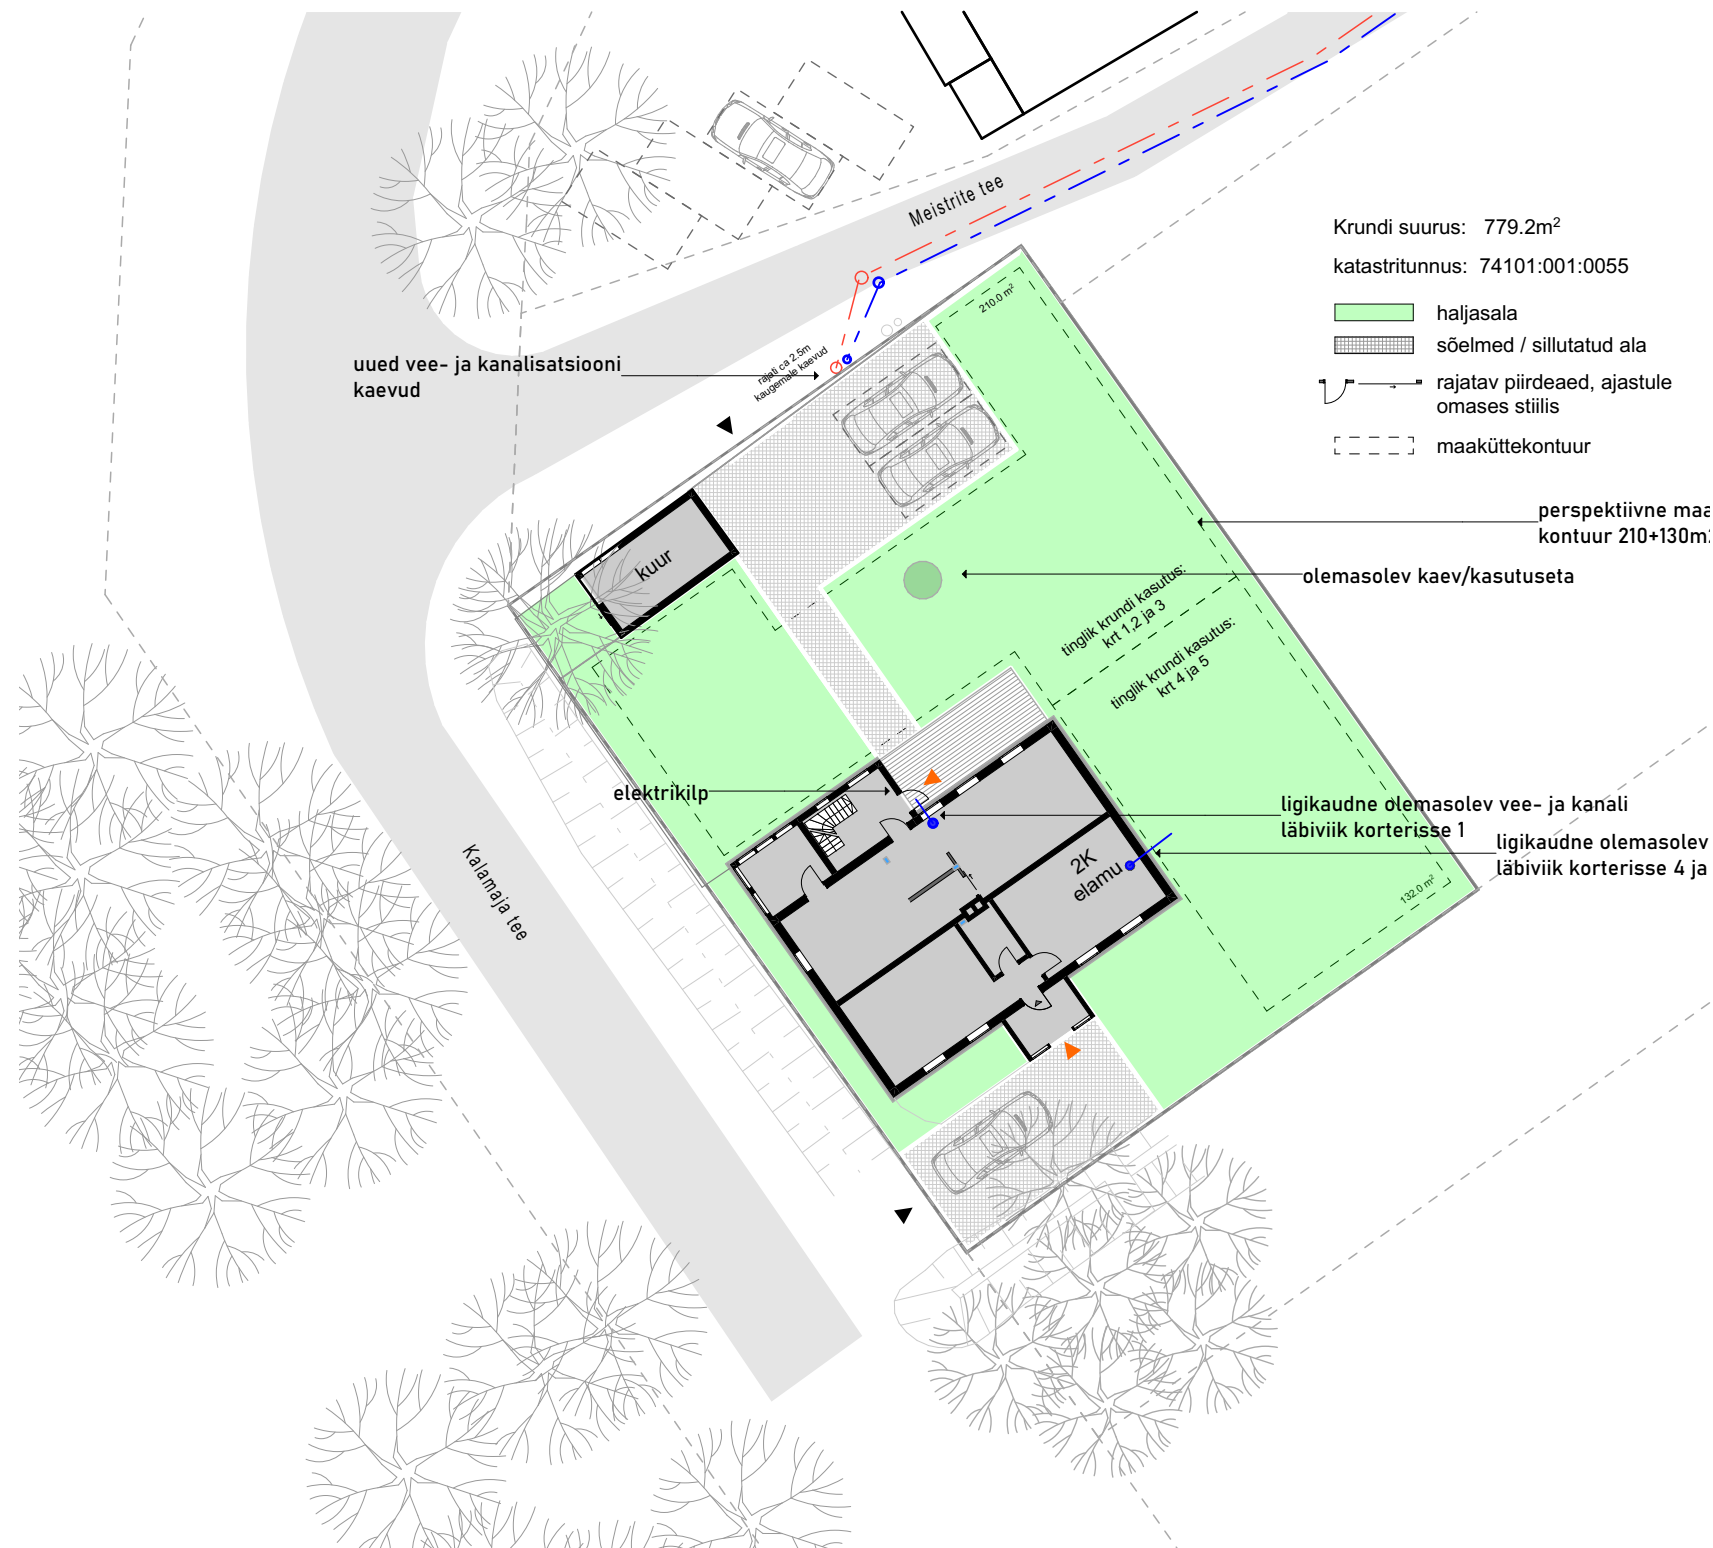


J.C.Wöhrmanni pst 2 elamu
asendiplaan / M 1:300

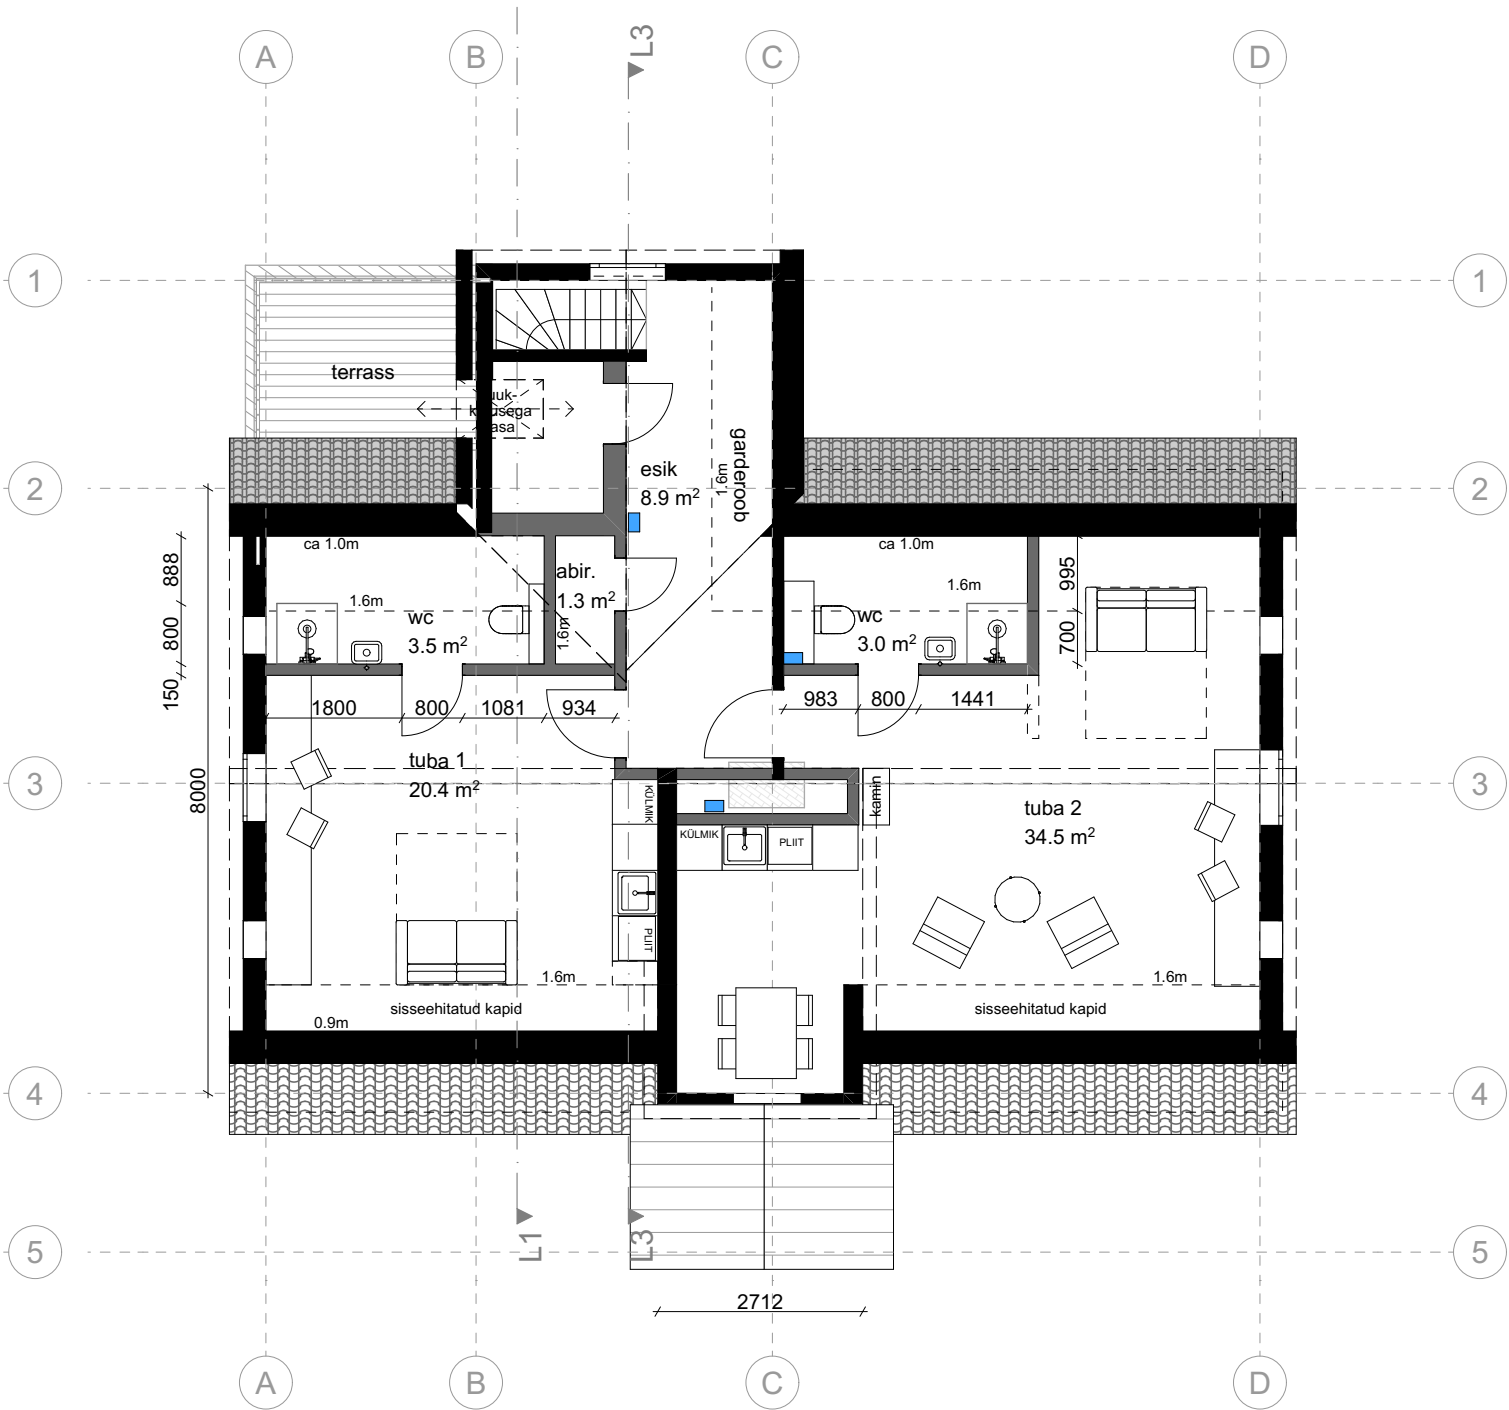

J.C.Wöhrmanni pst 2 elamu

1. ja 2. korruse plaan / M 1:200

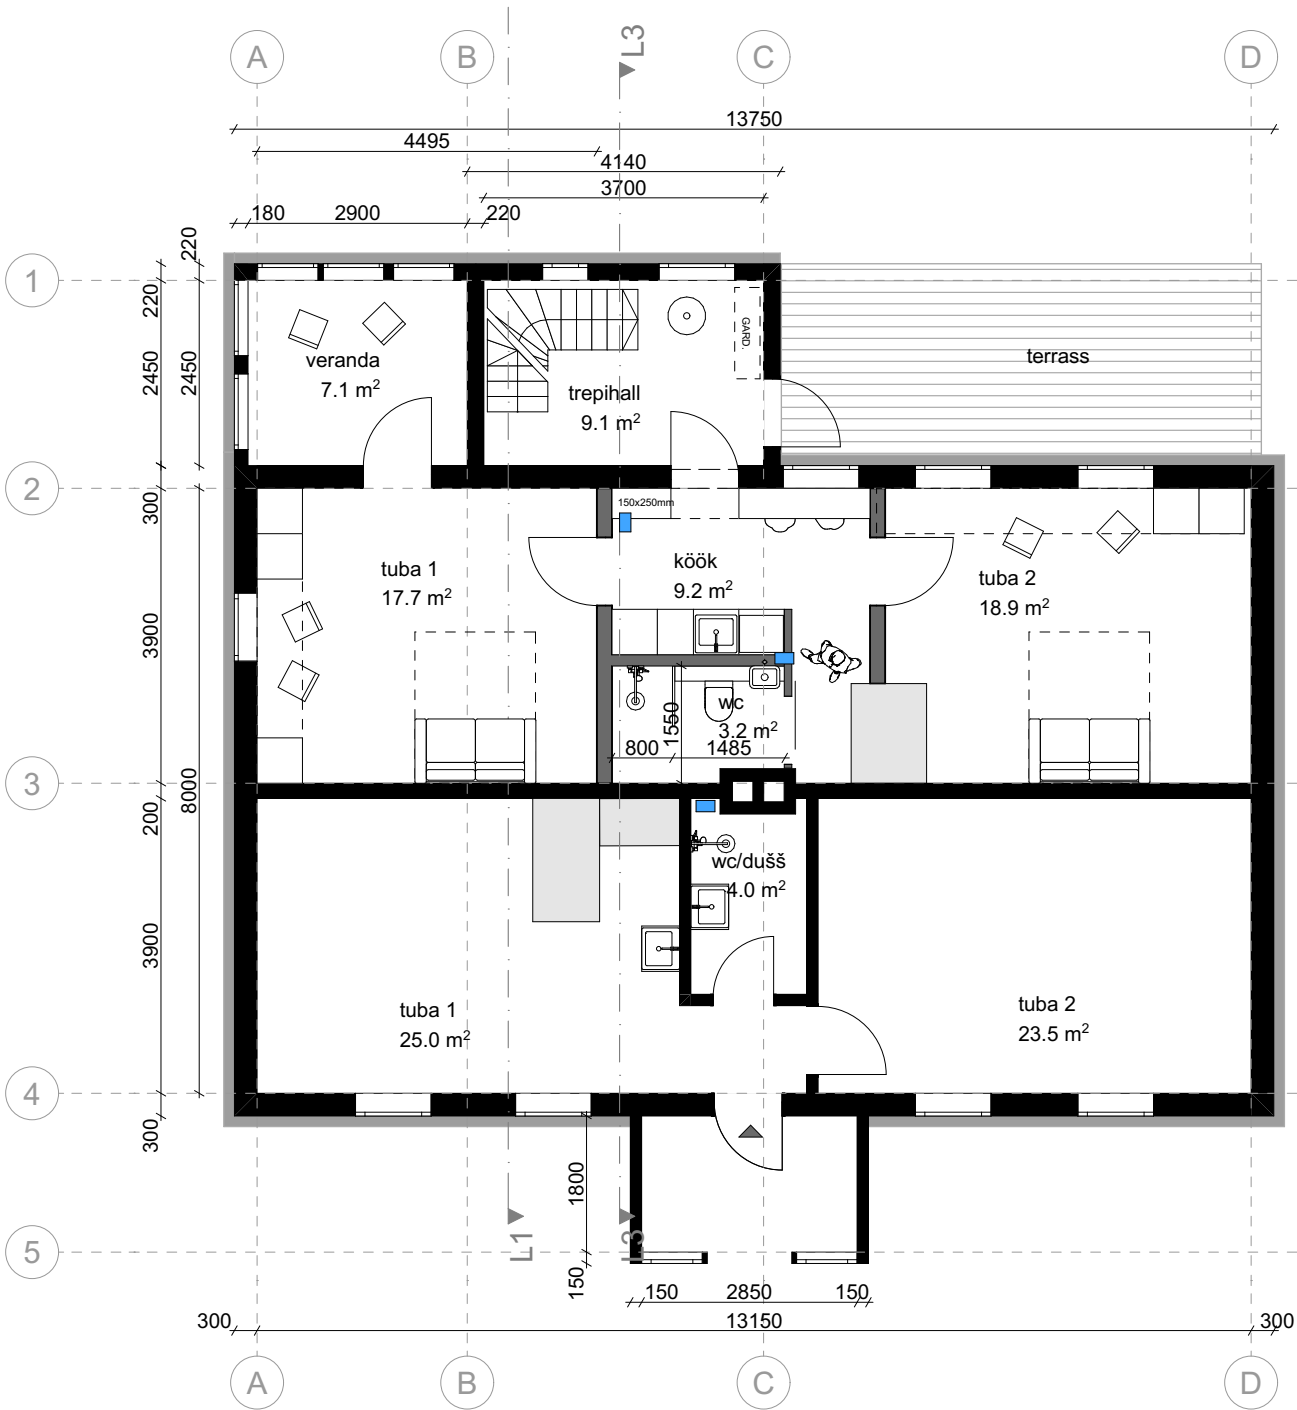

J.C.Wöhrmanni pst 2 elamu
lõiked ja vaated / M 1:200

