


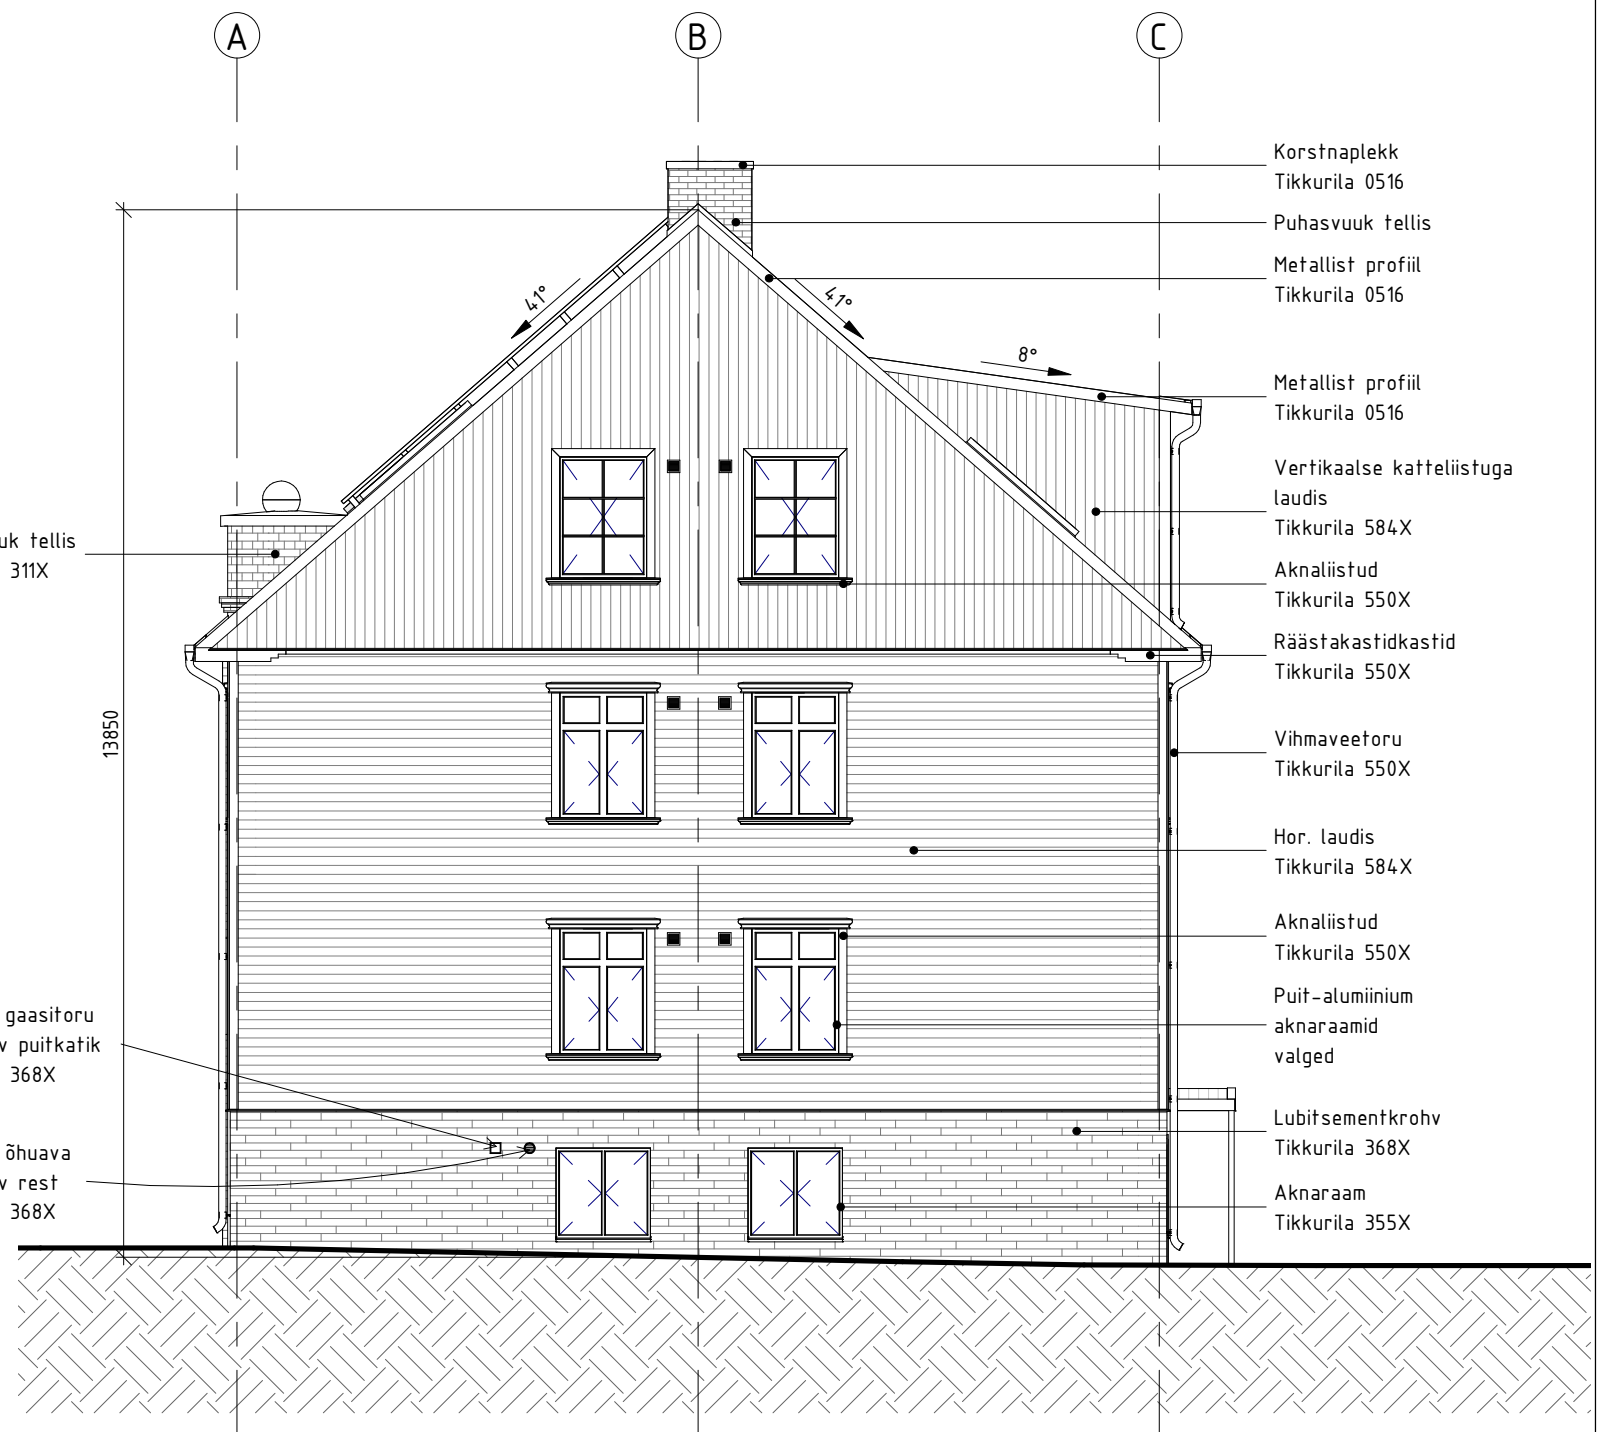

Vaade B

1 : 100



Vaade D

1 : 100