



KANALISATSIOONIKAEVUDE TEHNILISED ANDMED														
KAEVU N°	VAHEKAUGUS M	ABS KÕRGUSED M			KAEVU PÄÄ KÕRGUS MMS KÕRGUS	KAEVU MATERJAL		TORU						
		MÄRPIND	KAEVU KAAS	KAEVU PÕHI		SEINAD	KAAS	PÕHJA ABS.KÕRGUS				MATERJAL		
								LÄBIMÕÖT						
								1	2	3	4			
1		3.38	3.38	2.38	100	B.S	M	2.28 20	ASBO	2.28 10	M			
2	8,3	3.30	3.28	2.10	100	B.S	M	2.00 20	"	2.03 10	M	2.04 20	ASBO	
3	10.7	3.28	3.16	1.65	100	B.S	M	1.64 20	"	1.67 10	M	1.65 20	"	
4	15.8	3.30	3.23	1.63	100	B.S	M	1.50 20	"	1.53 10	M	1.52 20	"	
5	5.8	3.08	3.08	1.40	100	B.S	M	1.25 20	"	1.27 20	ASBO			

TORUDE KAEVU SUUBUMISE SKHEEM

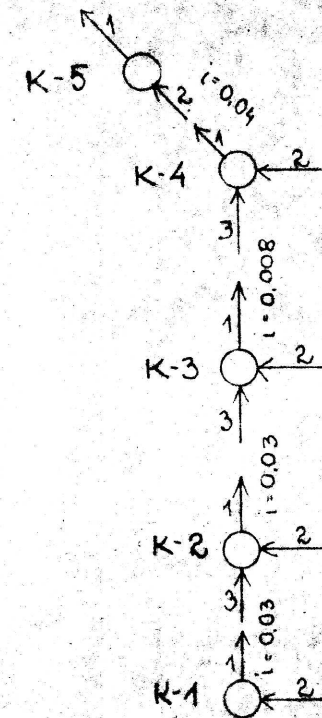

ASENDIPLAAN


M 1:500

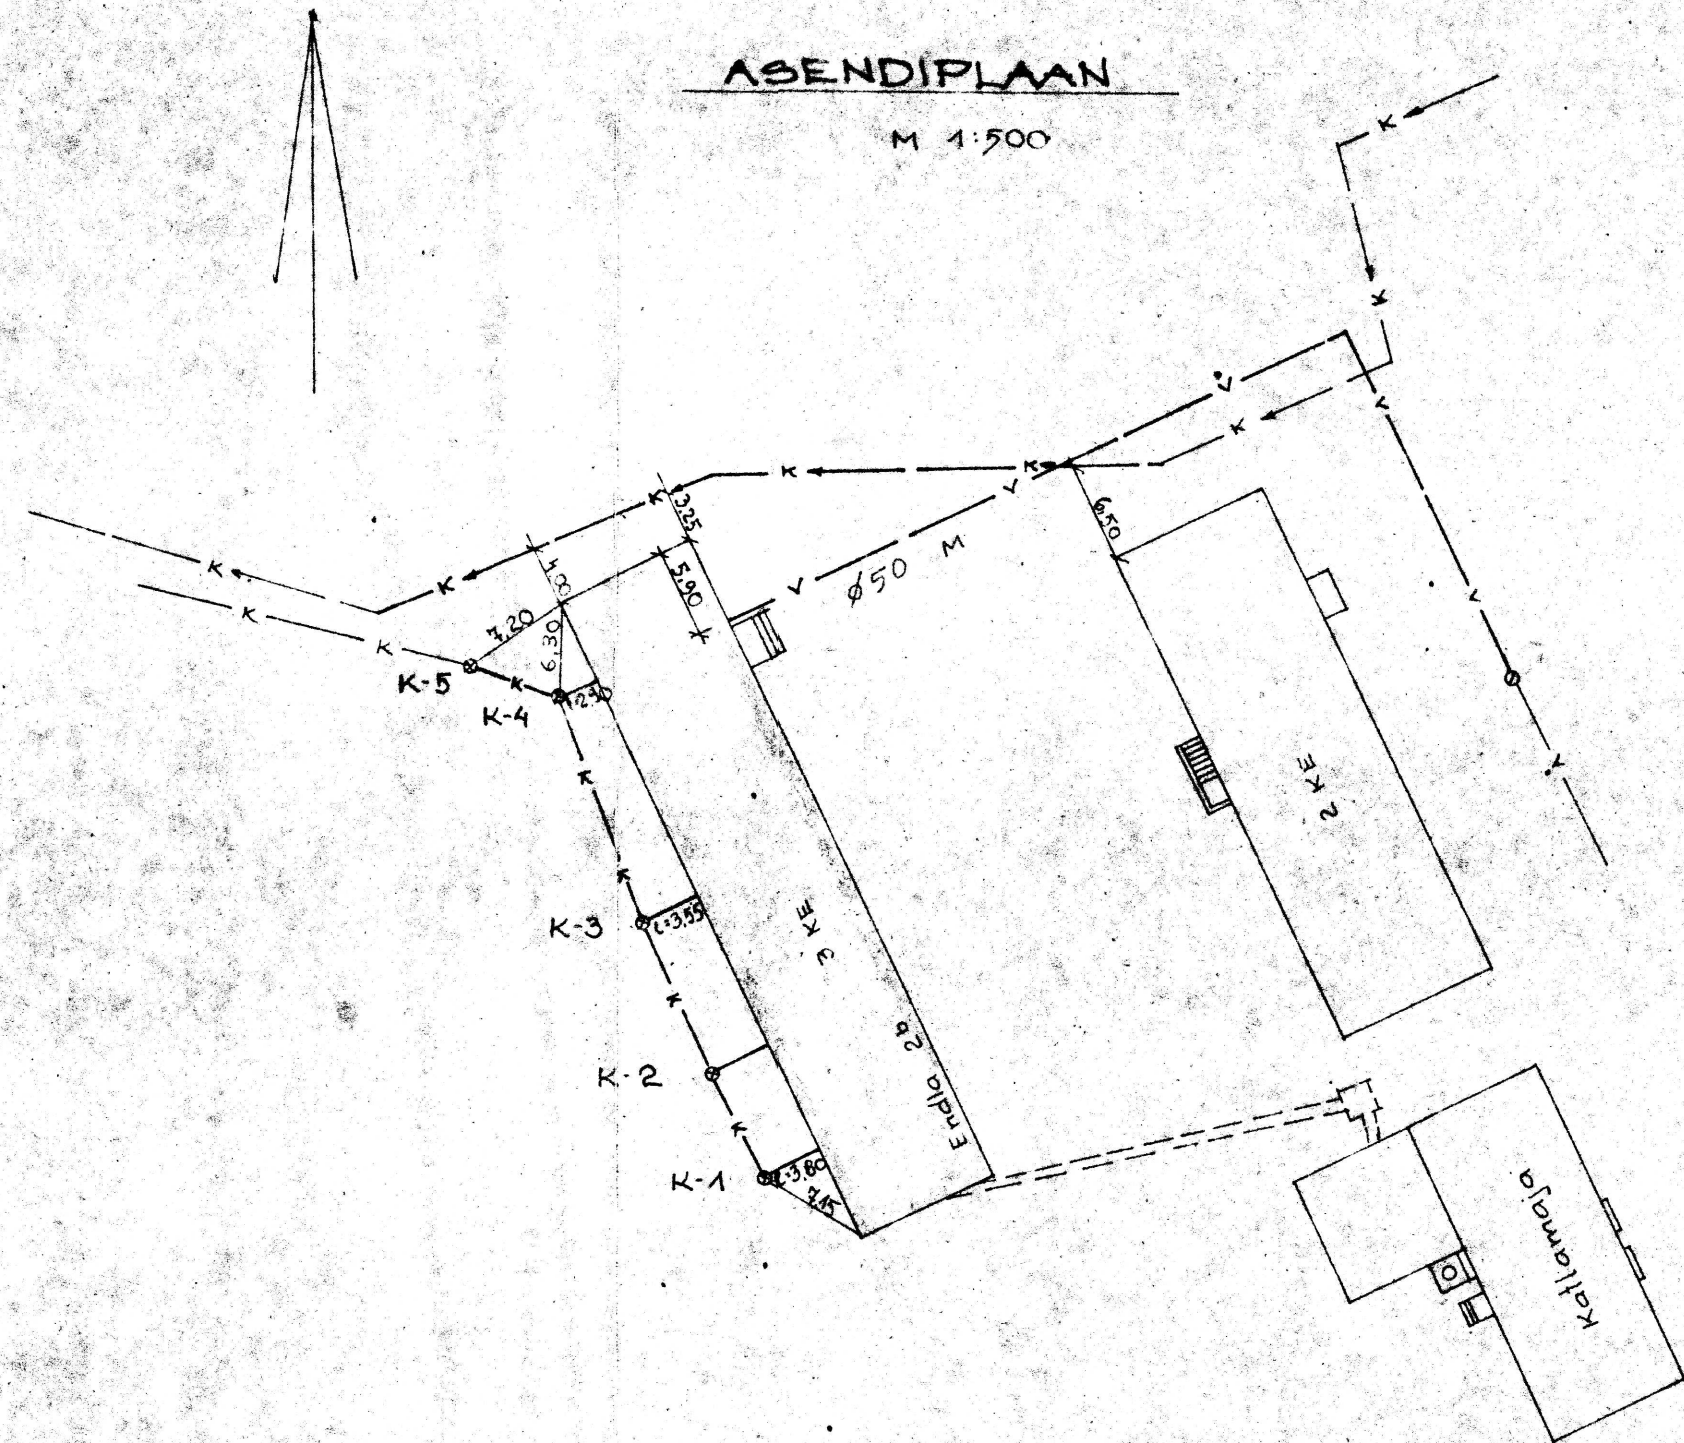

KANALISATSIOONITRASSI PIKIPROFIIL

MÕÖT

VERT: 1:50
HOR: 1:500

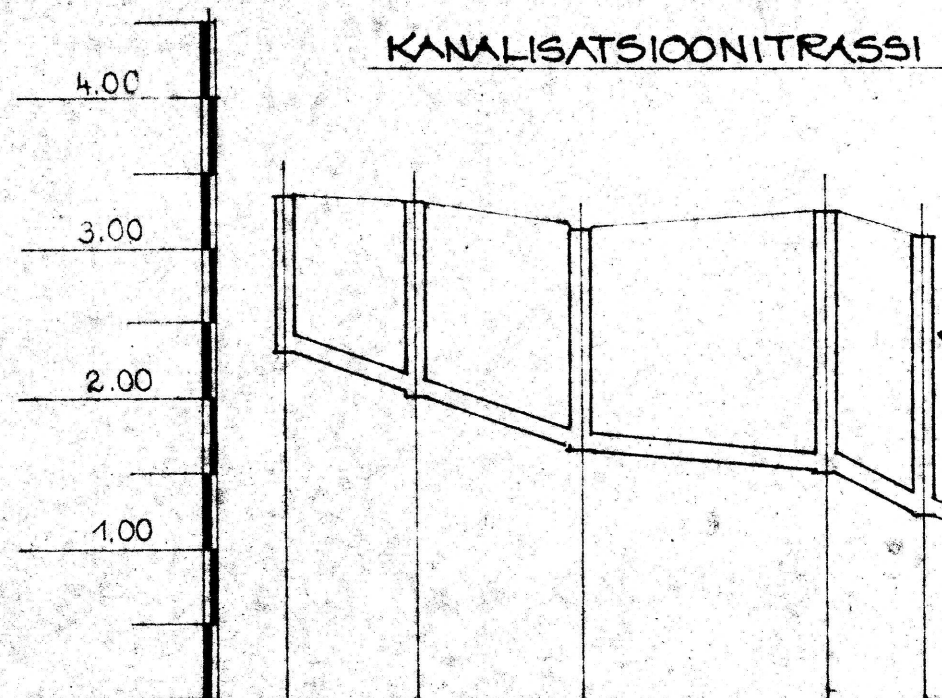

TORURENNI VÕI PÕHJA KÕRGUS (M)	2.28	2.00	1.64	1.50	1.25
OLEMASOLEVA MAA-PINNA KÕRGUS (M)	3.38	3.30	3.28	3.30	3.08
PIKKUS (M)	8.3	10.7	15.8	5.8	
KALLE	i=0.03	i=0.03	i=0.08	i=0.04	
KAEVUDE NUMBRID	K-1	K-2	K-3	K-4	K-5
TRASSI SKHEEM					

MÄRKUS

KÕRGUSLIKU SIDUMISE ALUSEKS ON RIIKLIK REEPER NR. 19, ASUKOHAGA H. 3.832.