


VAADE A
M 1:50

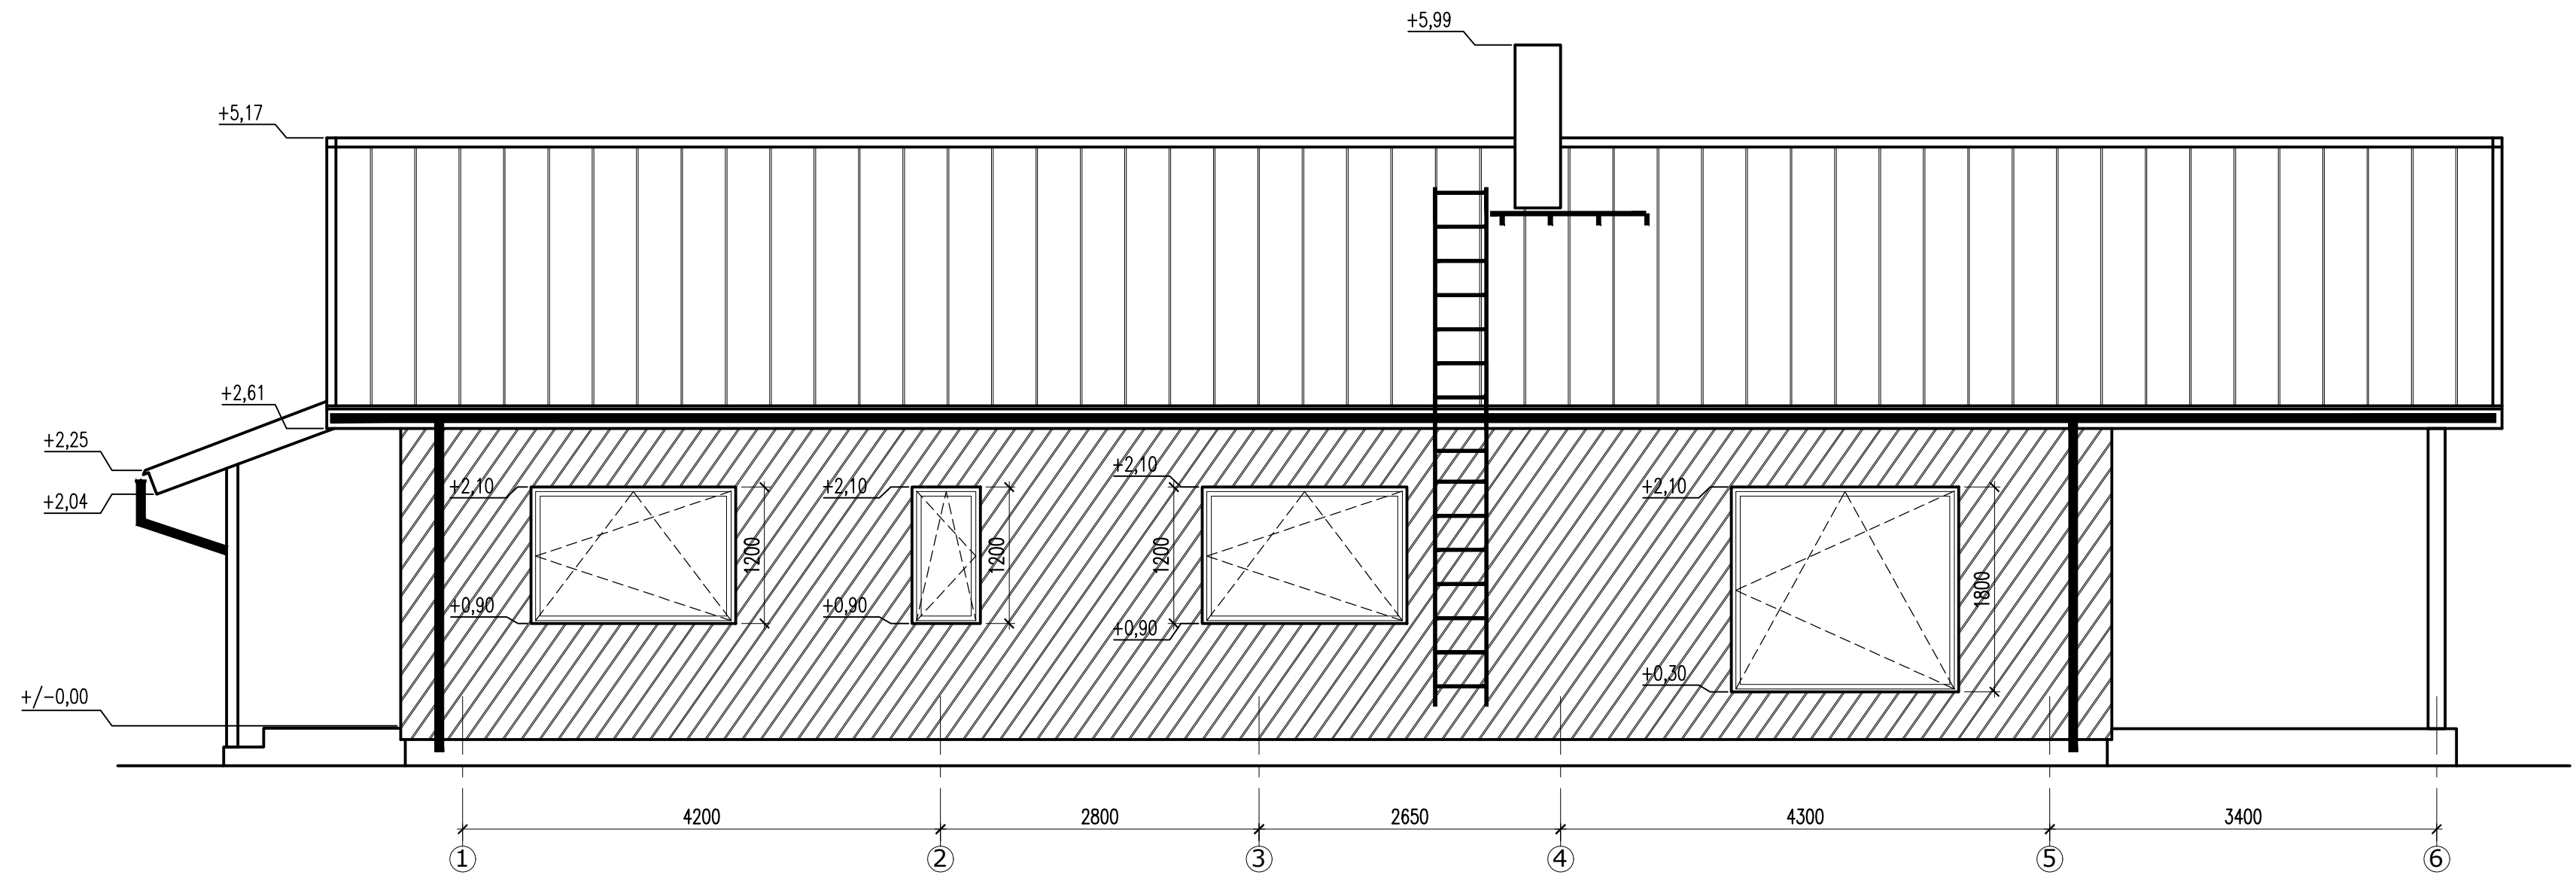

VAADE B
M 1:50

