


1.	Põrandalaud 32*100	32mm
2.	Min. vill ($\lambda_d=0,035$ W/mK)	200mm
3.	Min.vill ($\lambda_d=0,035$ W/mK)	200mm
4.	Puitogaplaatfermi alumine vöö/ min. vill ($\lambda_d=0,035$ W/mK)	100mm
5.	Aurutõke	
6.	Terasroovitus, s.400mm	25mm
7.	Kipsplaat	13mm

LÕIGE 1-1
M 1:50

1.	Min. vill ($\lambda_d=0,035$ W/mK)	200mm
2.	Min.vill ($\lambda_d=0,035$ W/mK)	200mm
3.	Puitogaplaatfermi alumine vöö/ min. vill ($\lambda_d=0,035$ W/mK)	100mm
4.	Aurutõke	
5.	Terasroovitus, s.400mm	25mm
6.	Kipsplaat	13mm


1.	Valtsplekk katus	32mm
2.	Puitroovid 25x100 s.200	25mm
3.	Tuulutusliist 50x50 (piki sarikat)	50mm
4.	Katusealusgate	
5.	Puitogaplaatfermi ülemine vöö	

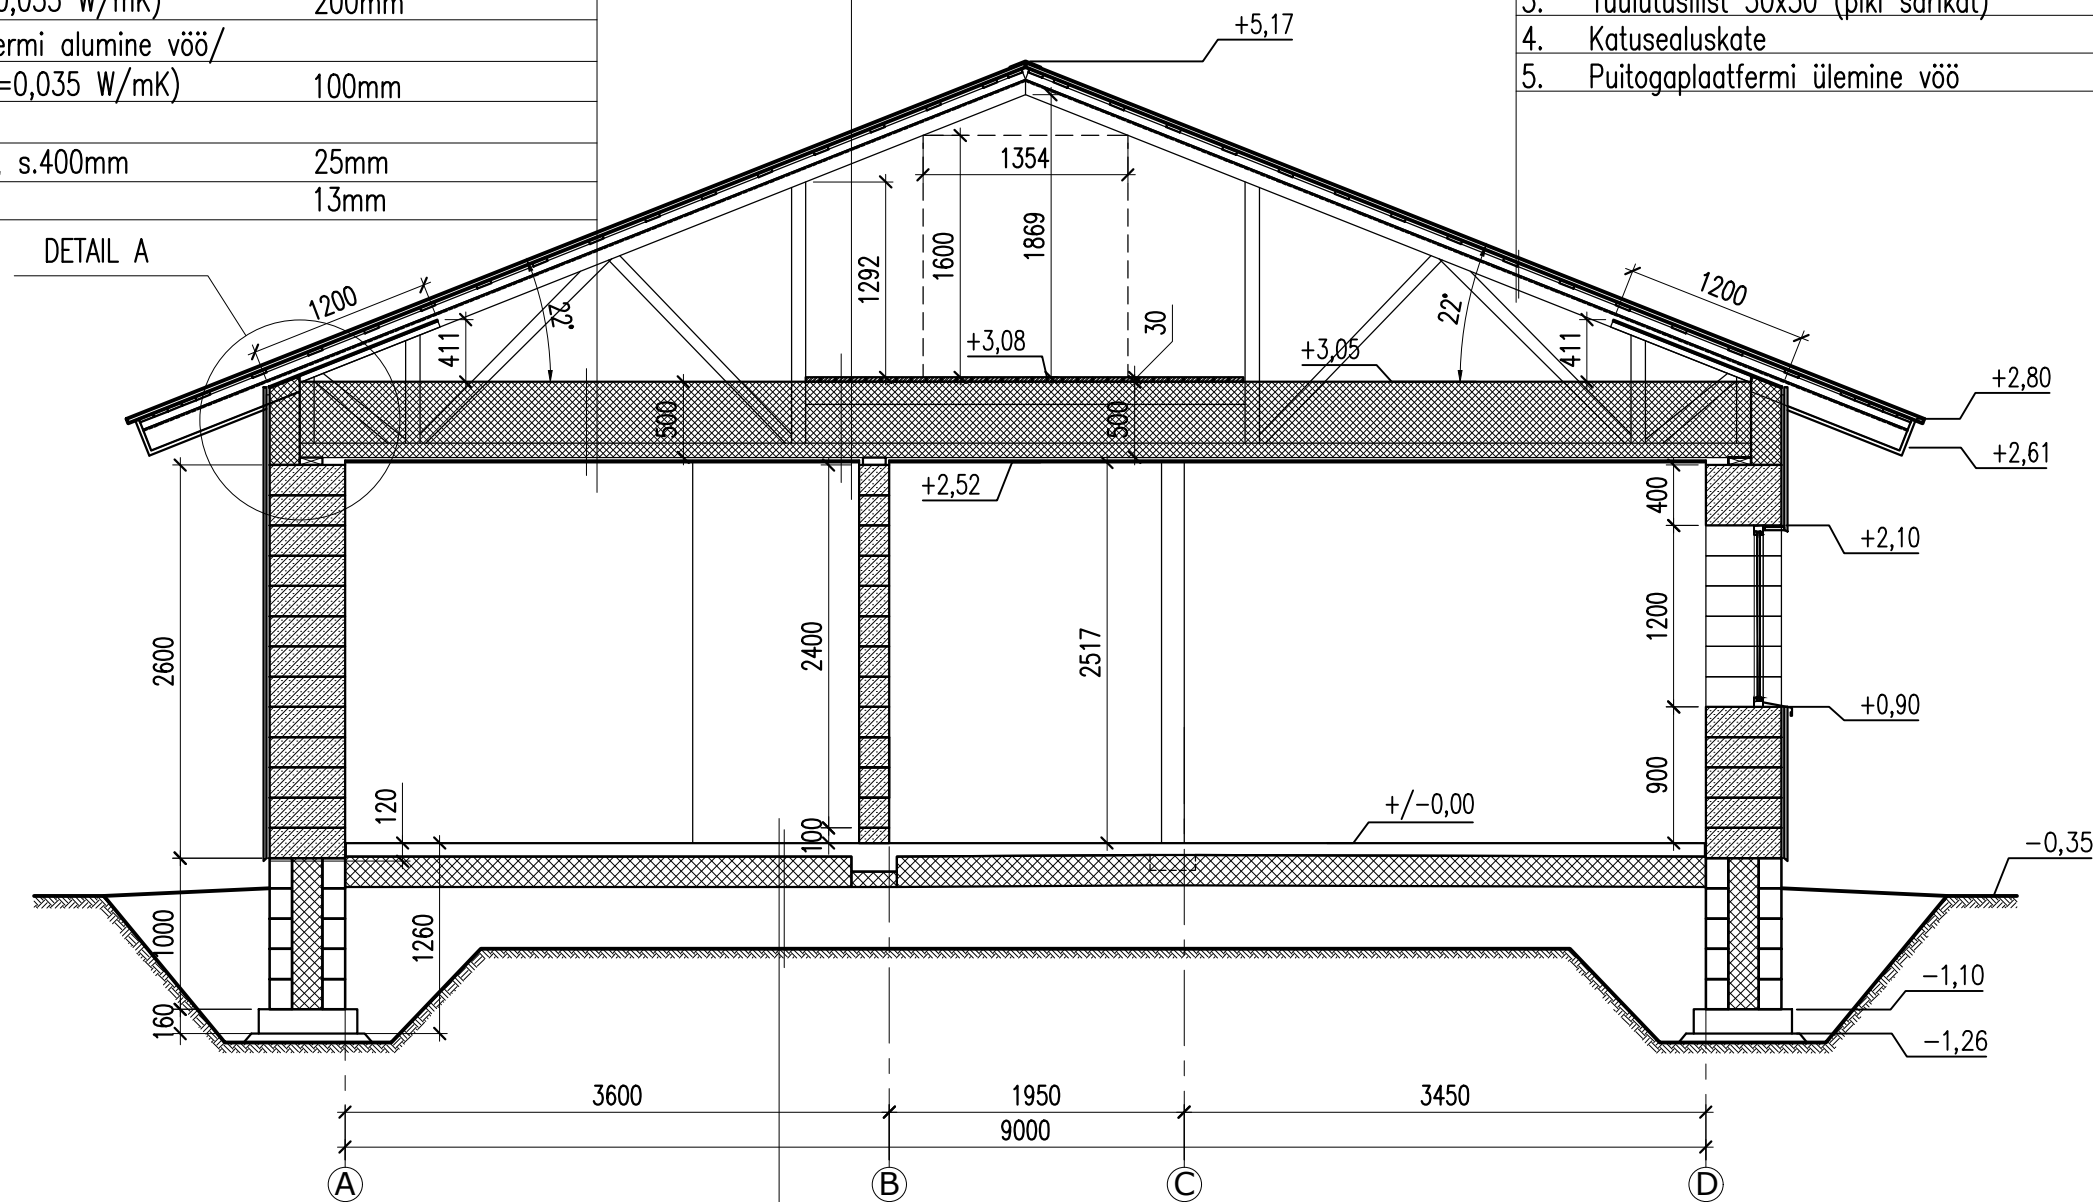

1.	Põrandakate	10mm
2.	R/b. põrandaplaat (keskel arm.võrk#06/150)	90mm
3.	PVC-kile	
4.	Soojustus EPS 80	200mm
5.	Tihendatud liivalus	200mm


PÕRANDA PAKSENDUS SEINTE ALL

M 1:20

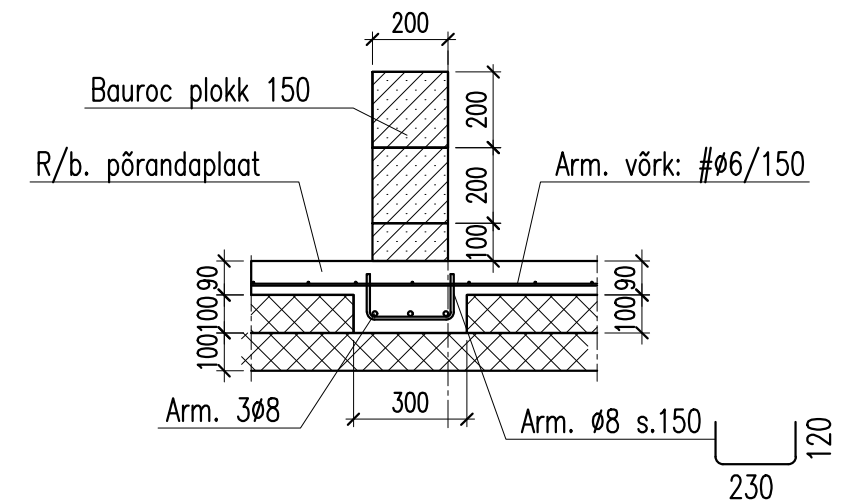

PÕRANDA LÕIGE TEHNORUUMI JA TOA VAHEL

M 1:20

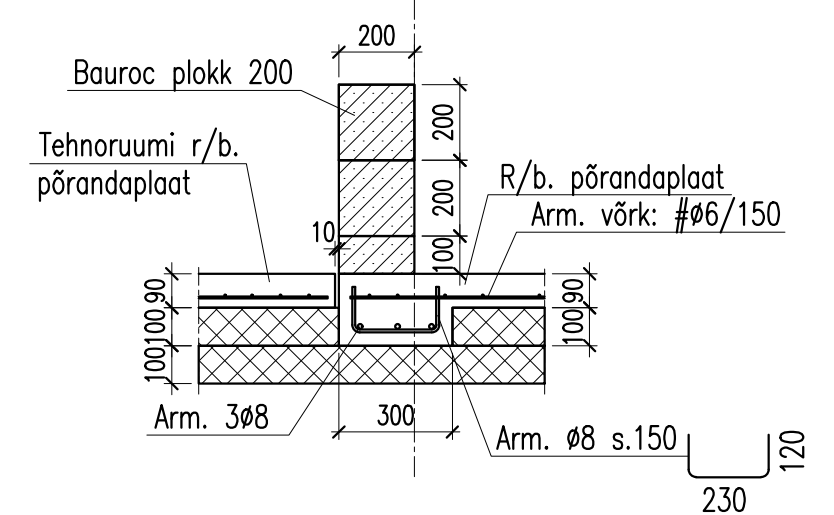

DETAIL A

M 1:20

