

Fassadi mutatus - ventilatsiooni mug

Plekk purane NCS S 20070-Y90R


Fassadi mutus, laiendus - vintskapid ja ugid

uus, material-plekk punane NCS S 20070-Y90R

Vintskapil katus ekivi: betoon punane NCS S 4050-Y60R

Fassaadi mutatus - ventilazioni mug

Plekk punane NCS S 20070-Y90R

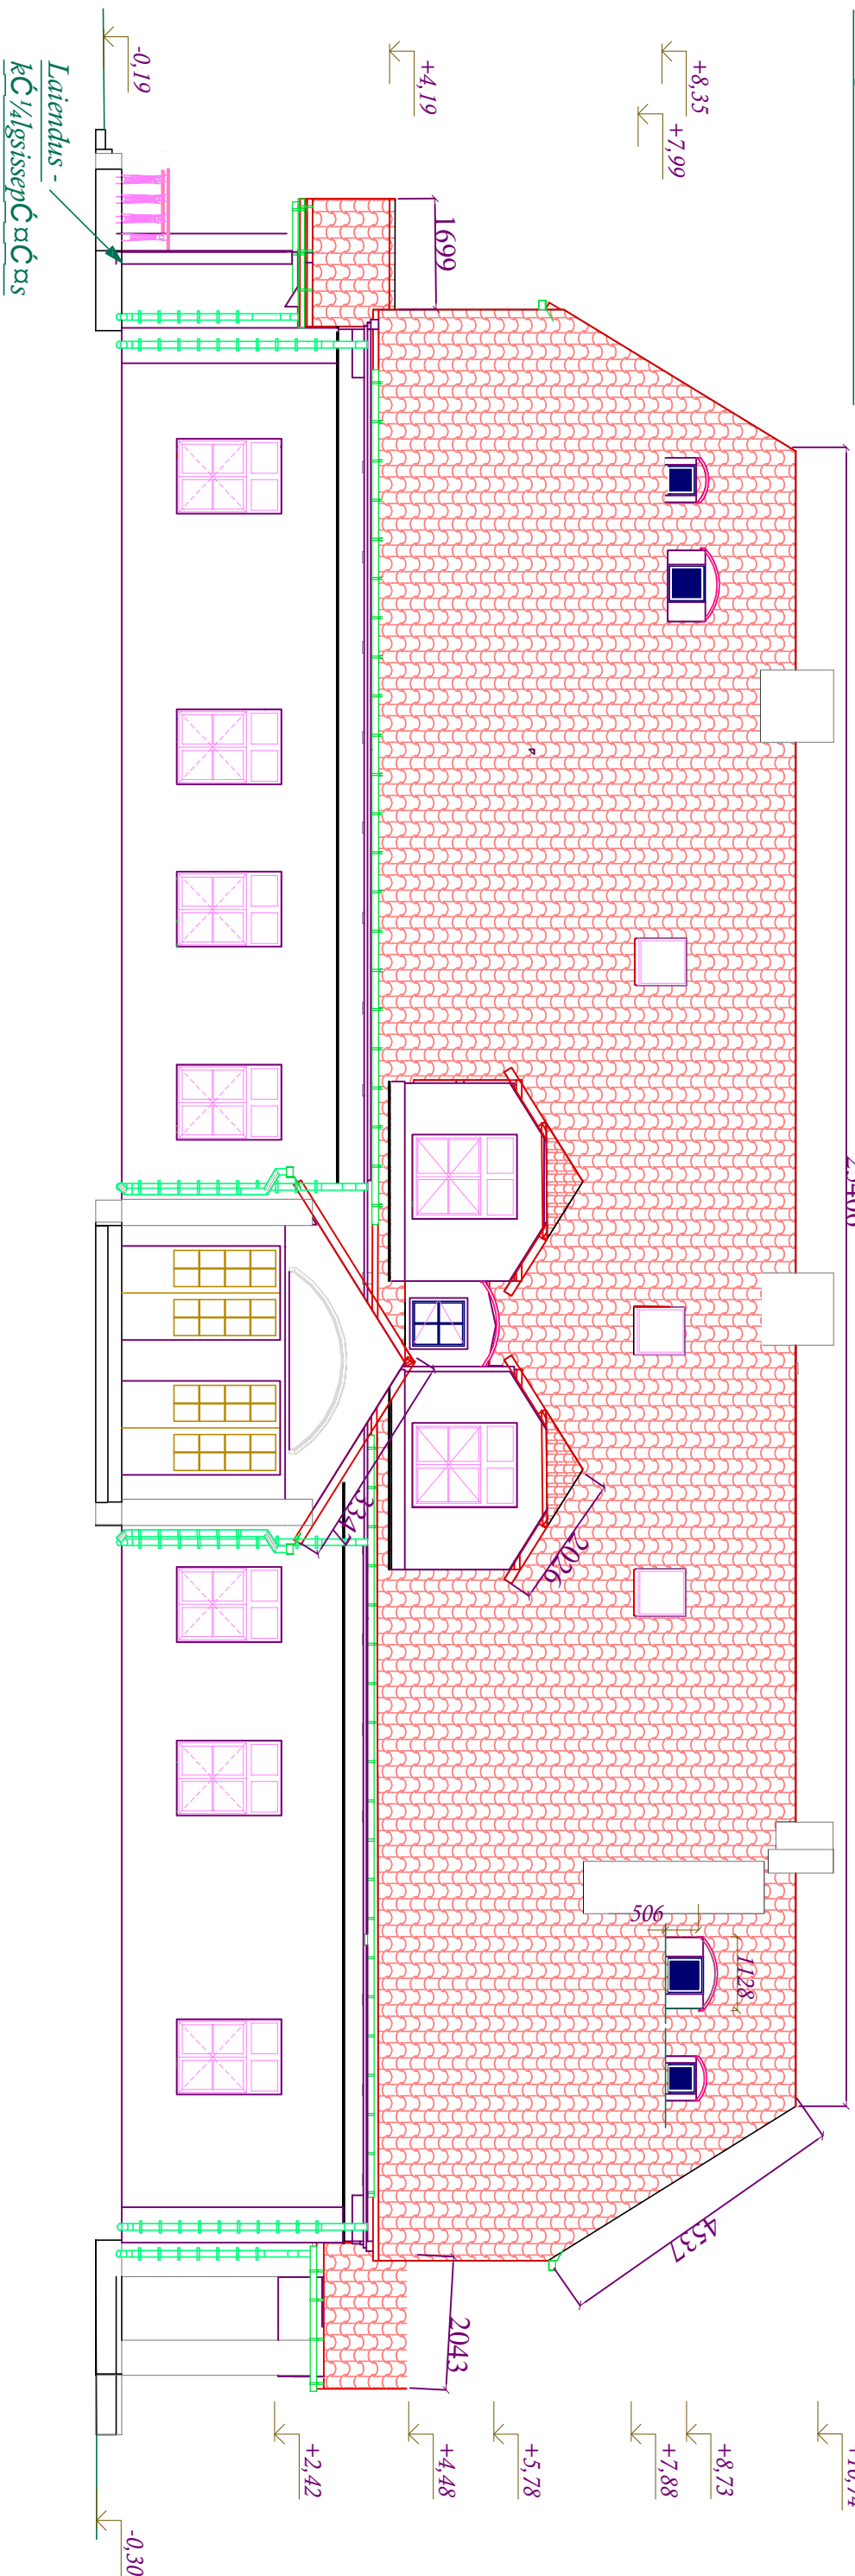

SELECTED

laendus-ja
fassaadinutuseala

Katus - betoonkatused kivi pinane NCS S4050-Y60R

Wäisskrohn, toon valge NCS S0505-R20B

Sokkel- Maakivi

Aknad - puit valged NCS S0502B

Värf Åvålsuksed - puit punased NCS S20070-Y90R

Vihmaveerem ja torud - plekk pumased NCS S20070-Y90R

Vintskap - katus betoonkatus ekivi pumane NCS S4050-Y60R

Uugid - plekk punane NCS S20070-Y90R

Skala 1:100



100

Курс: 2022.01.28

VADE PĂȚĂ•HI
EAP-EP-AR-5-03-V02

MāfĀmĀfĀmĀtkava

43

