




SELECTED

- Katus - betoonkatusekivi punane NCS S4050-Y60R
- Värfädissein- krohn, toon valge NCS S0505-R20Bkrohn, toon valge NCS S0505-R20B
- Sokkel- Maakivi
- Akenad - puit valged NCS S0502B
- Värfädisused - puit punased NCS S20070-Y90R- puit punased NCS S20070-Y90R
- Vihmaveerim ja torud - plekk punased NCS S20070-Y90R
- Vintskap - katus betoonkatusekivi punane NCS S4050-Y60R
- Uugid - plekk punane NCS S20070-Y90R

Skaala 1:100

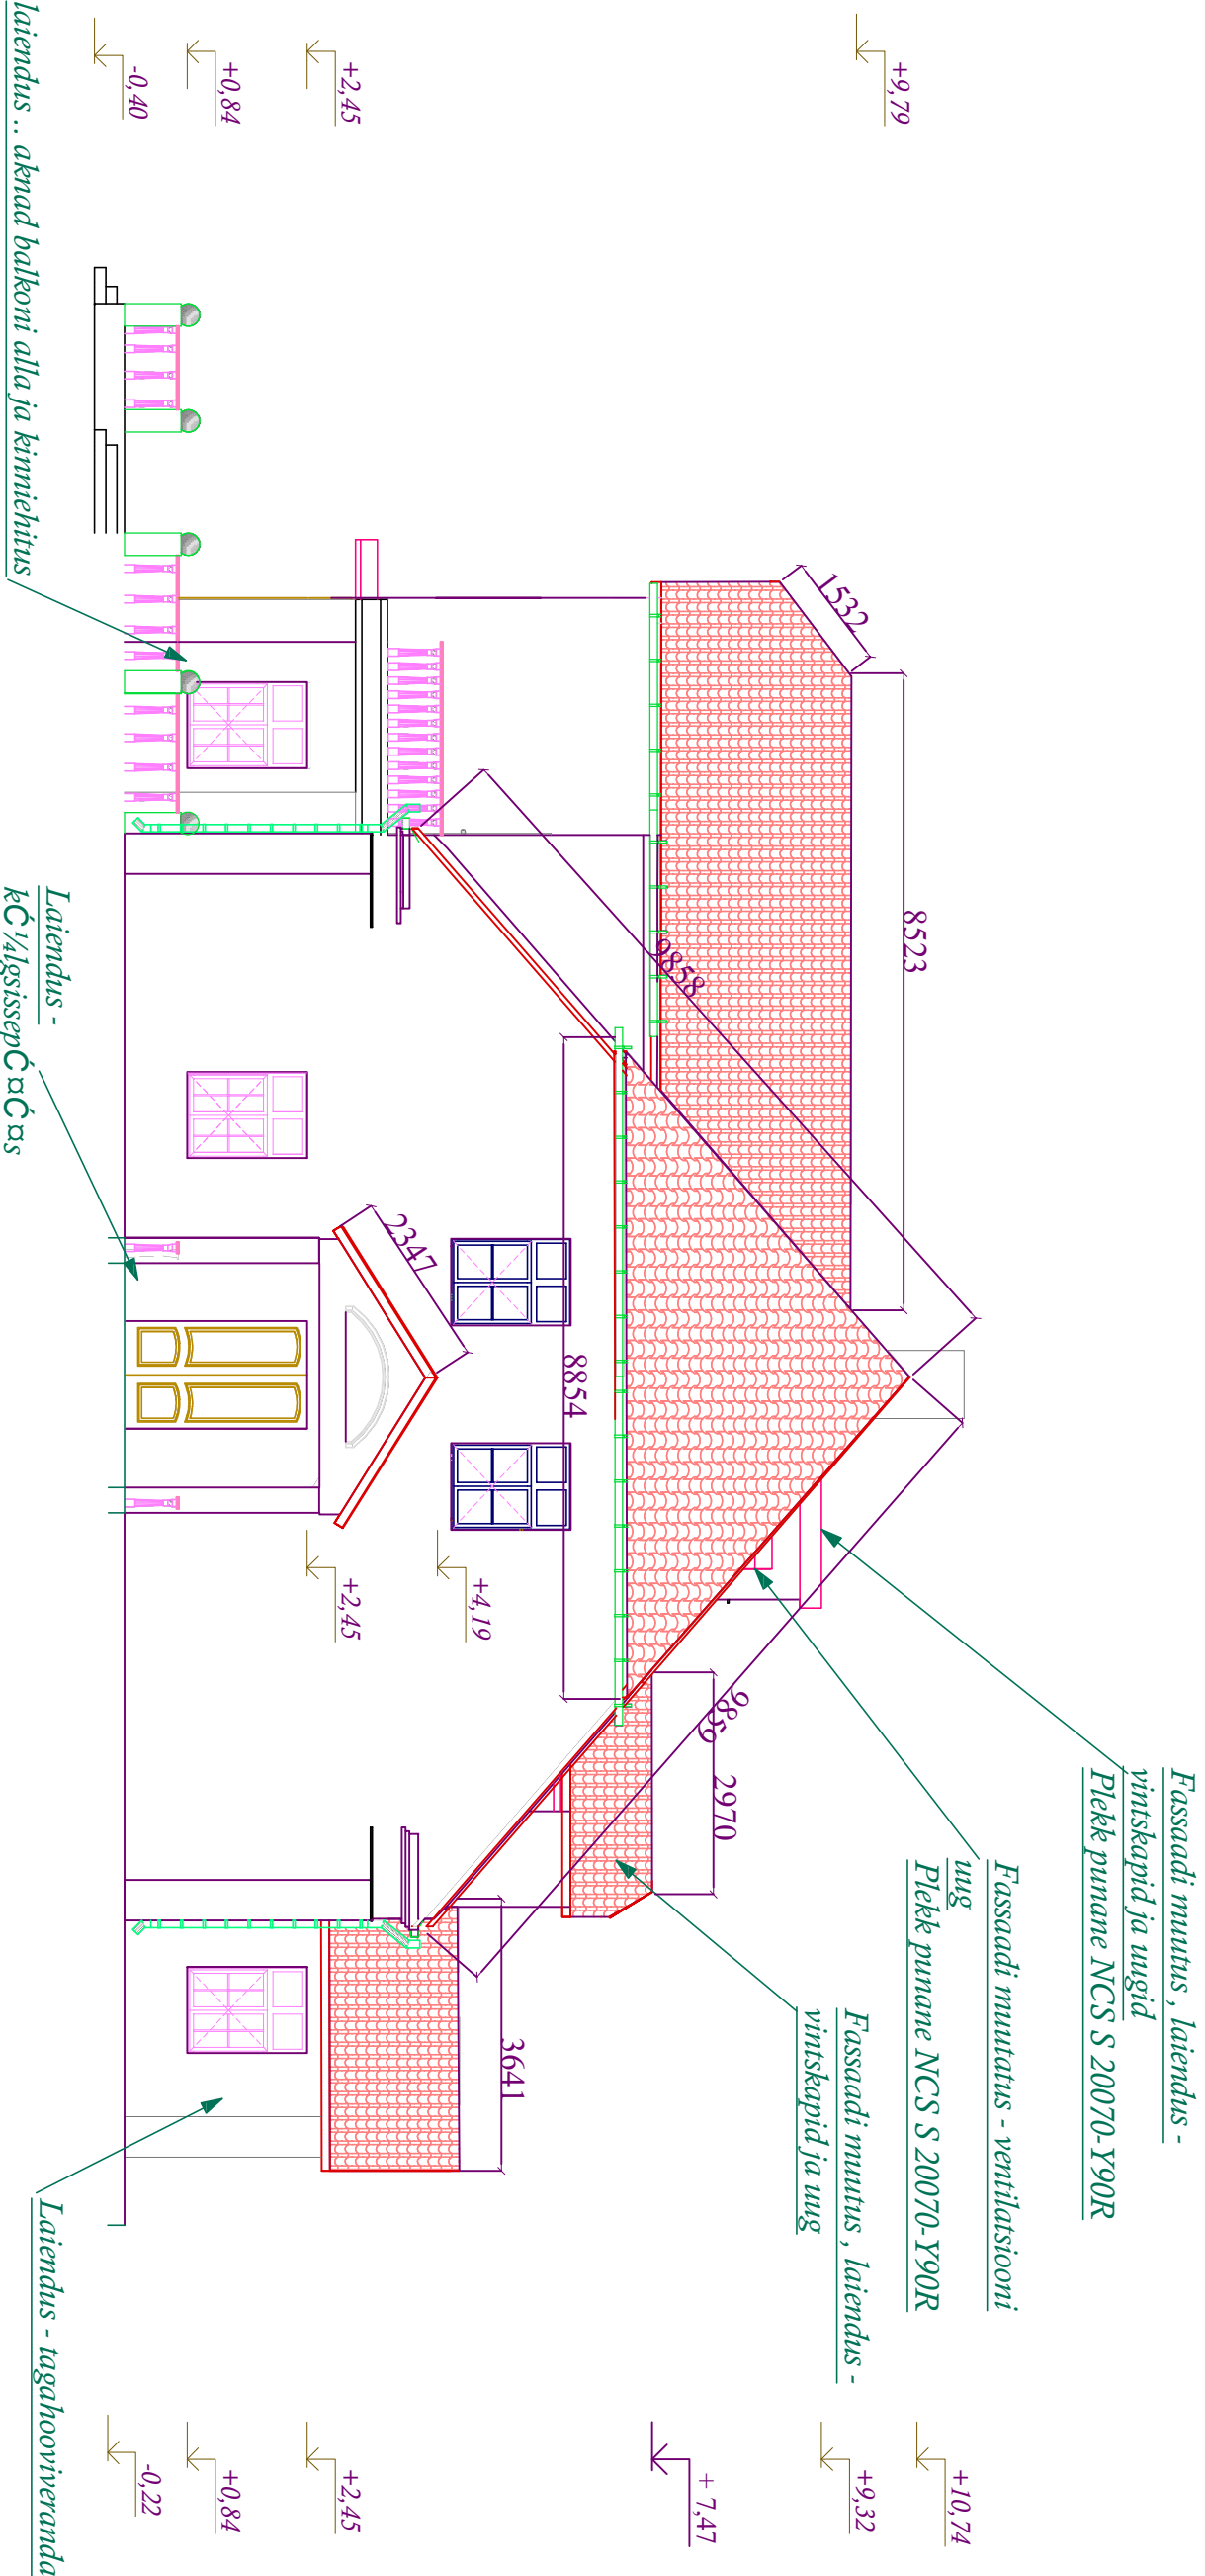

Vaade Bida

Kujutaja / Author: 2022.01.28		VAADEIDA EAP-EP-AR-5-02-V01	
Mõõt / Scale: 1:100		Leht: 43	