


VAADE C

01	ESIK	7,9m ²
02	KORIDOR	7m ²
03	ELUTUBA-KÖÖK	43,8m ²
04	TUBA	12,6m ²
05	TUBA	12,6m ²
06	TUBA	11,5m ²
07	GARDEROOB	3,7m ²
08	EESRUUM	9,3m ²
09	PESEMINE	3,5m ²
10	LEIL	3,5m ²
11	WC	1,7m ²
12	PANIPAİK	24,7m ²
	SULETUD NETOPIND KOKKU	141,8m ²
13	VARJUALUNE	6m ²
14	TERRASS	48m ²
	EHITISALUNE PIND	172,2m ²


VAADE B

VAADE D

VAADE A

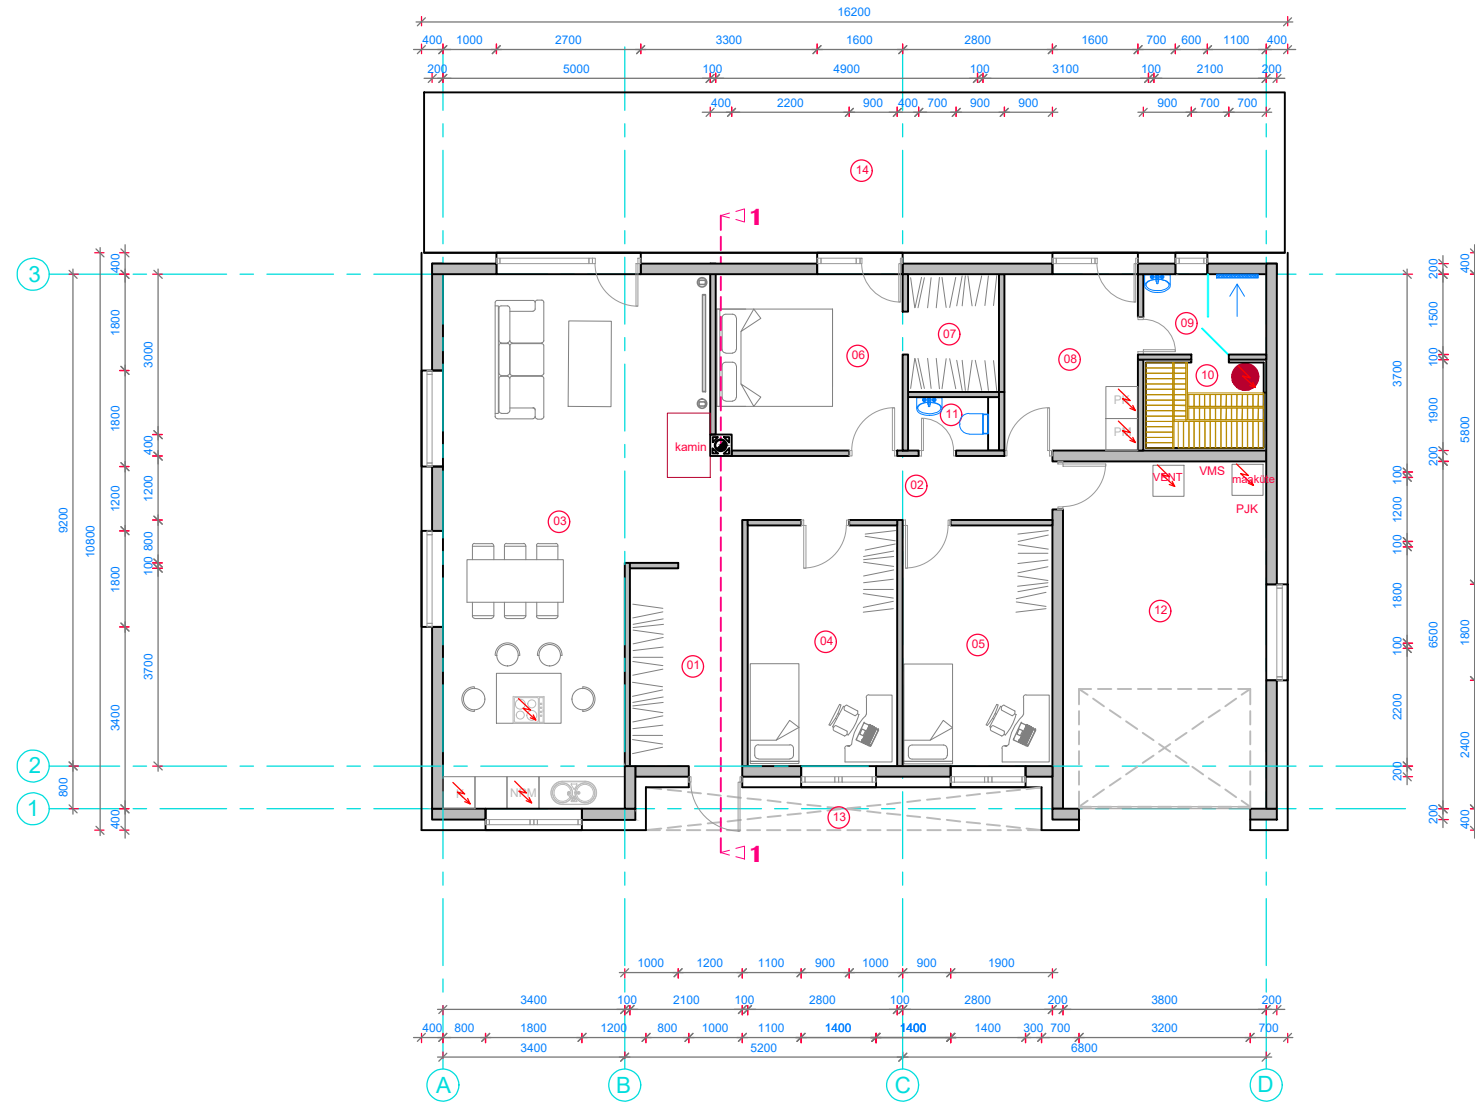

m 1/100

2236	objekt:	elamu: JÕEKÄÄRU, PULLI KÜLA, TORI VALD		
EP	pr. autor:	Hannes Kikkul		
	kontrollis:	Alari Arras		
	tellija:	Kaimar Nuut		
	PÕHIPLAAN	AR-5-02	2022-05-11	
	AH DUO OÜ Suur-Kuke 37-5 tel 5113921 info@ahduo.ee			