


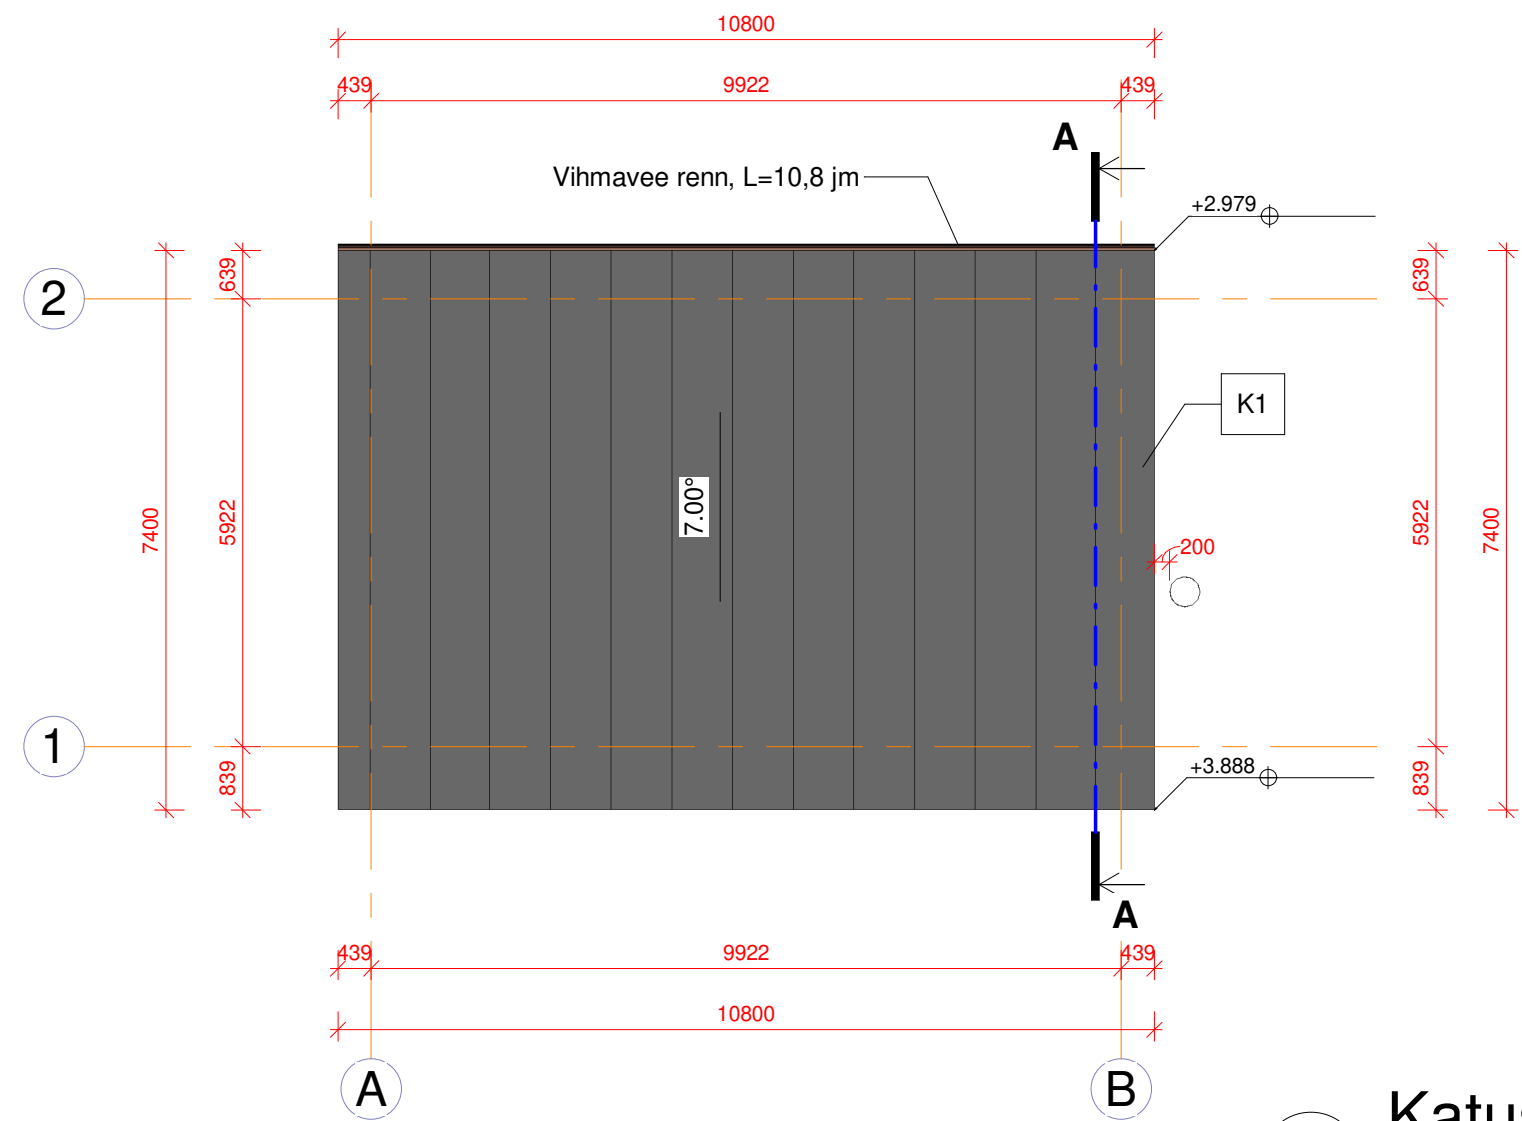

1 Katuse plaan
1 : 100