



+4.05
+3.40
+2.20
+0.85

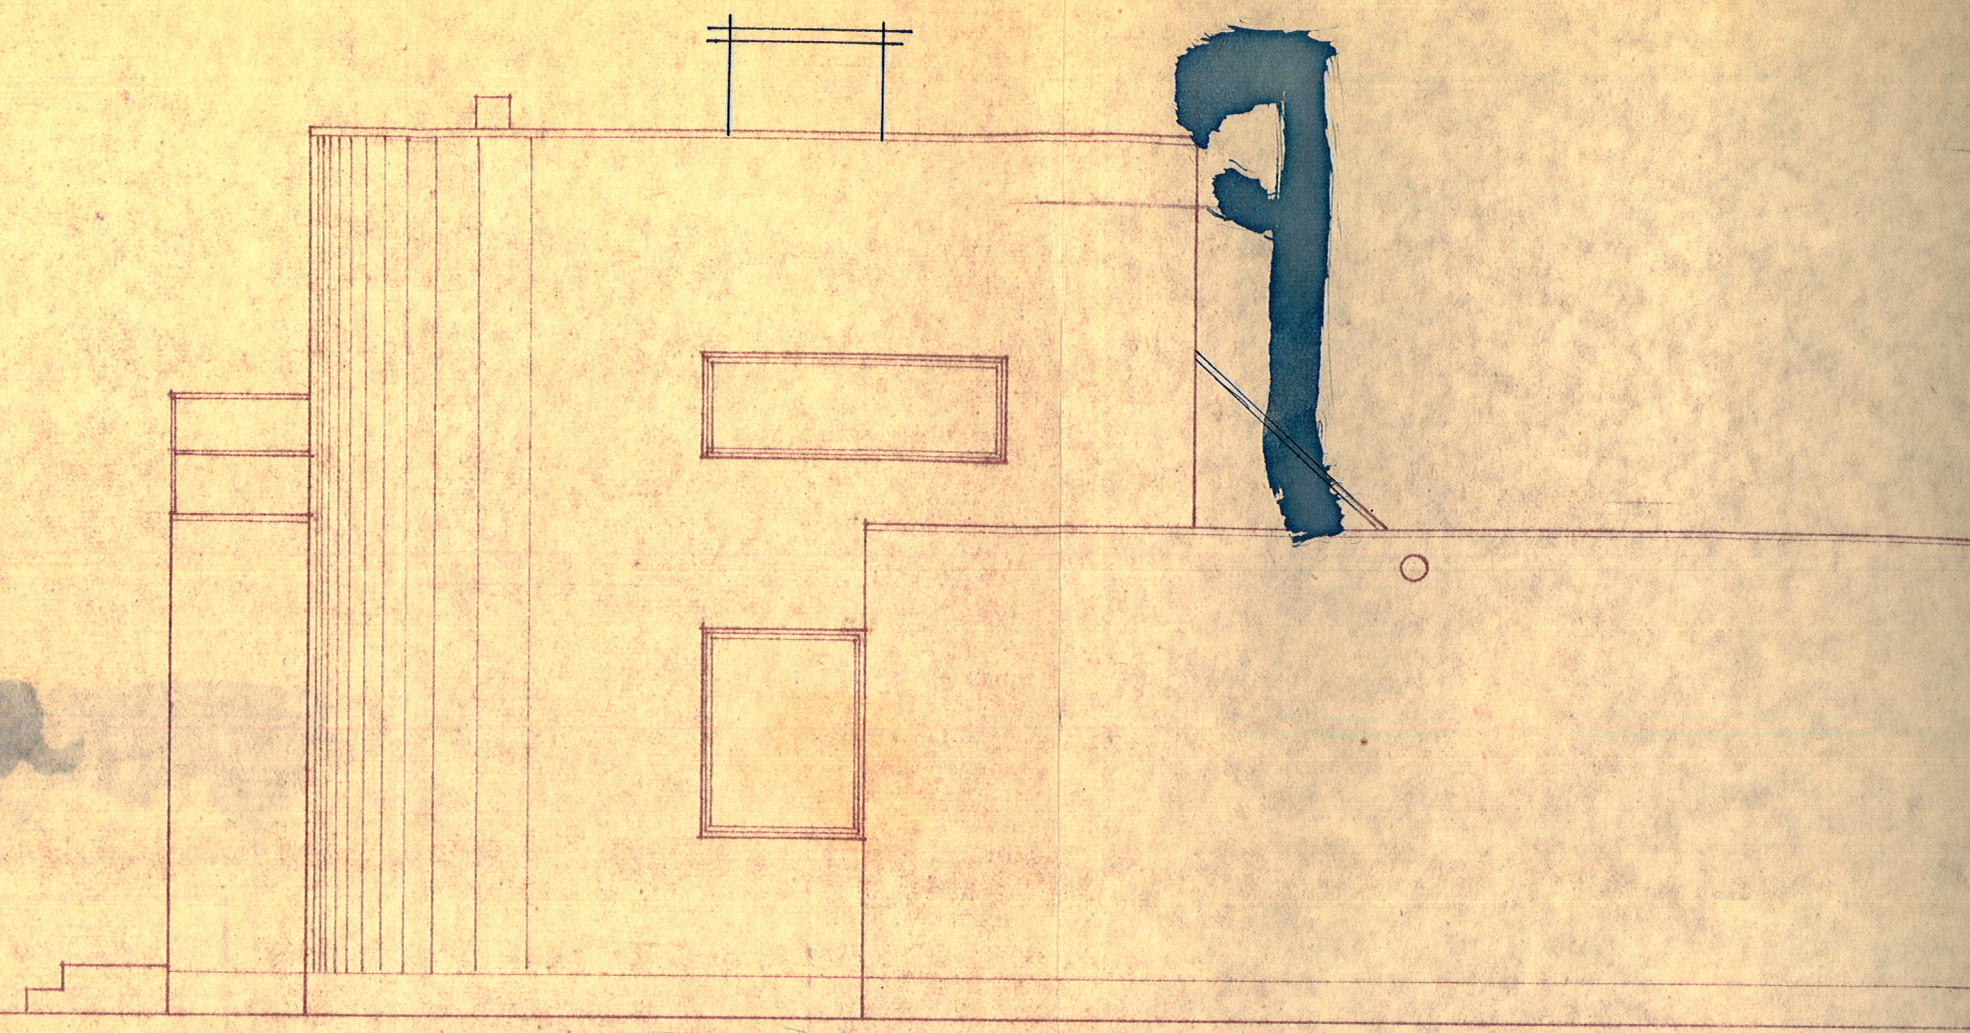

vaade edelast 1:50

+3.90
+2.70
+2.50
+0.85
±0.00

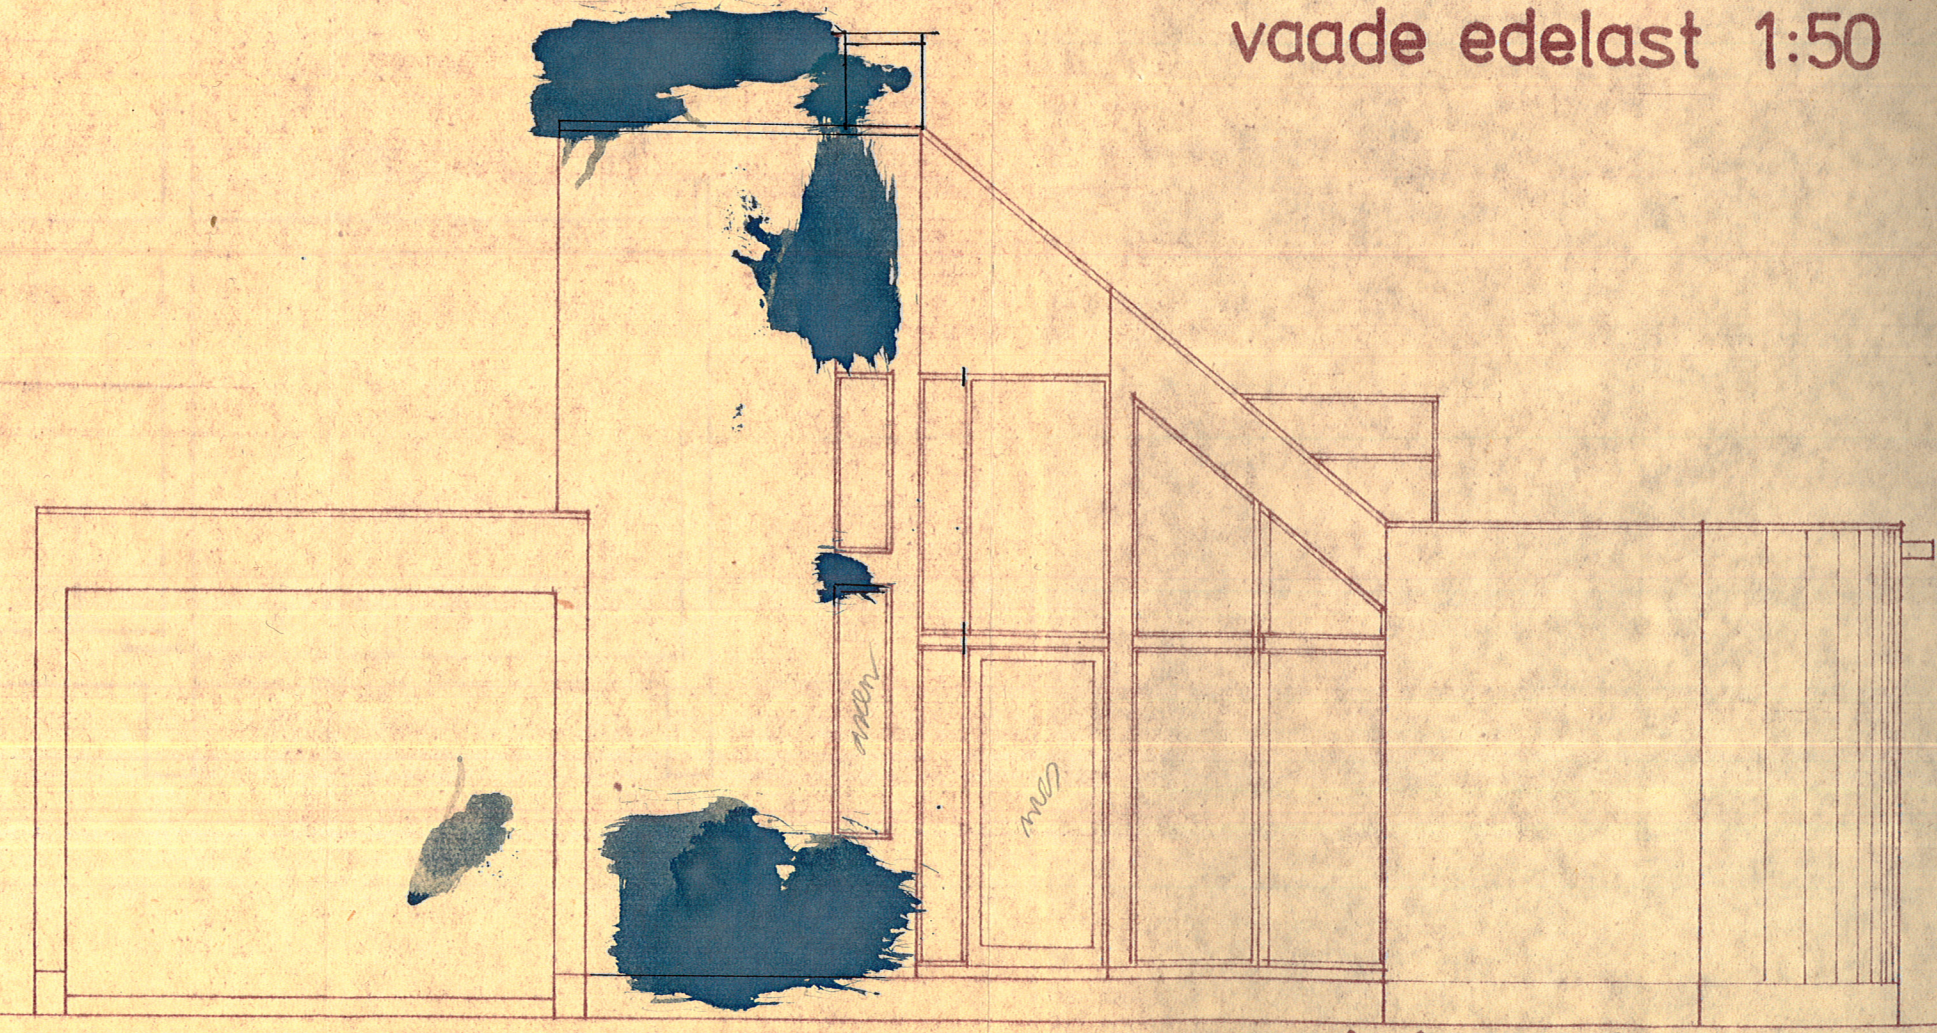

vaade kagust 1:50