


VAADE C

01	ESIK	3,3m2
02	KORIDOR	13m2
03	MAJANDUS	4,8m2
04	RUUM	8m2
05	RUUM	8m2
06	RUUM	9m2
07	WC	3,8m2
08	RUUM	41,2m2
09	RUUM	3,7m2
10	RUUM	15,4m2
11	PESEMINE	9,9m2
12	LEIL	2,9m2
13	SULETUD NETOPIND KOKKU	123m2
	TERRASS	30m2
	EHITISEALUNE PIND	150m2

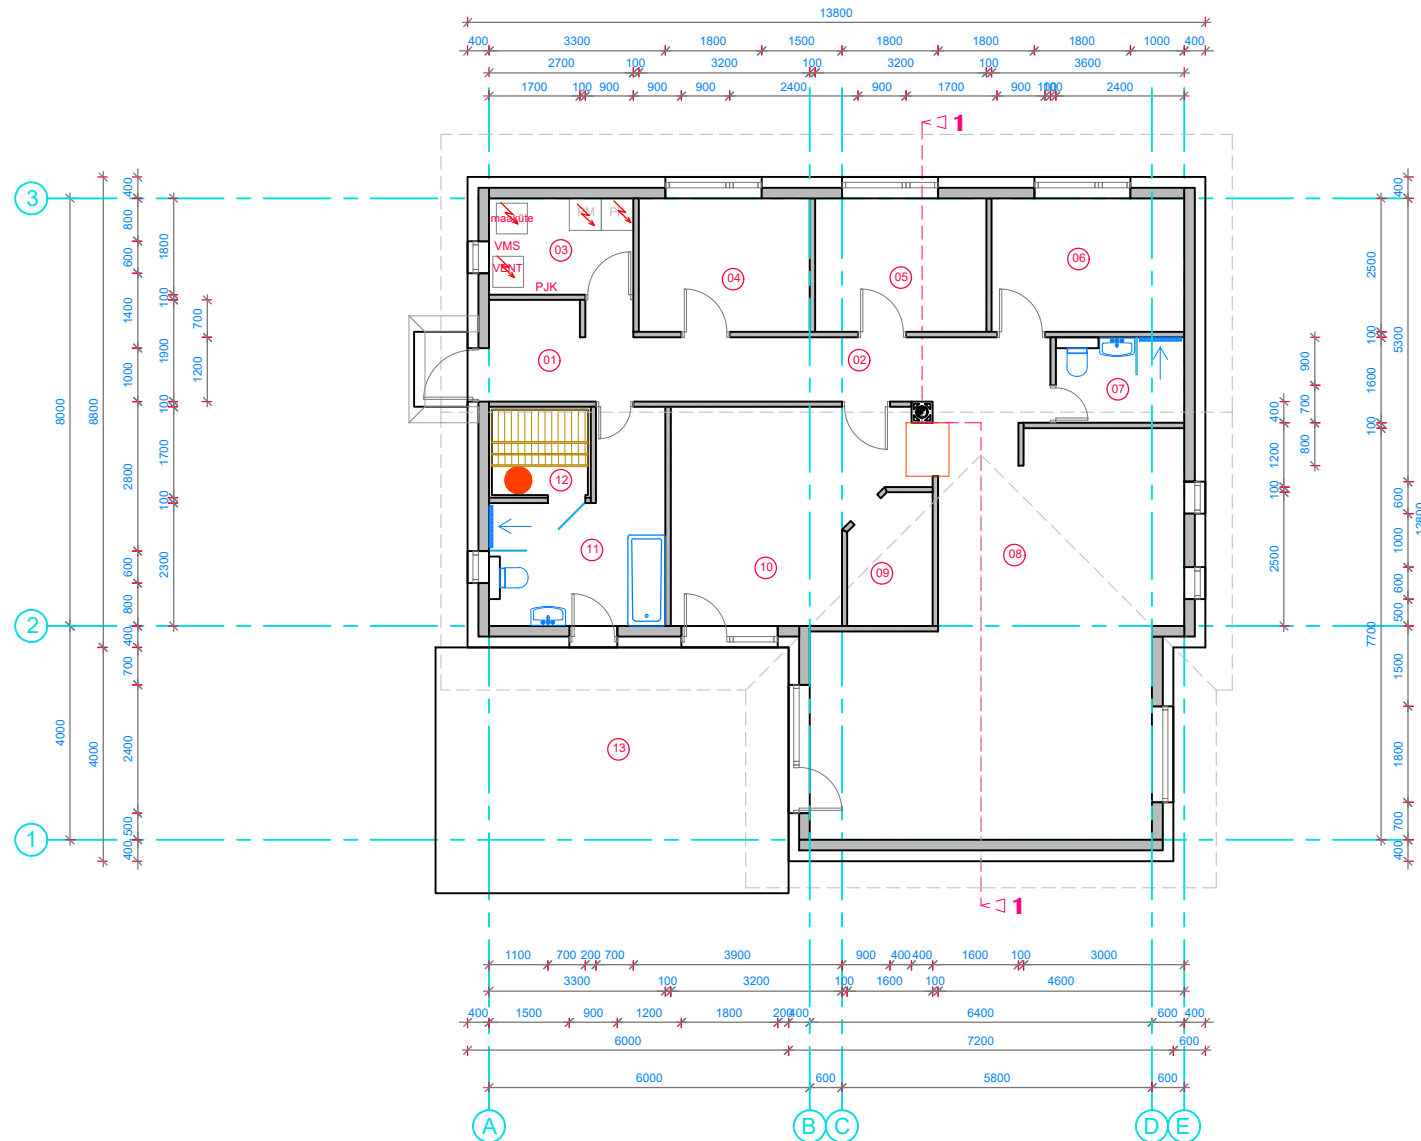

VAIDE B

VAIDE D

VAIDE A

m 1/100

2275	objekt:	abihoone: ELLAMAA KÜLA, SAUE VALD		
EP	pr. autor:	Hannes Kikkul		
	kontrollis:	Alari Arras		
AH DUO PROJEKT	tellija:	Reloft OÜ		
	PÕHIPLAAN	AR-5-02	2022-12-09	

AH DUO OÜ Suur-Kuke 37-5 tel 5113921 info@ahduo.ee