


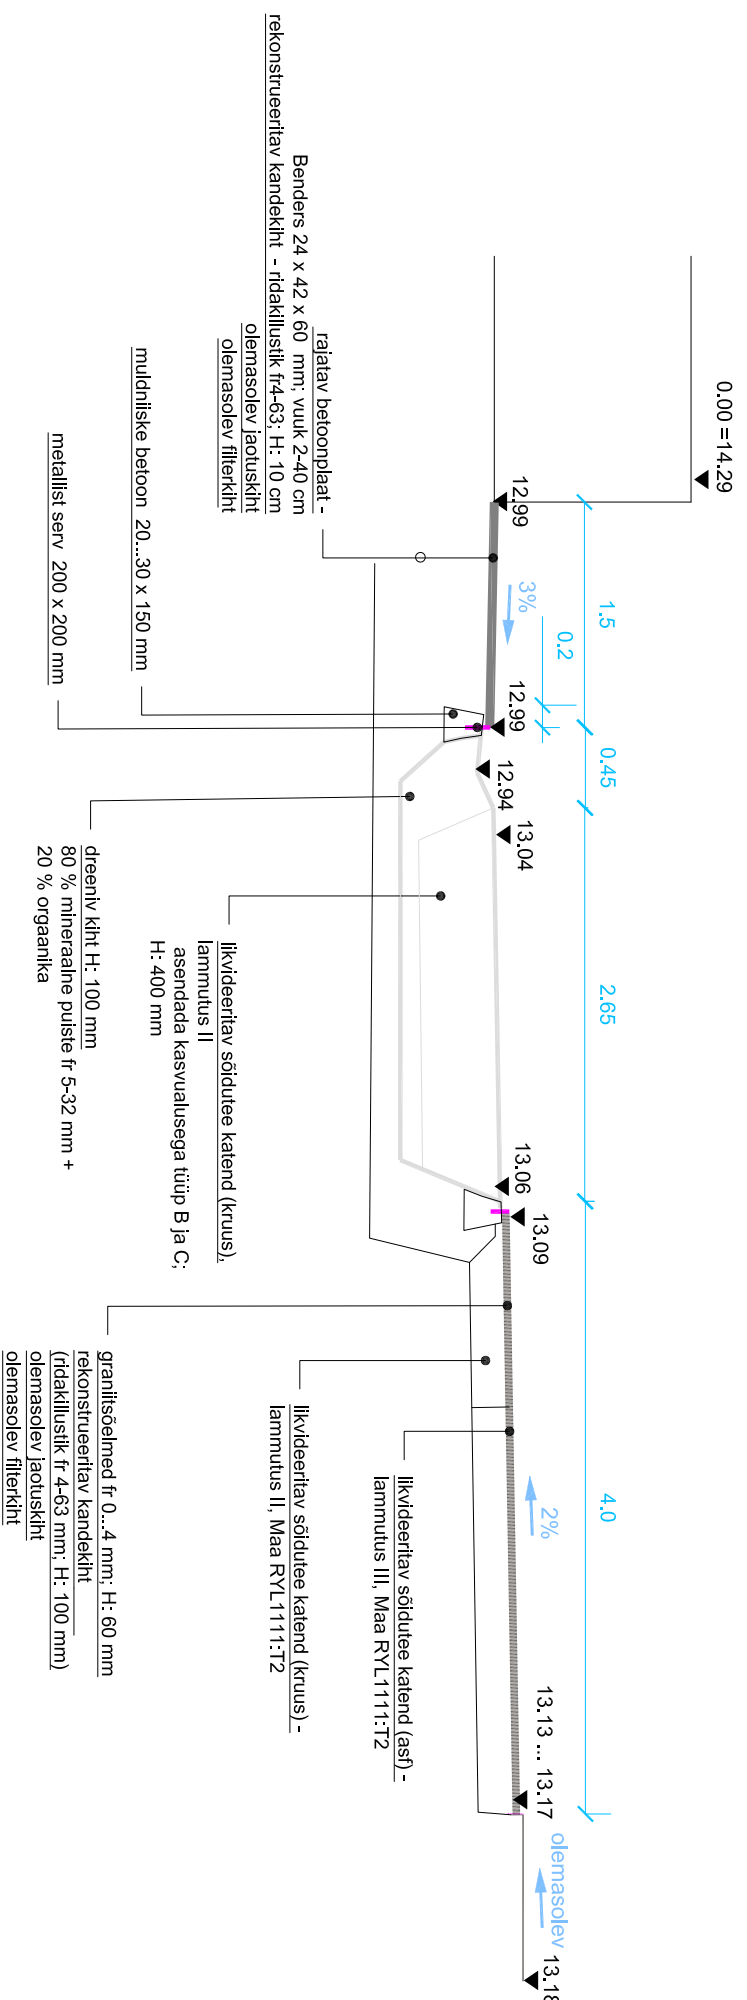

OBJEKT:	PROJEKTEERUA:	TÖÖ NR / STAADIUM:	JOOINSE NR / VERSIONI NR
ADDRESS:	JOOINIS:	2301 / E	MA-6-03
TELLUA:	KONTAKTISIK:	1 : 20	13/02/2023
	VASTUTAV AUTOR:	DOKUMENDI TÄHIS:	
	Merle Kares merlekares@gmail.com; tel +372 513 2273	2301_EP_MAA-niline10.dwg	