


MÕÖT
Horisontaalne
M 1:500

Vertikaalne
M 1:50

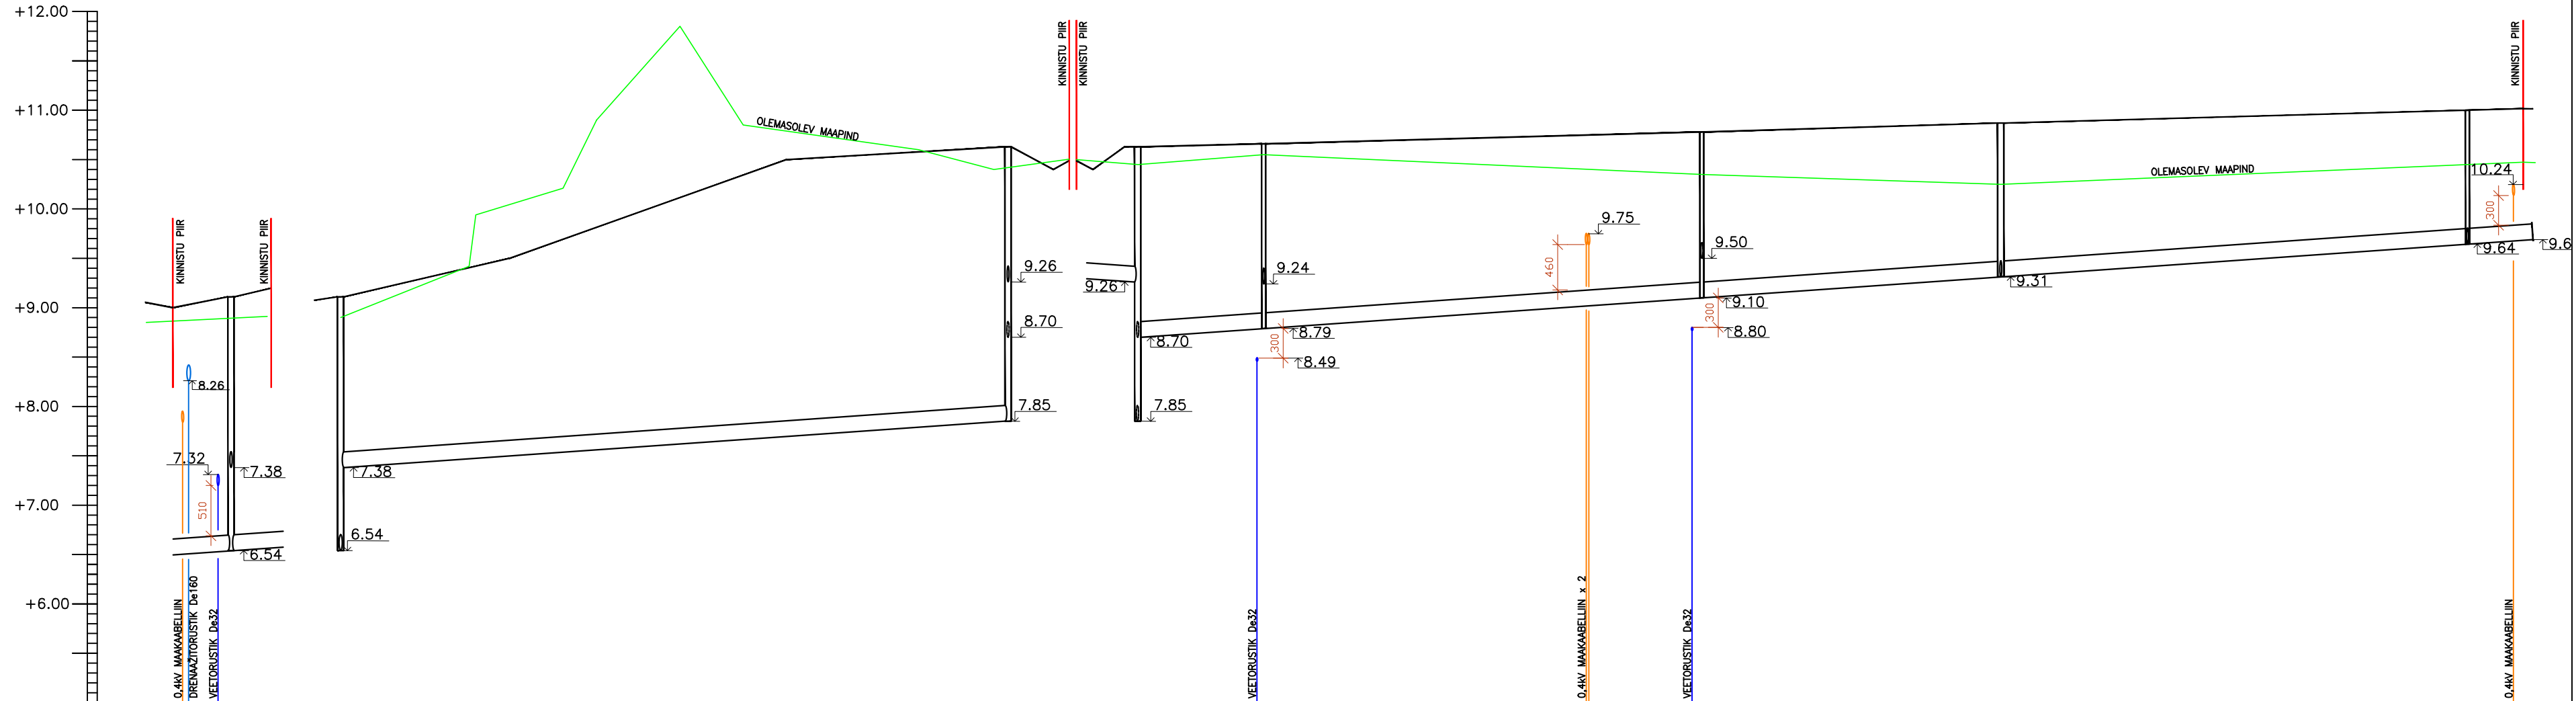

VAHEKAUGUSED (m)		12		67		12,5		44		30		47		6.65
MAAPINNA KÕRGUS-MÄRGID	OLEMASOLEVAD	8.90	8.90		10.45	10.45		10.55		10.35		10.23		10.45
	PROJEKTEERITUD	9.11	9.11		10.63	10.63		10.66		10.78		10.87		11.00
PROJ. KÕRGUSMÄRK TORU PEALE		7.54	7.54		8.01	8.86		8.95		9.26		9.47		9.80
PROJ. TORU RAJAMISSÜGAVUS (m)		2.57	2.57 1.73		2.78	2.78 1.93		1.87		1.68		1.56		1.36
KALLE		0.007	0.007		0.007	0.007		0.007		0.007		0.007		0.007
TORU PIKKUS (m)		12		67		12,5		44		30		47		6.65
TORUSTIKU MATERJAL		PVC-U MUHVTORU DN/OD=160		PVC-U MUHVTORU DN/OD=160						PVC-U MUHVTORU DN/OD=160				
TORUSTIKU ALUS		KILLUSTIK+LIIV		KILLUSTIK+LIIV						KILLUSTIK+LIIV				
SÕLME (KAEVU) TÄHIS		KO-7	KO-7	KO-6	KO-6	KO-5		KO-4		KO-3		KO-2		KO-1

TRASSIPLAAN

