

Base plan

Legend:




Existing wall



Balcony wall




Plumbing riser

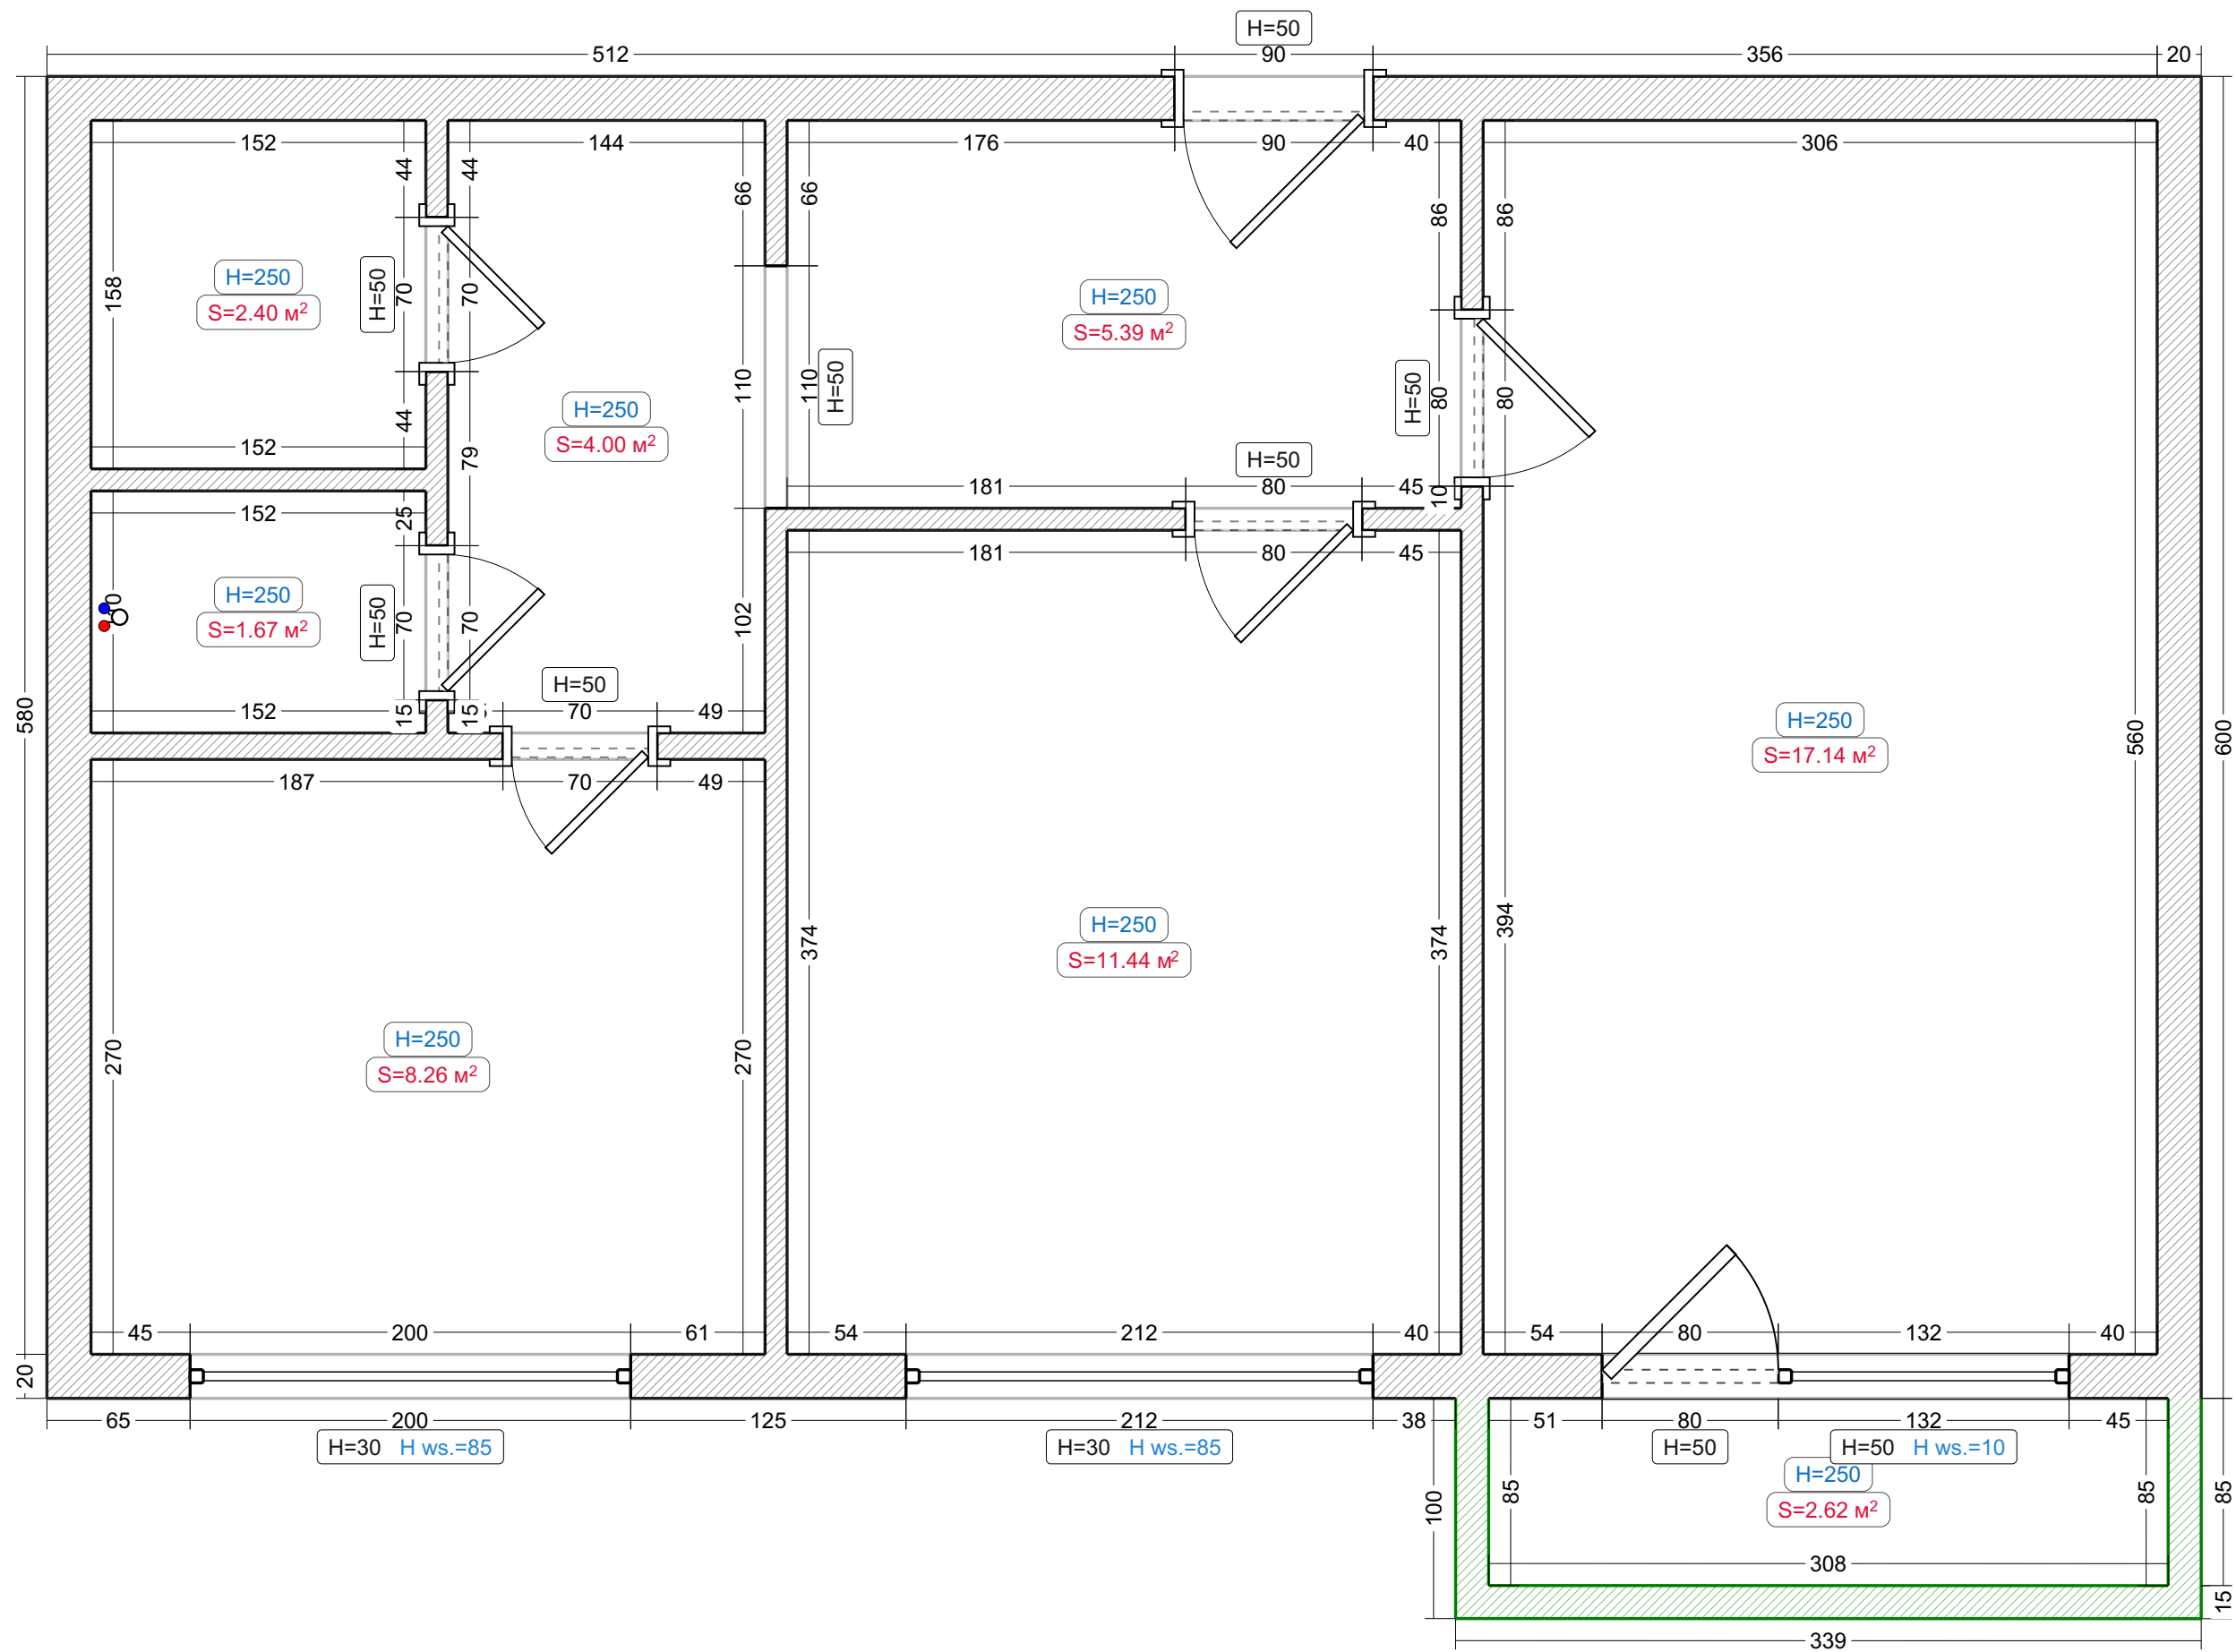


Dismantling


Legend:

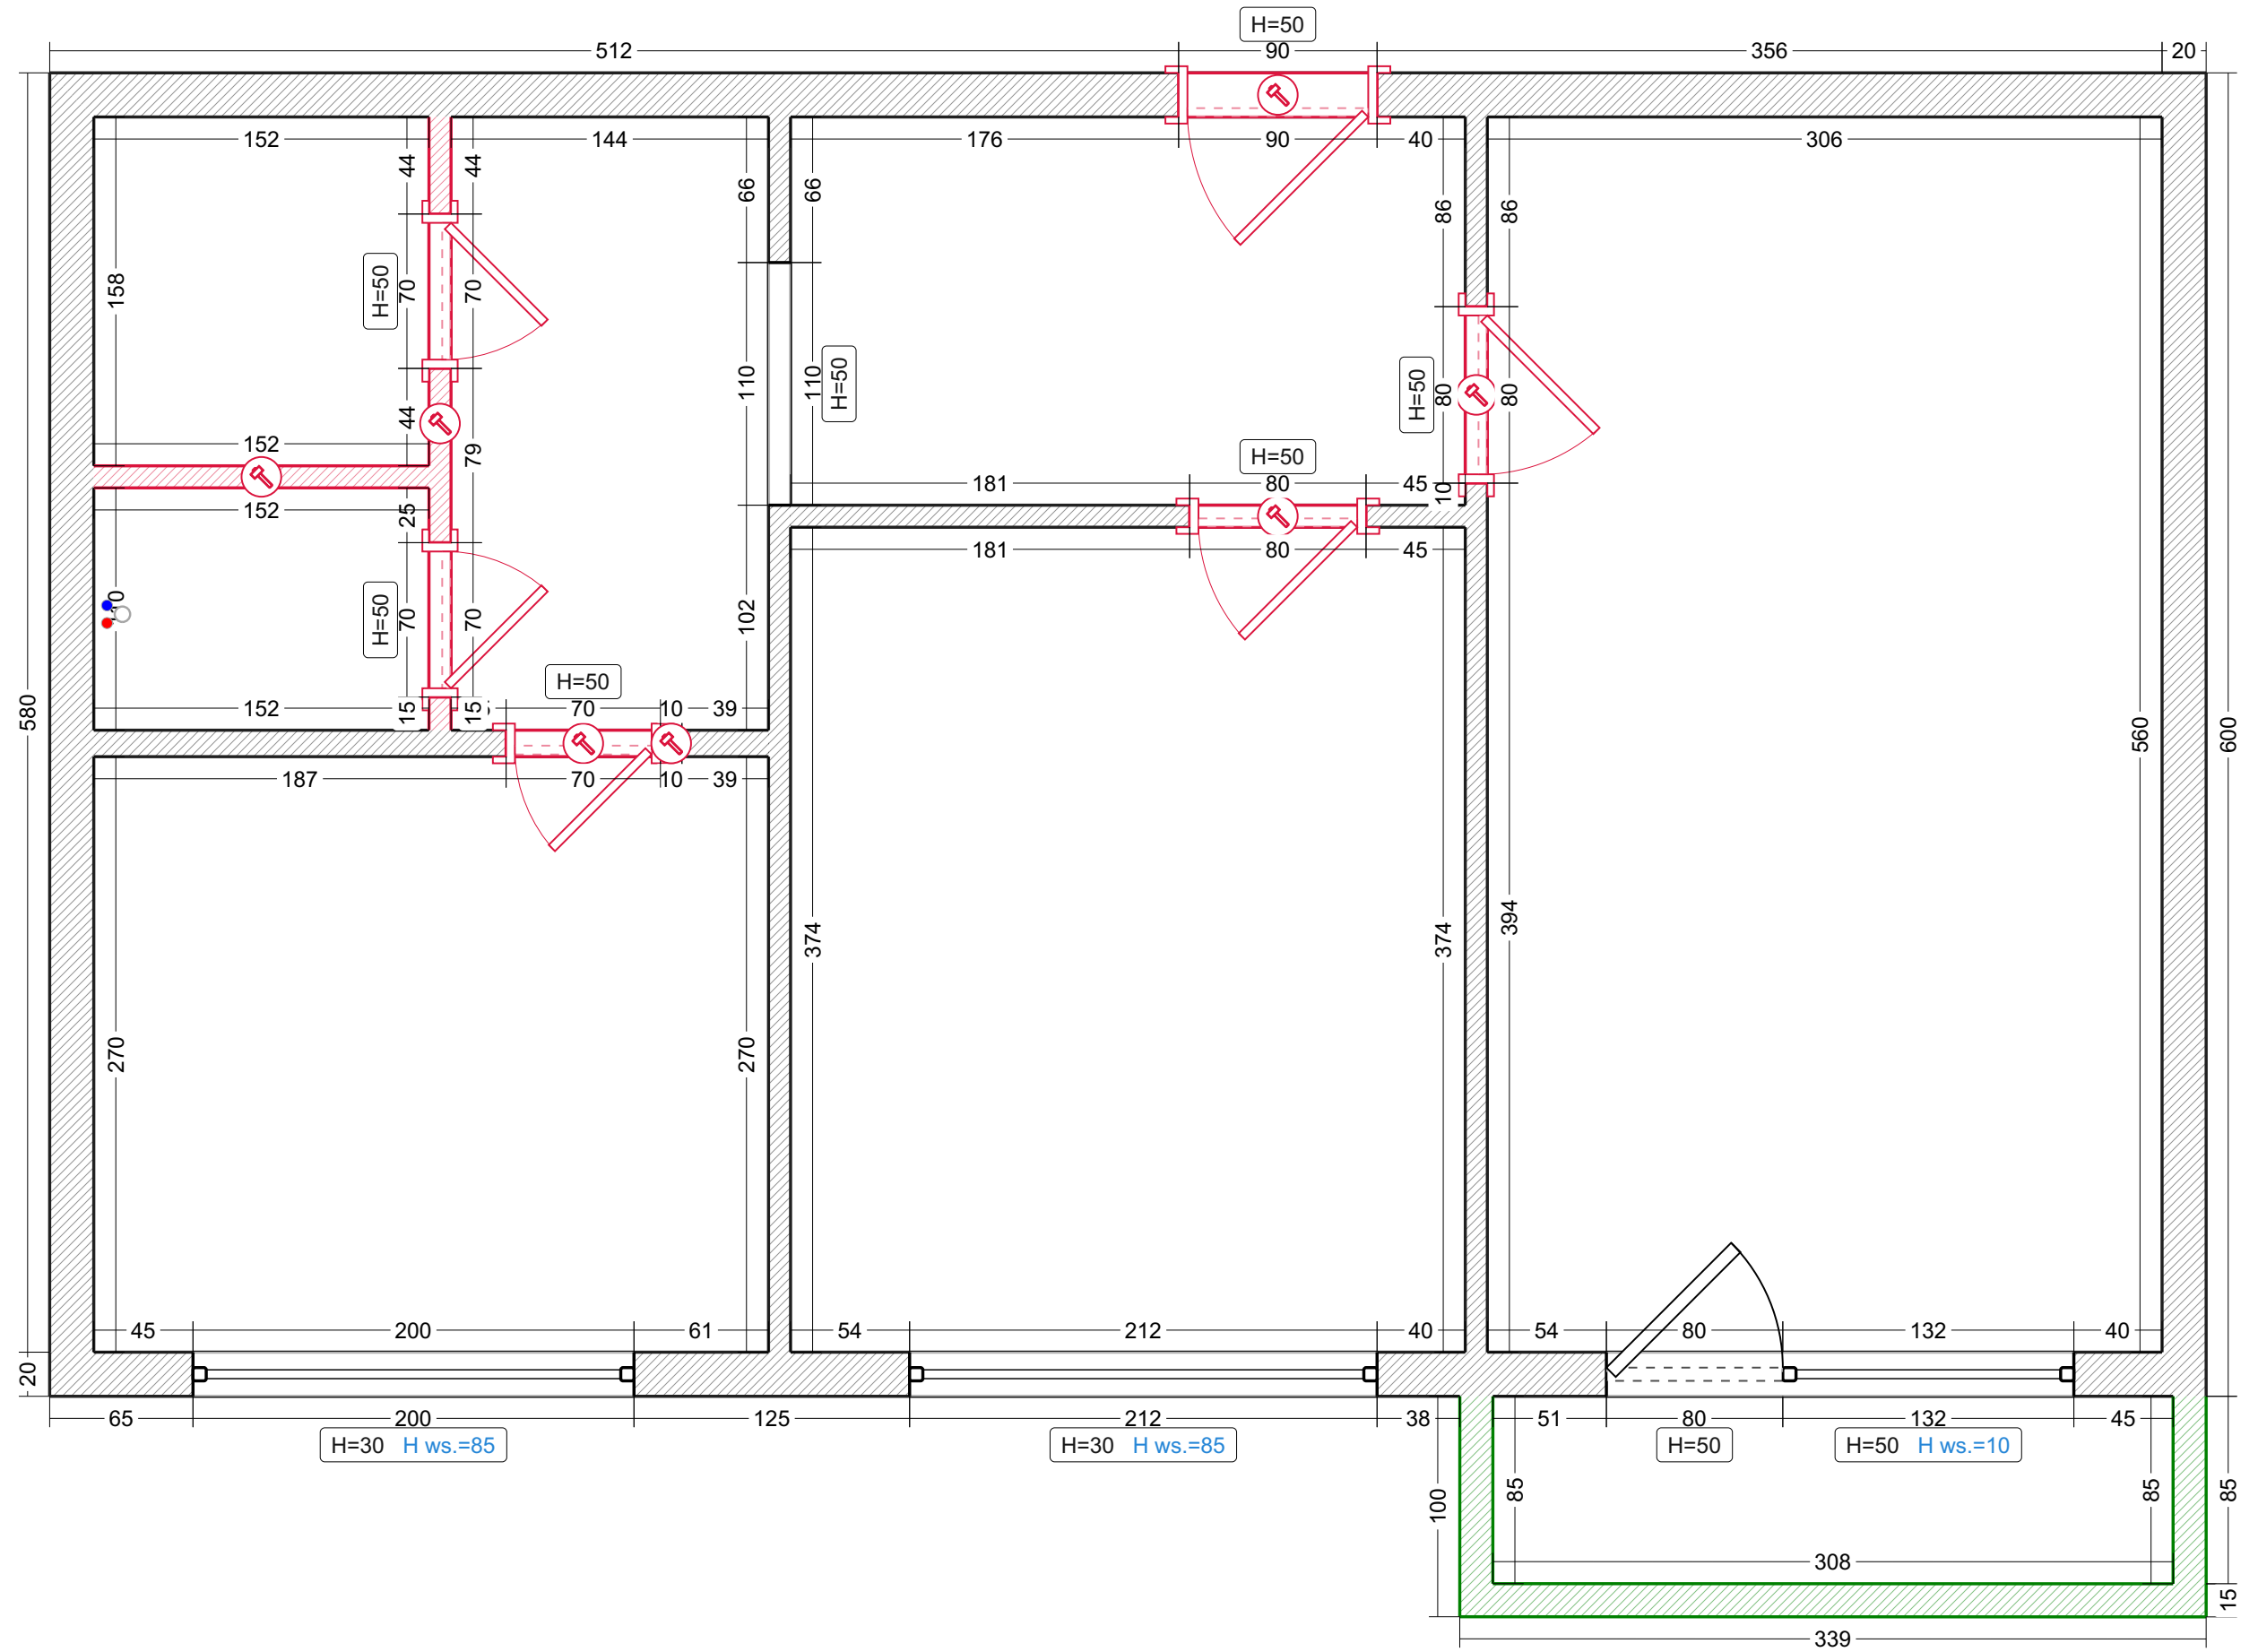


Partitions

- Legend:
- Wall made of PGB
 - Glass partition
 - Drywall box

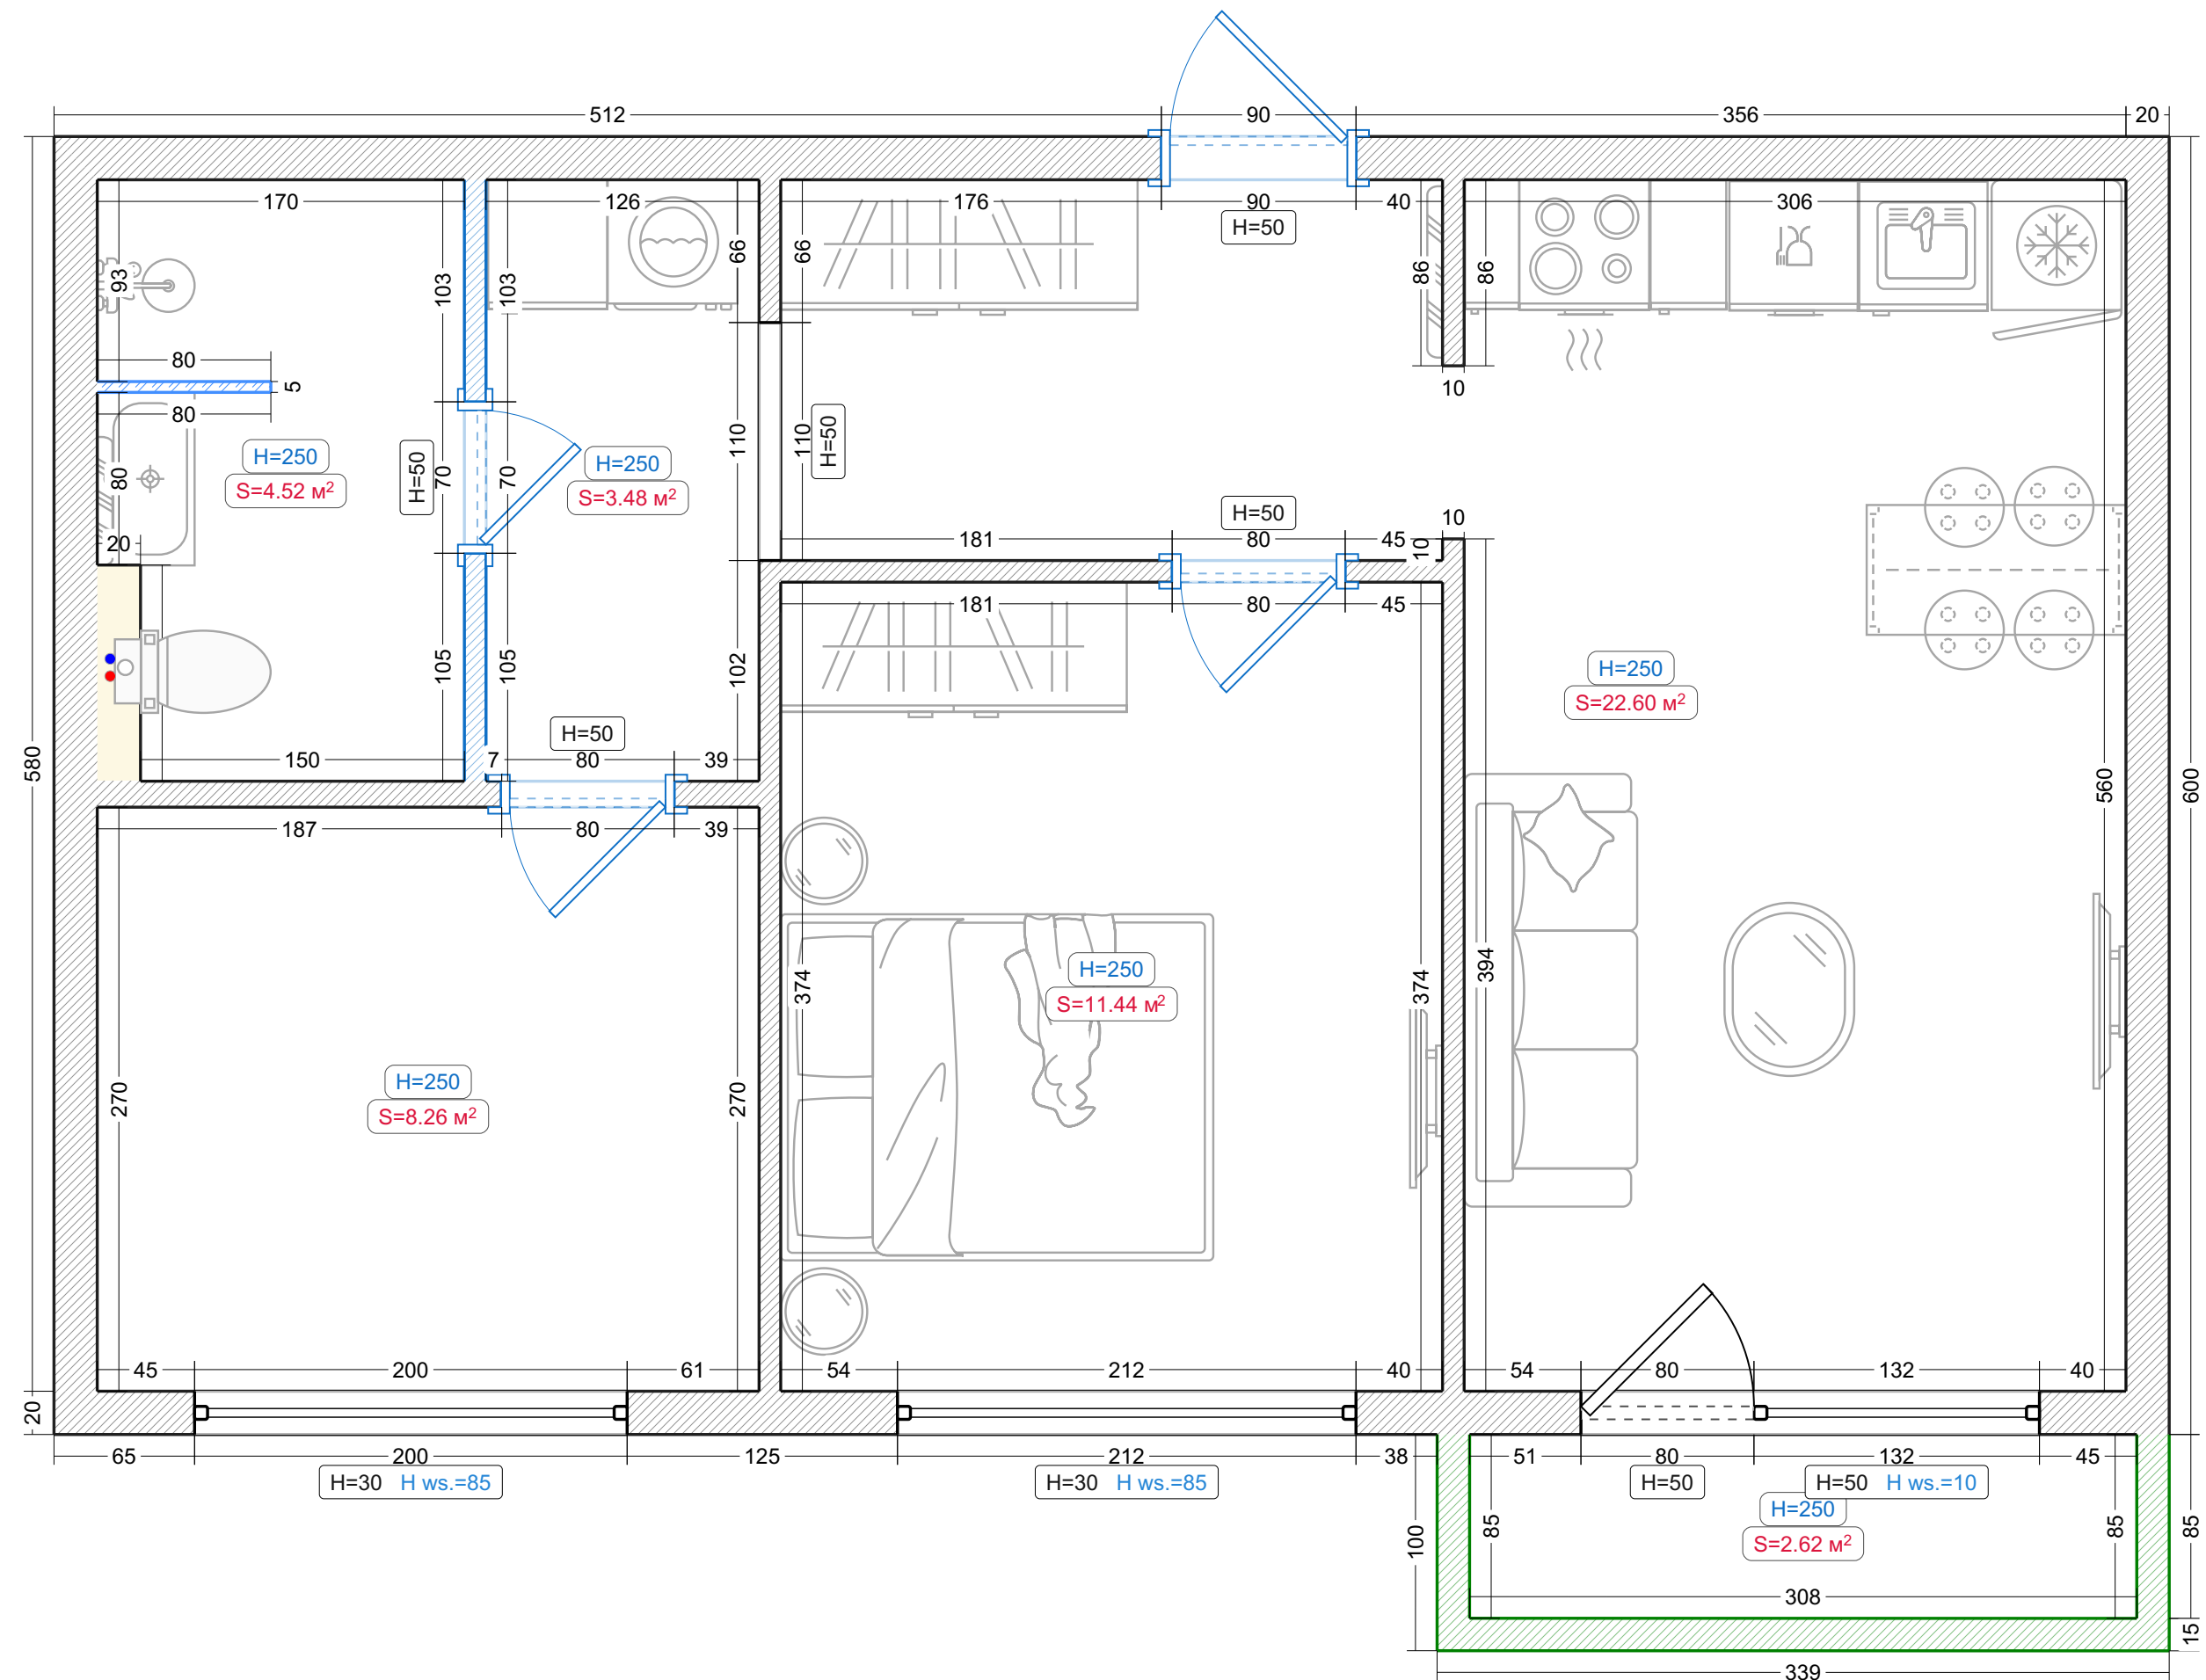

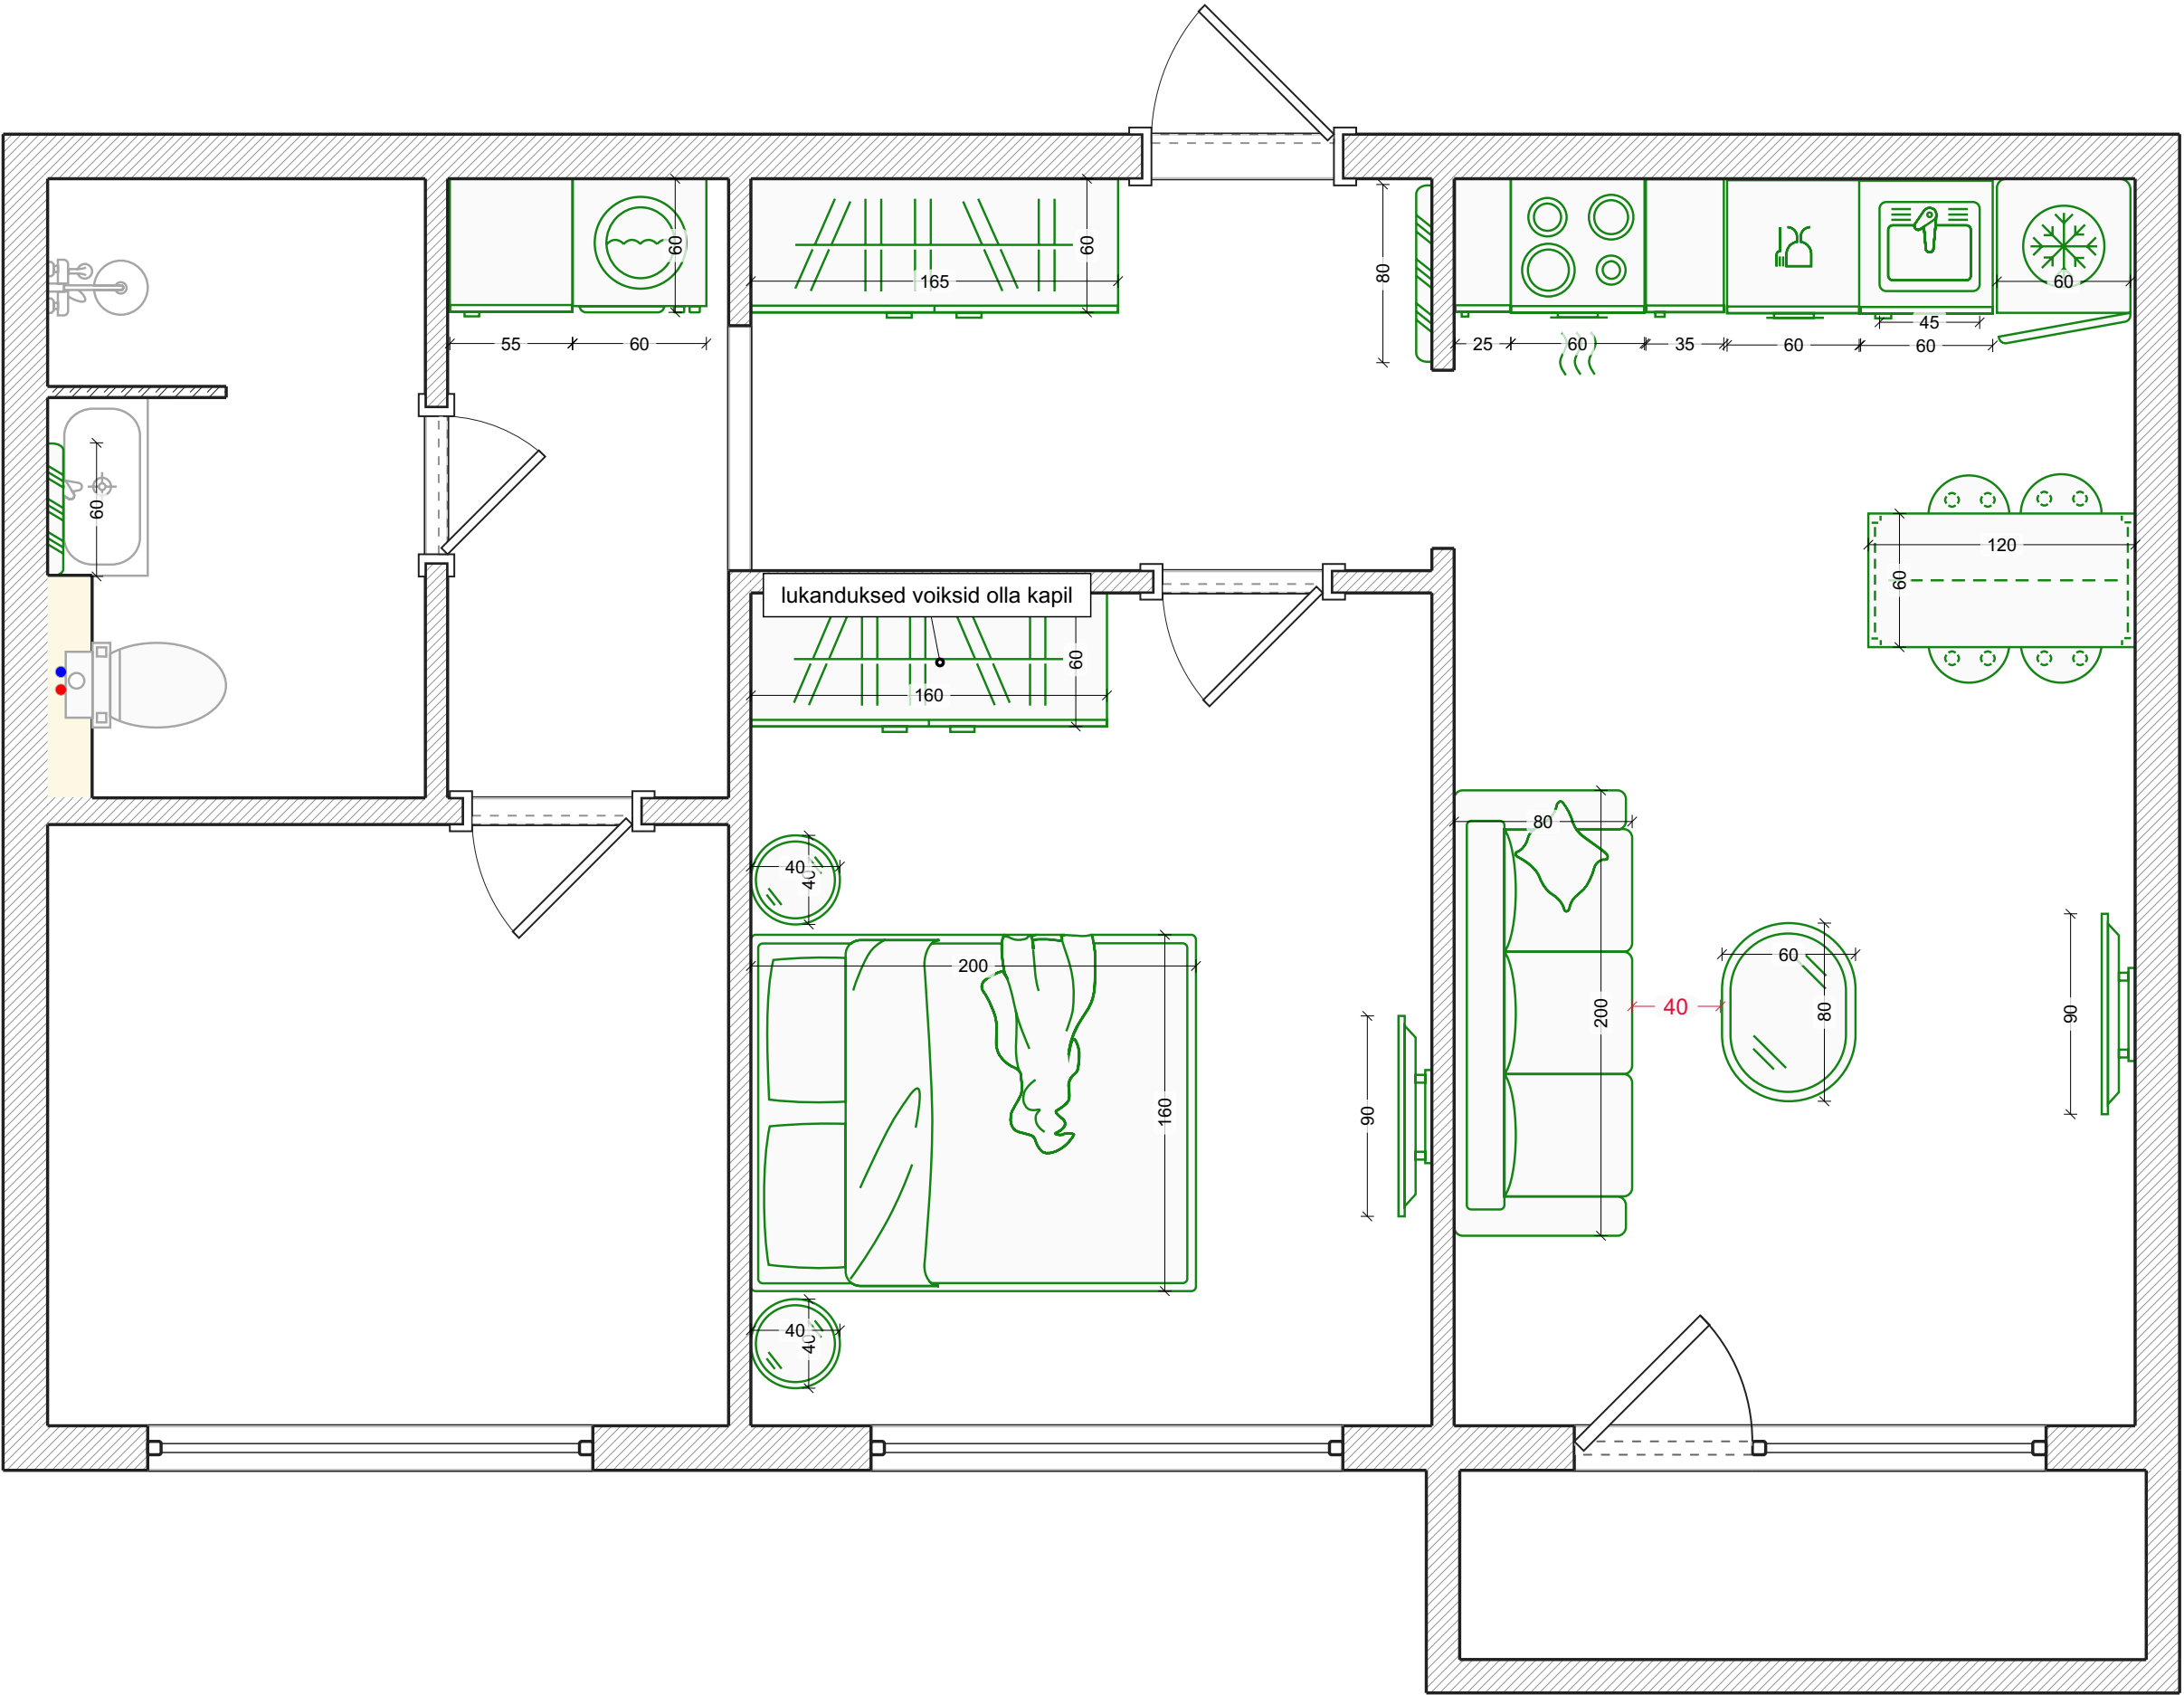

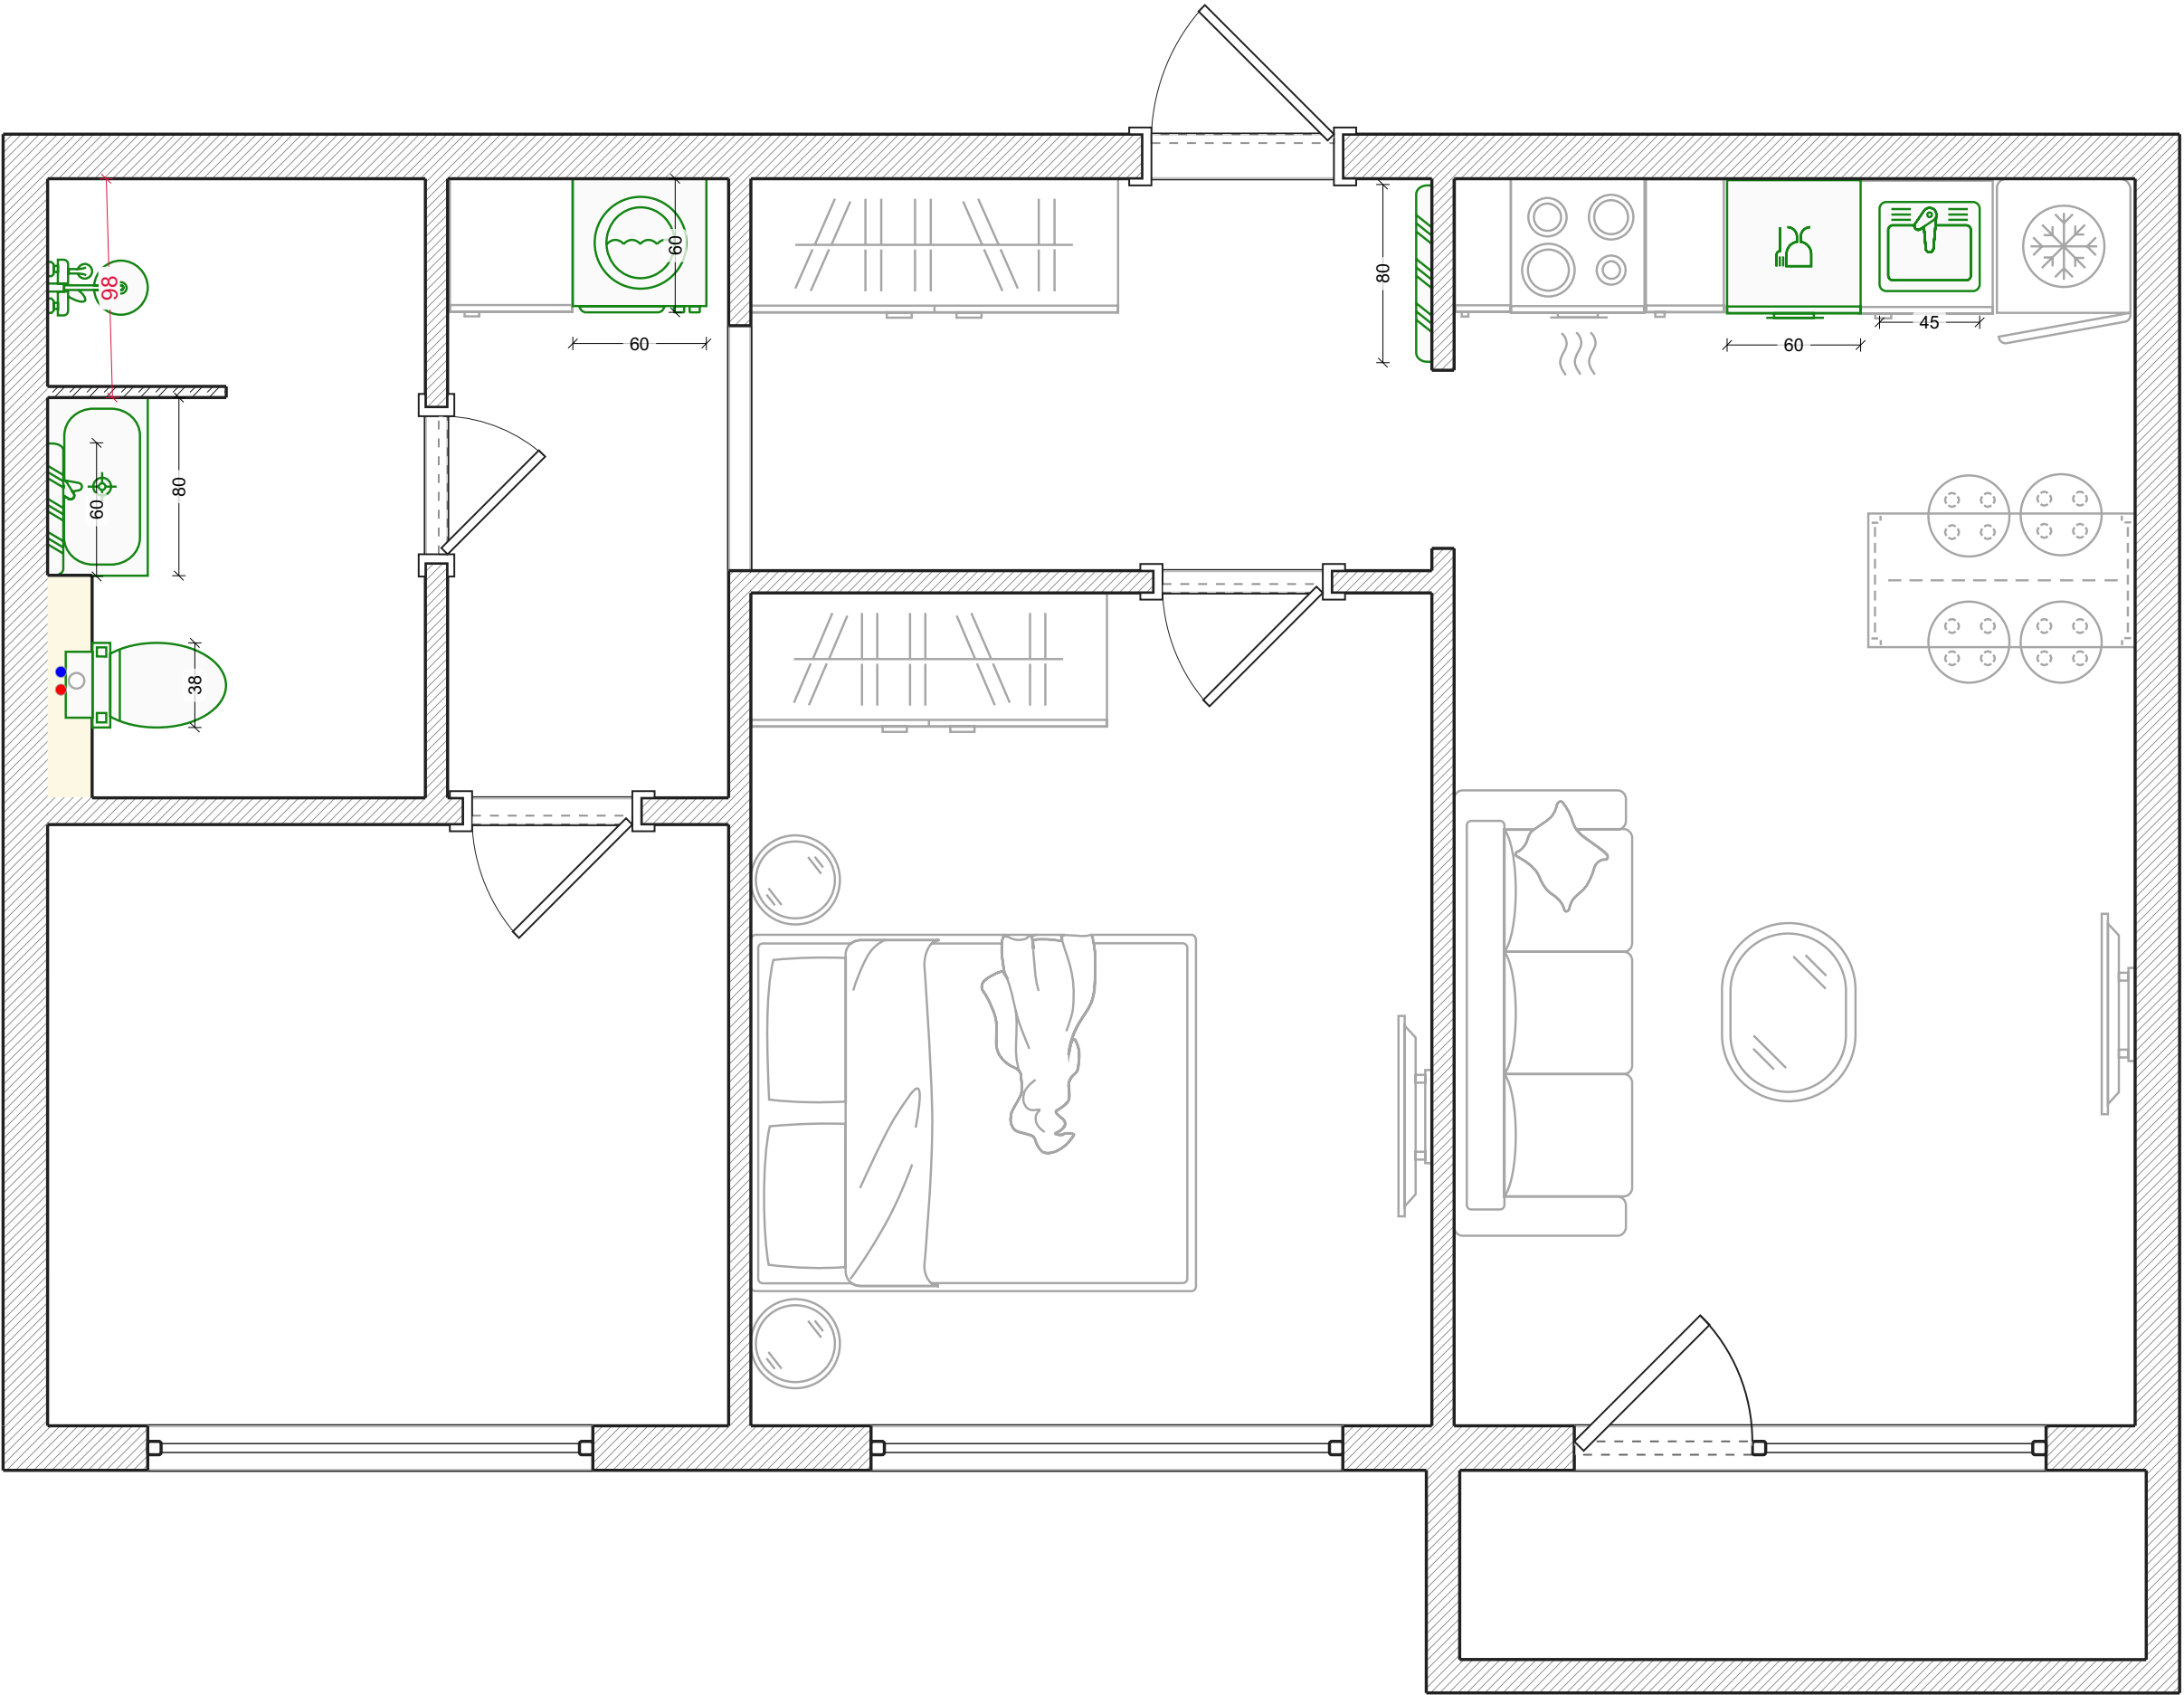

Sockets

Legend:




Standard socket



Waterproof socket




Low-voltage socket

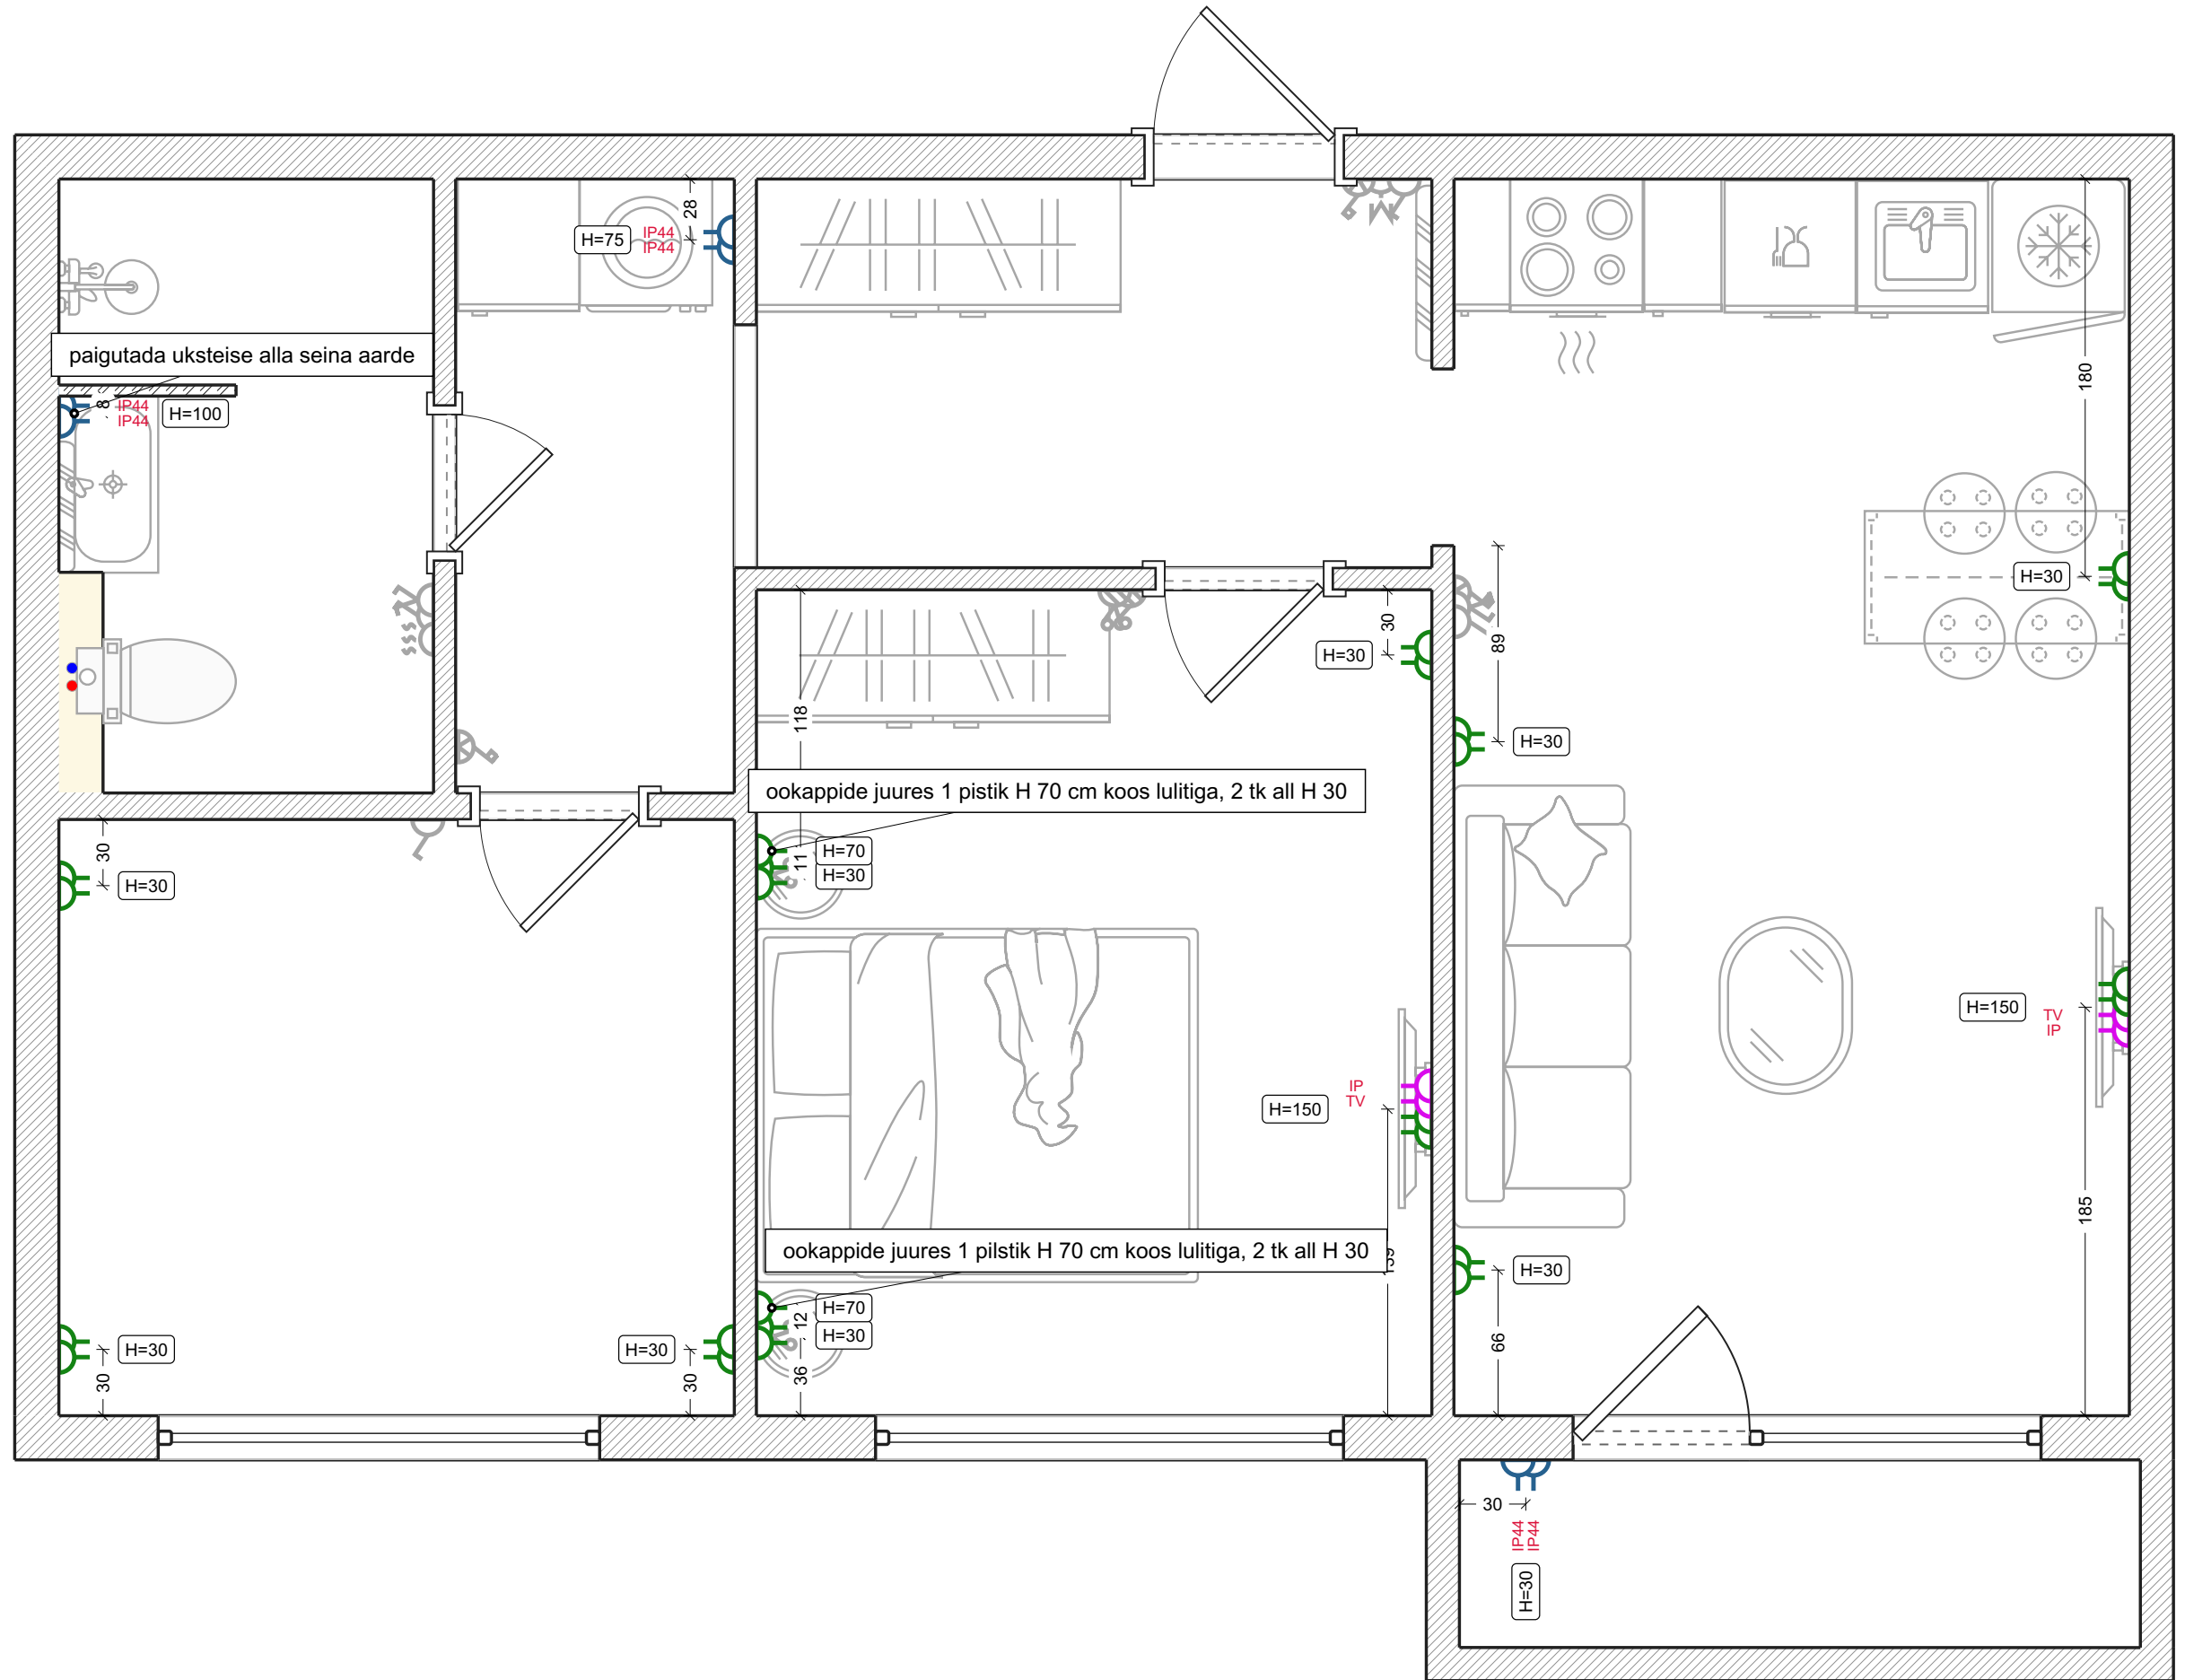

Lighting

Legend:


-  Hanging lamp
-  LED lamp
-  Recessed spotlight

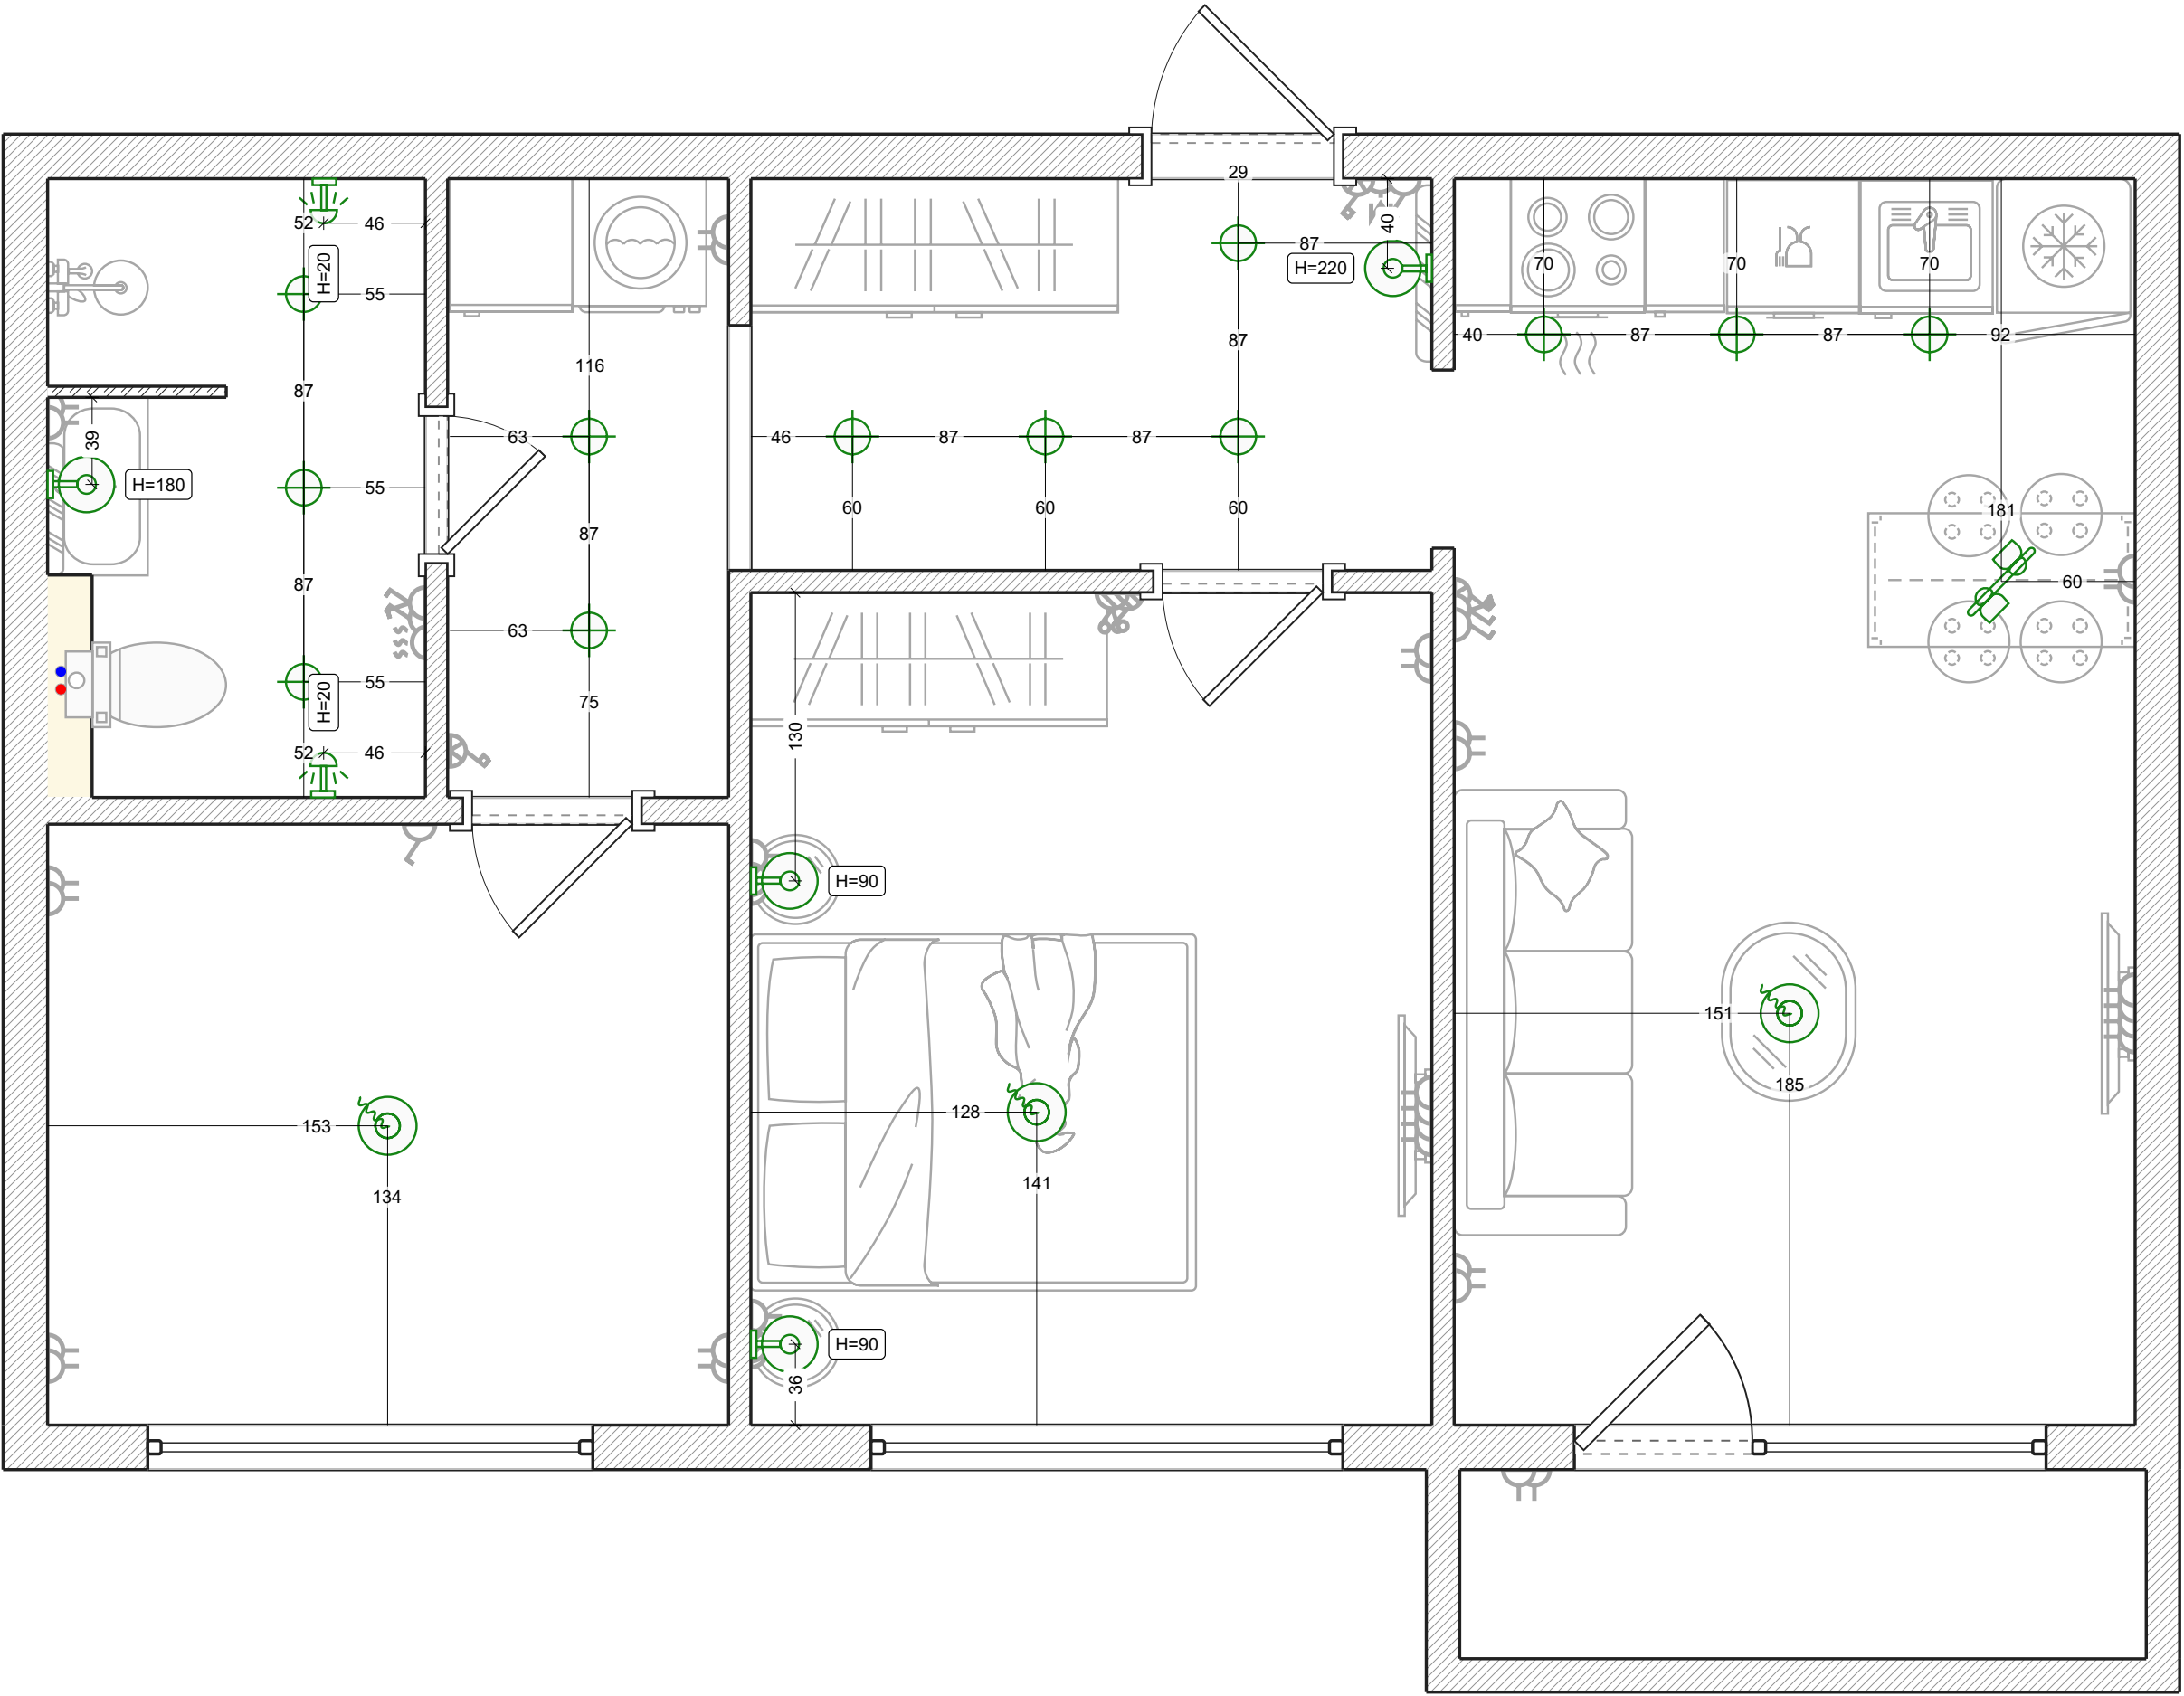

Switches


Legend:

-  1-way switch
-  2-way switch
-  Single transfer switch
-  Double transfer switch
-  Single cross switch
-  Master Switch

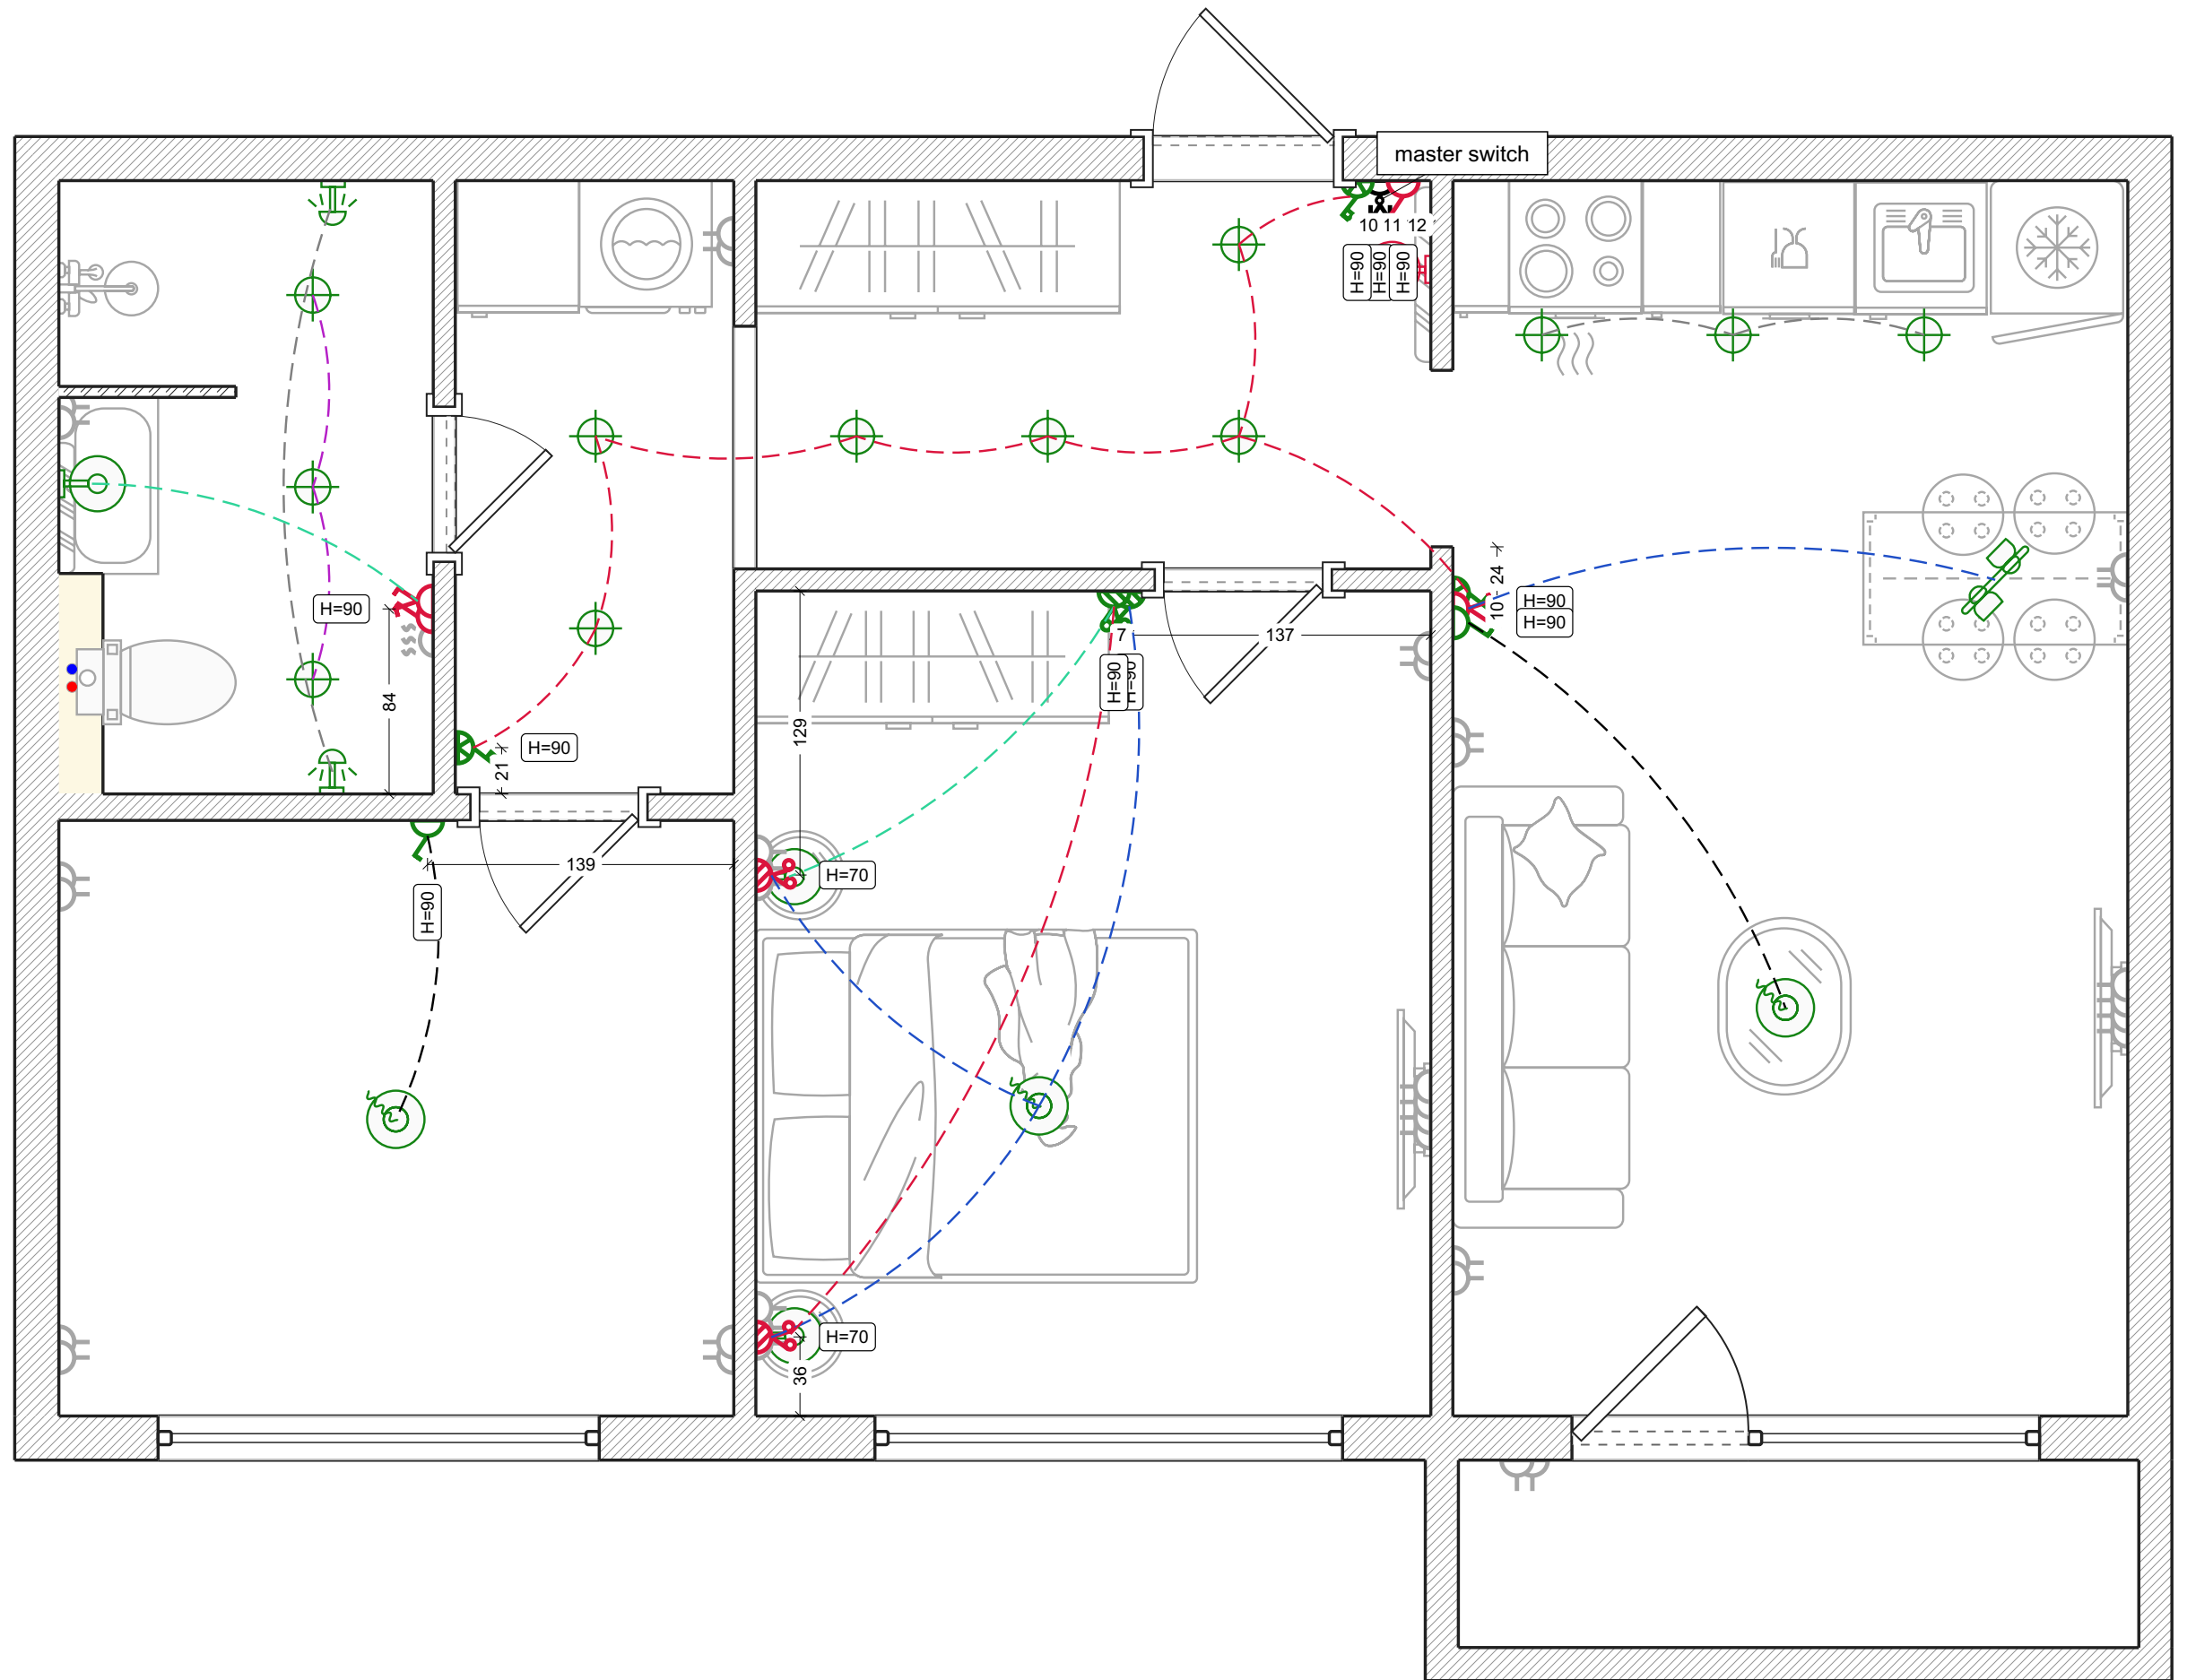

Heated floors

- Legend:
-  Draw heat-insulated floor
 -  Thermoregulator

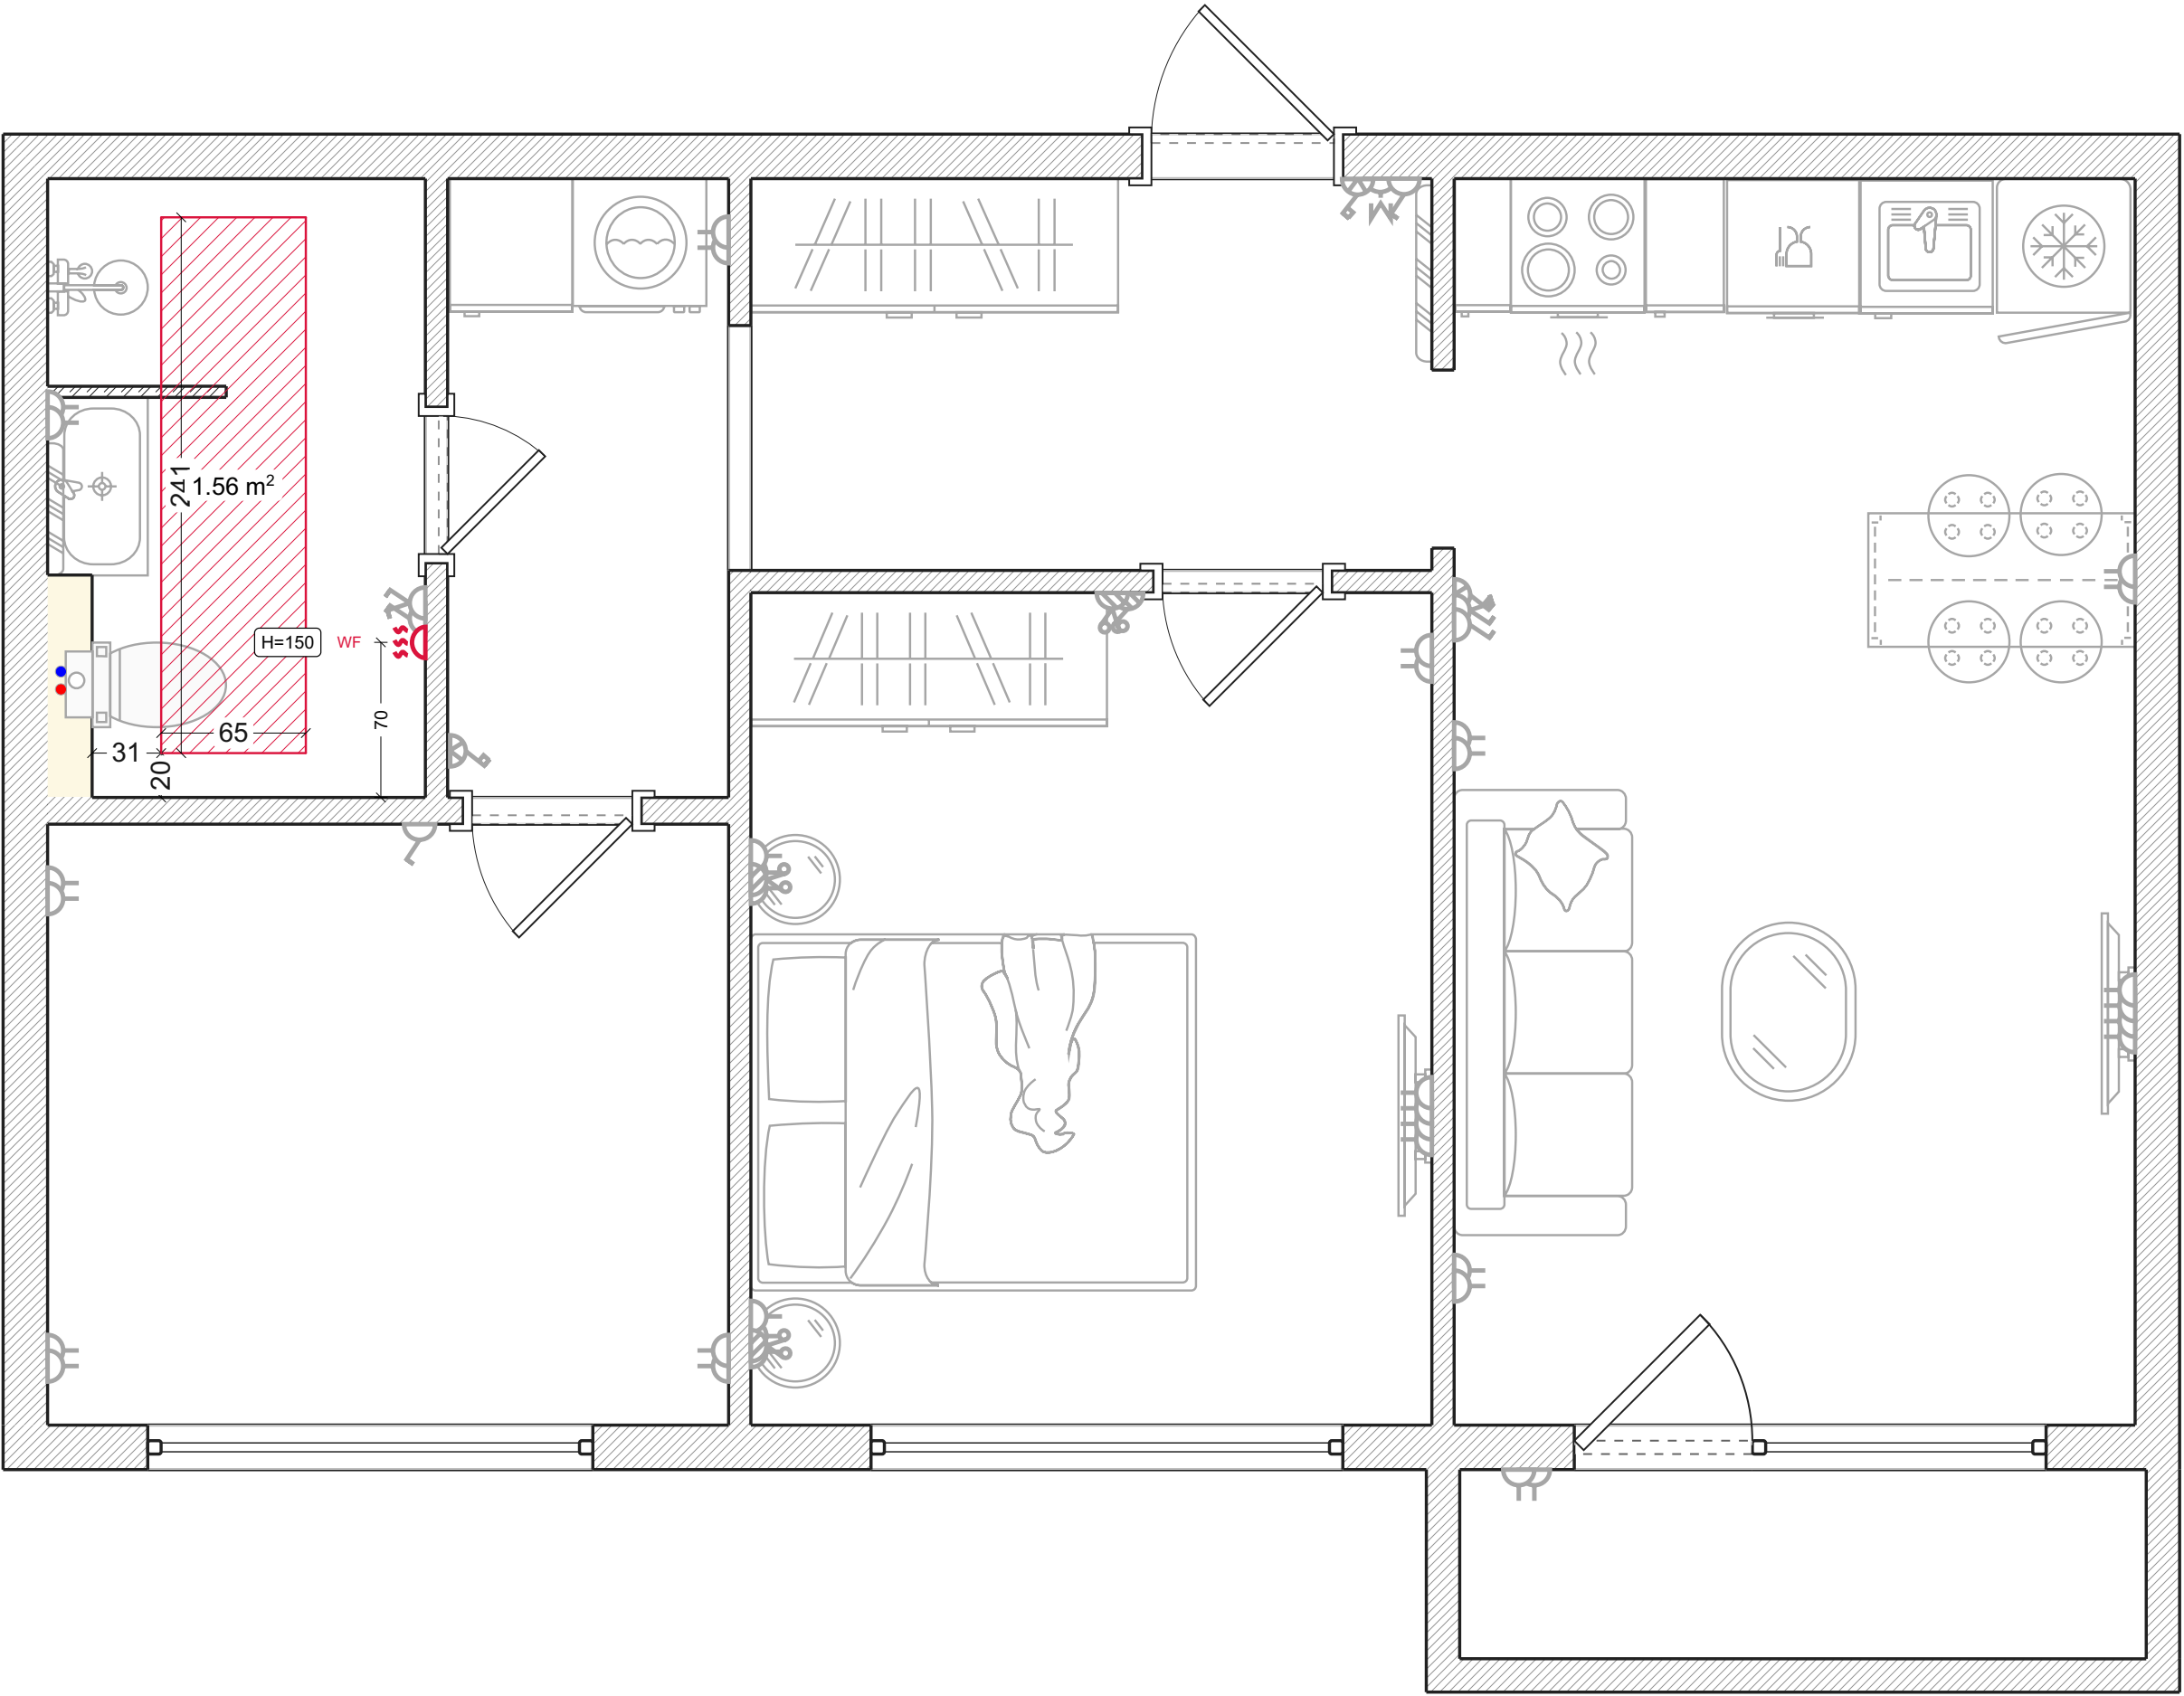

Floor coverings

Legend:

Floor tile

Laminate

