



SÕLME TÄHIS	K13	K12	K11	K10	K9	K8	K7	K6	K5	K4	K1	K144										
OLEMASOLEV MAAPINNA KÕRGUS (m.ABS)	3.05	2.95	2.95	2.95	2.65	2.65	2.90	2.60	2.40	2.40	2.40	2.34										
PROJ. MAAPINNA KÕRGUS (m.ABS)	3.05	2.95	2.95	2.95	2.65	2.65	2.90	2.60	2.40	2.40	2.40	2.34										
TORU PÕHJA KÕRGUS	1.84	1.76	1.63	1.59	1.44	1.40	1.29	1.24	1.00	0.76	0.46	0.17										
TORU RAJAMISSÜGAVUS (m)	1.21	1.19	1.32	1.36	1.21	1.25	1.61	1.36	1.40	1.64	1.94	2.17										
TORU PARAMEETRID	PVC-C																					
LANG ‰ VAHEKAUGUS (m)	21.61	3.5	36.85	3.5	11.13	4	38.59	4	10.98	4	26.64	4	12.40	4	60.50	4	60.50	4	72.40	4	63.14	5
SIRGESTATUD TORUTRASSI SKEEM																						

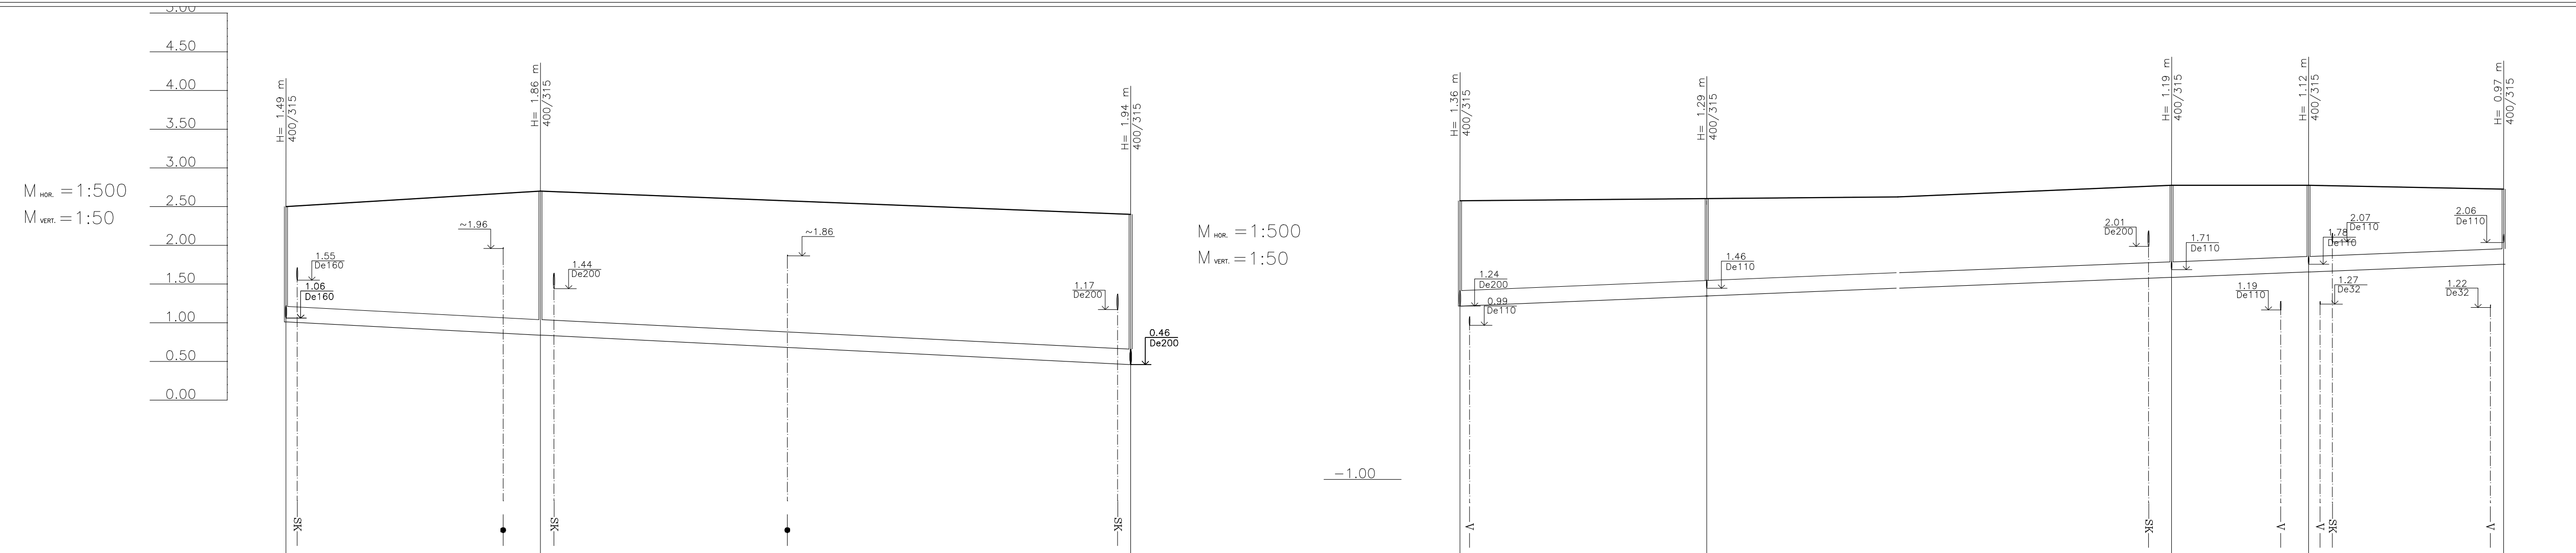

SÕLME TÄHIS	K3	K2	K1
OLEMASOLEV MAAPINNA KÕRGUS (m.ABS)	2.50	2.70	2.40
PROJ. MAAPINNA KÕRGUS (m.ABS)	2.50	2.70	2.40
TORU PÕHJA KÕRGUS	1.01	0.84	0.46
TORU RAJAMISSÜGAVUS (m)	1.49	1.86	1.94
TORU PARAMEETRID	PVC-C Dv200 SN8		
LANG ‰ VAHEKAUGUS (m)	32.90	5	76.31
SIRGESTATUD TORUTRASSI SKEEM			

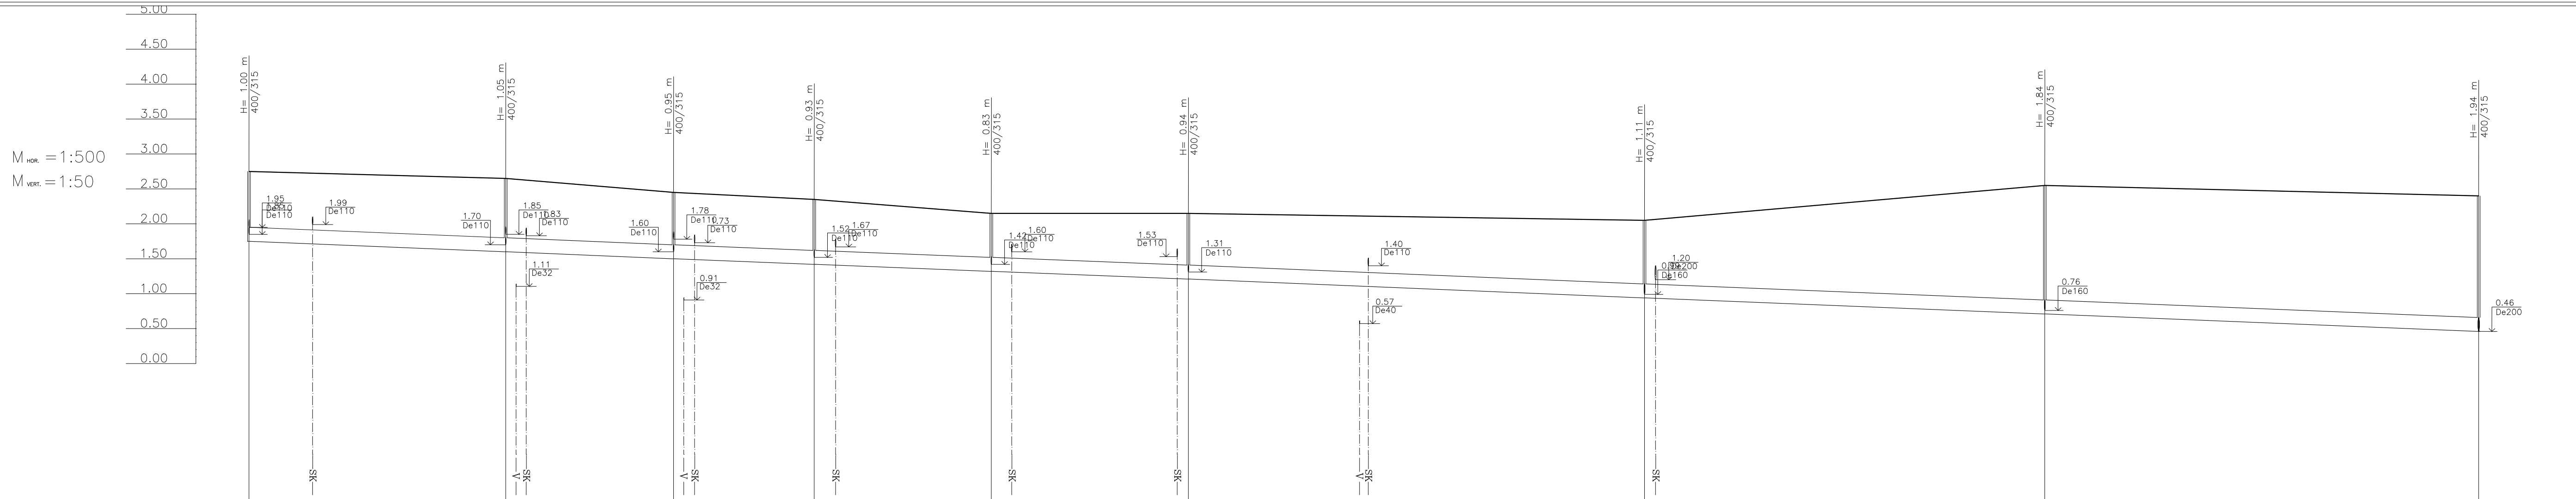

SÕLME TÄHIS	K22	K21	K20	K19	K18	K17	K16	K14	K1							
OLEMASOLEV MAAPINNA KÕRGUS (m.ABS)	2.75	2.65	2.45	2.35	2.15	2.15	2.05	2.55	2.40							
PROJ. MAAPINNA KÕRGUS (m.ABS)	2.75	2.65	2.45	2.35	2.15	2.15	2.05	2.55	2.40							
TORU PÕHJA KÕRGUS	1.75	1.60	1.50	1.42	1.32	1.21	0.84	0.71	0.46							
TORU RAJAMISSÜGAVUS (m)	1.00	1.05	0.95	0.93	0.83	0.94	1.11	1.84	1.94							
TORU PARAMEETRID	PVC-C Dv200 SN8															
LANG ‰ VAHEKAUGUS (m)	36.76	4	24.03	4	20.13	4	25.35	4	28.21	4	65.30	4	57.30	4	62.11	4
SIRGESTATUD TORUTRASSI SKEEM																