



01

Generic Perspective

1:10002



Generic Perspective

1:100



03


Generic Perspective

1:10004




Generic Perspective

1:100

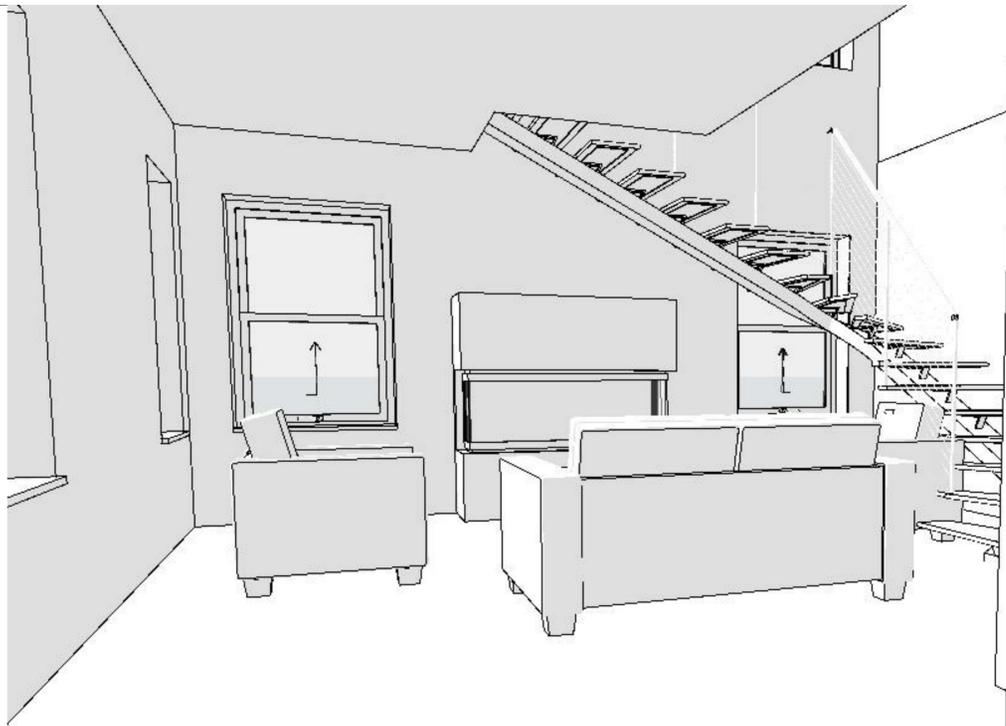

05


Generic Perspective

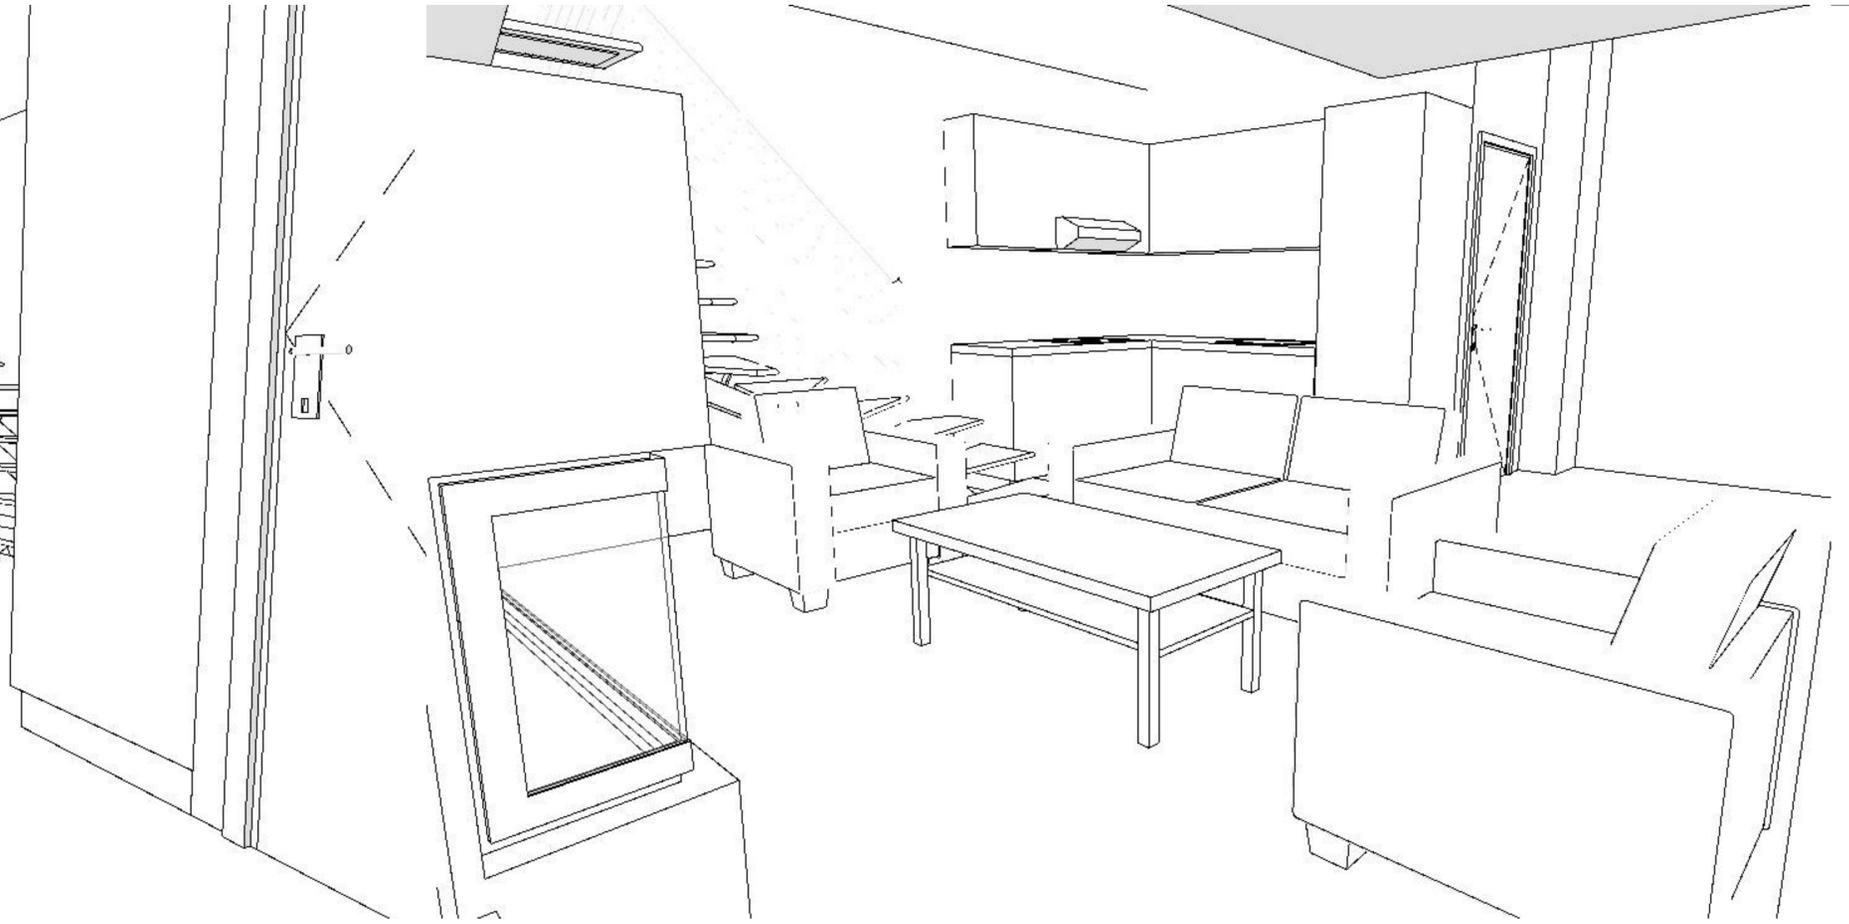

1:10007

Generic Perspective

1:100

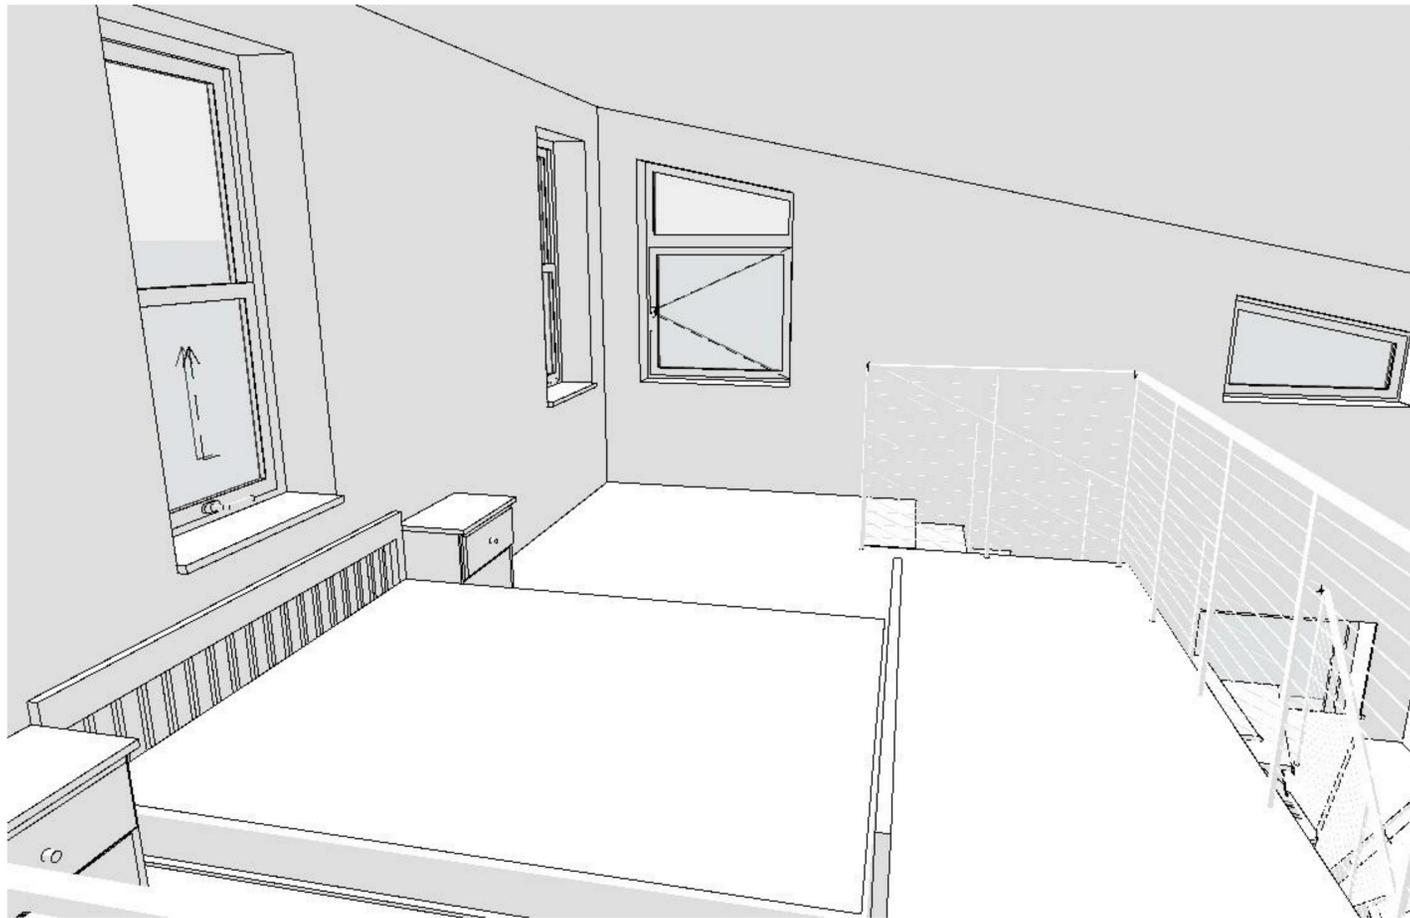

06


Generic Perspective

1:10008



Generic Perspective

1:100

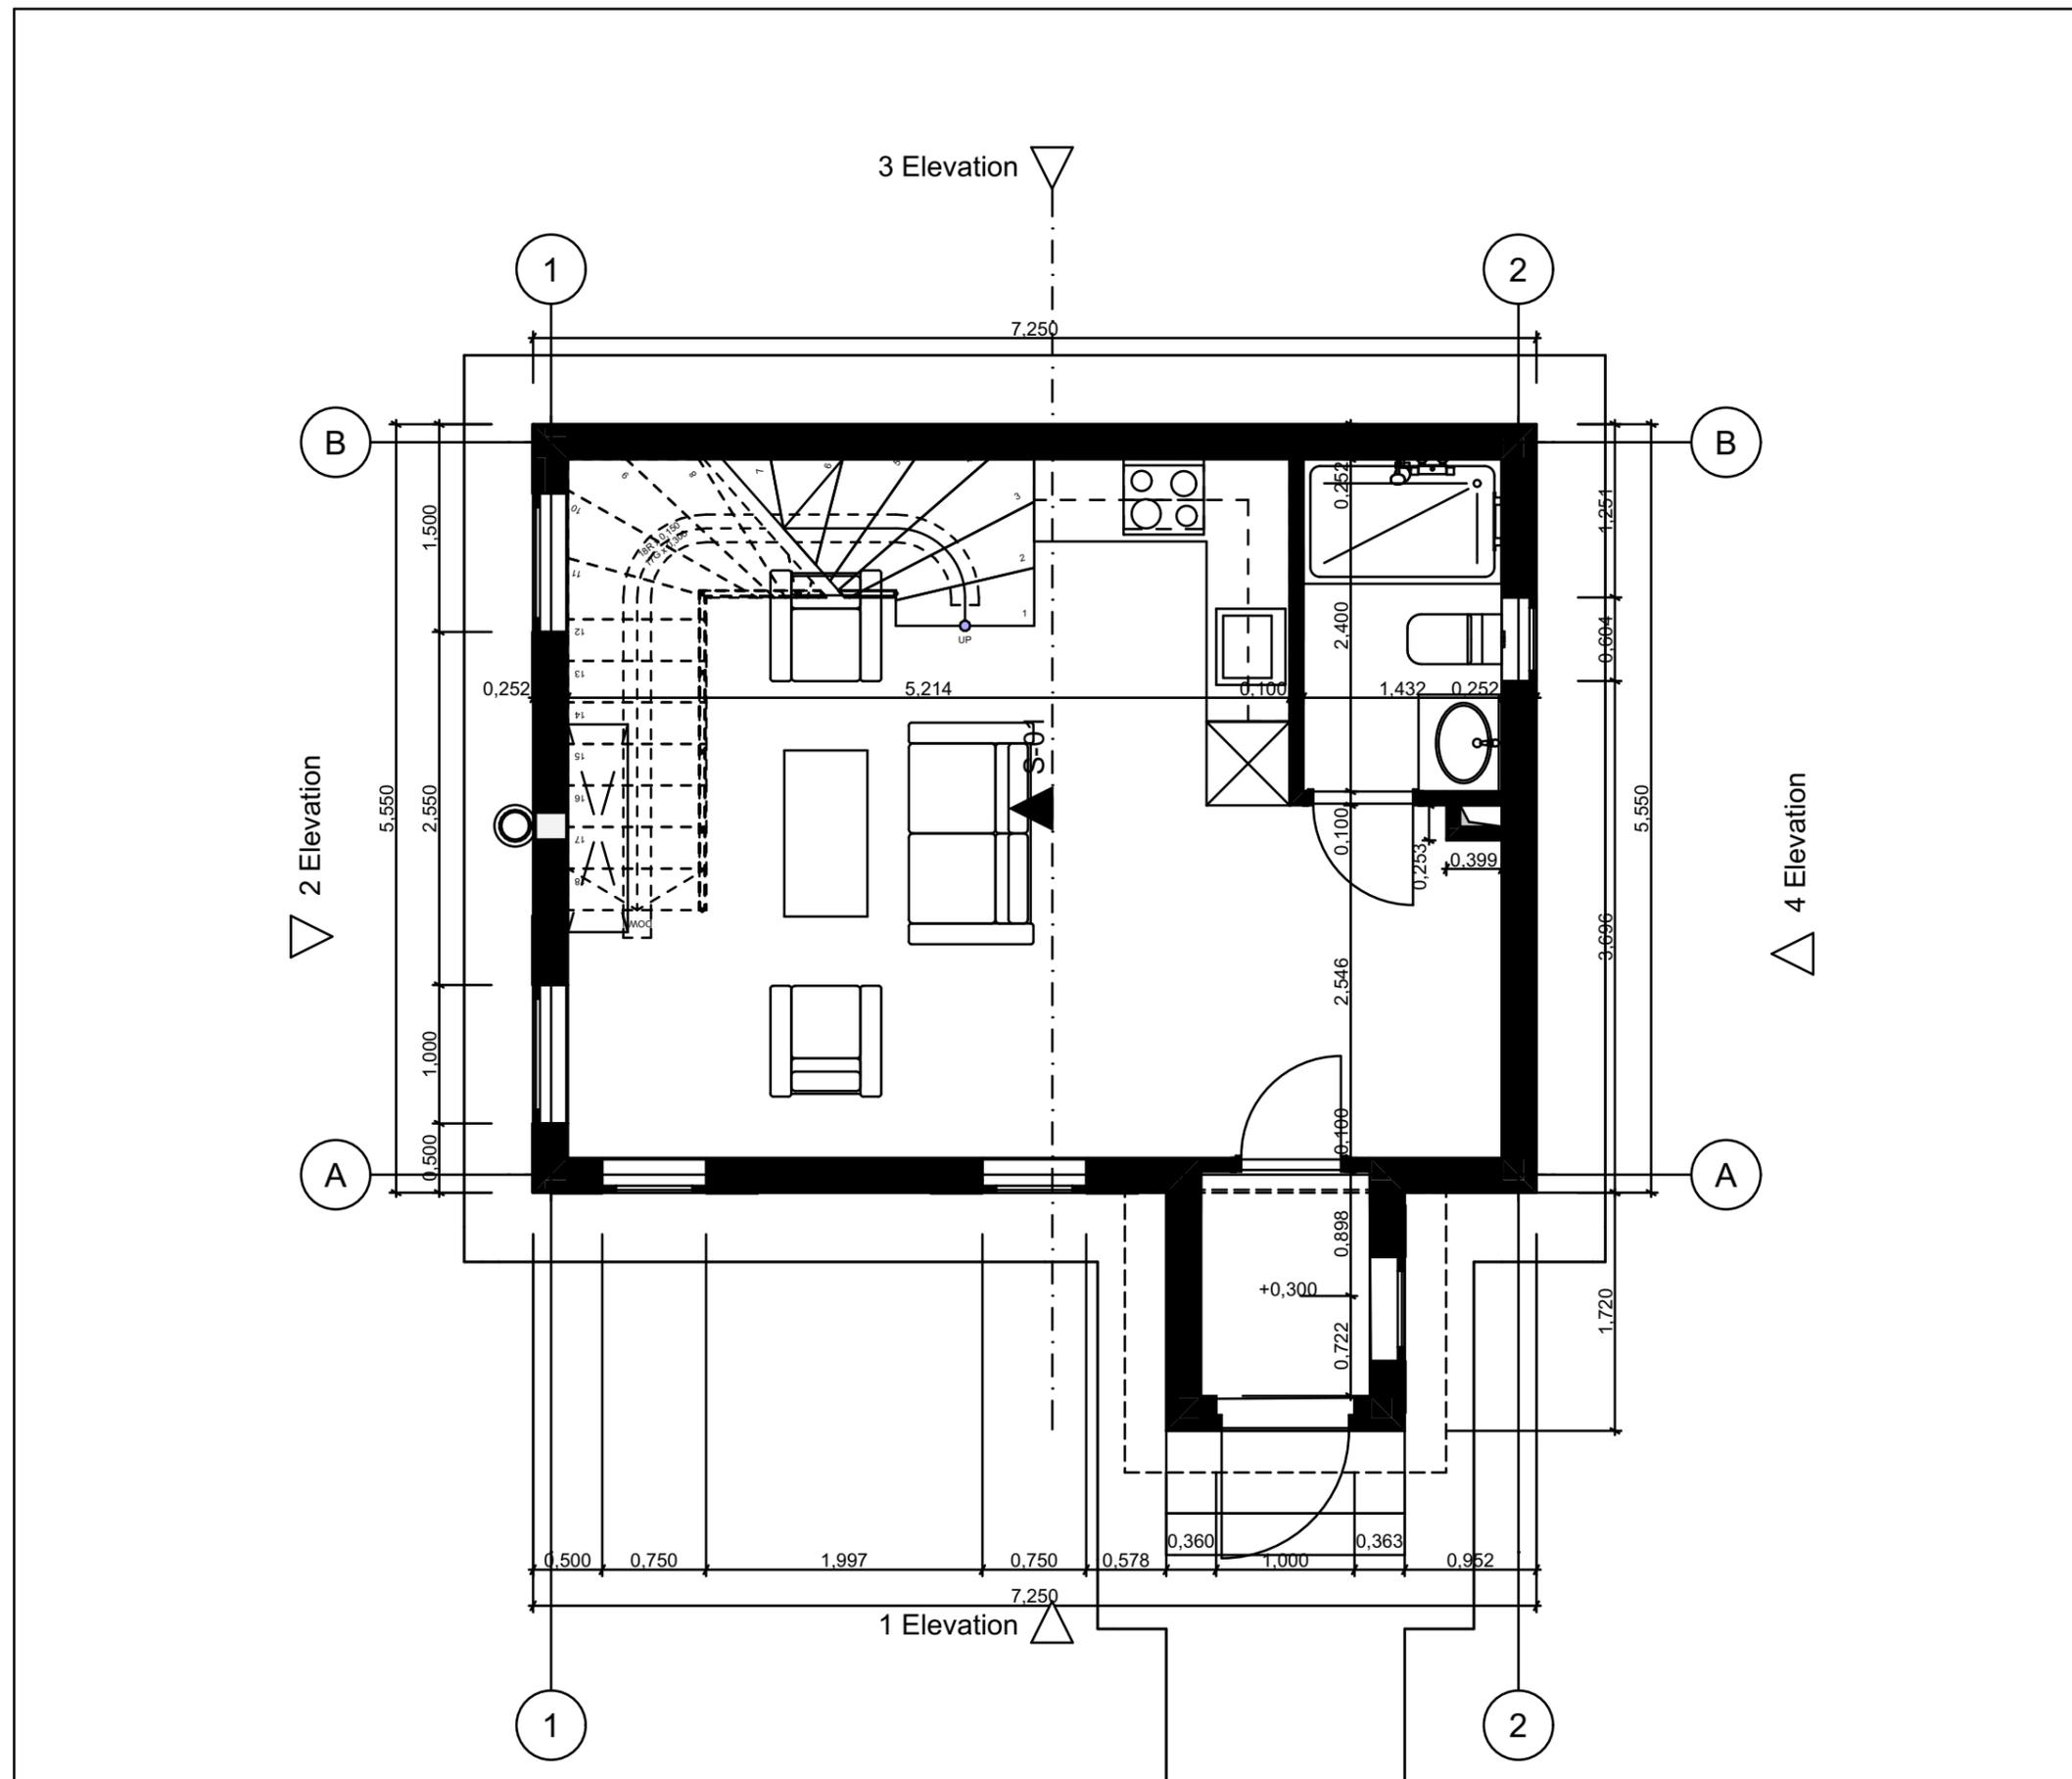


**023\_Garden House\_Sally Rando**

Drawing Name  
**Ground Floor**

Drawing Scale  
**1:50**

**nii.mikeladze@gmail.com**

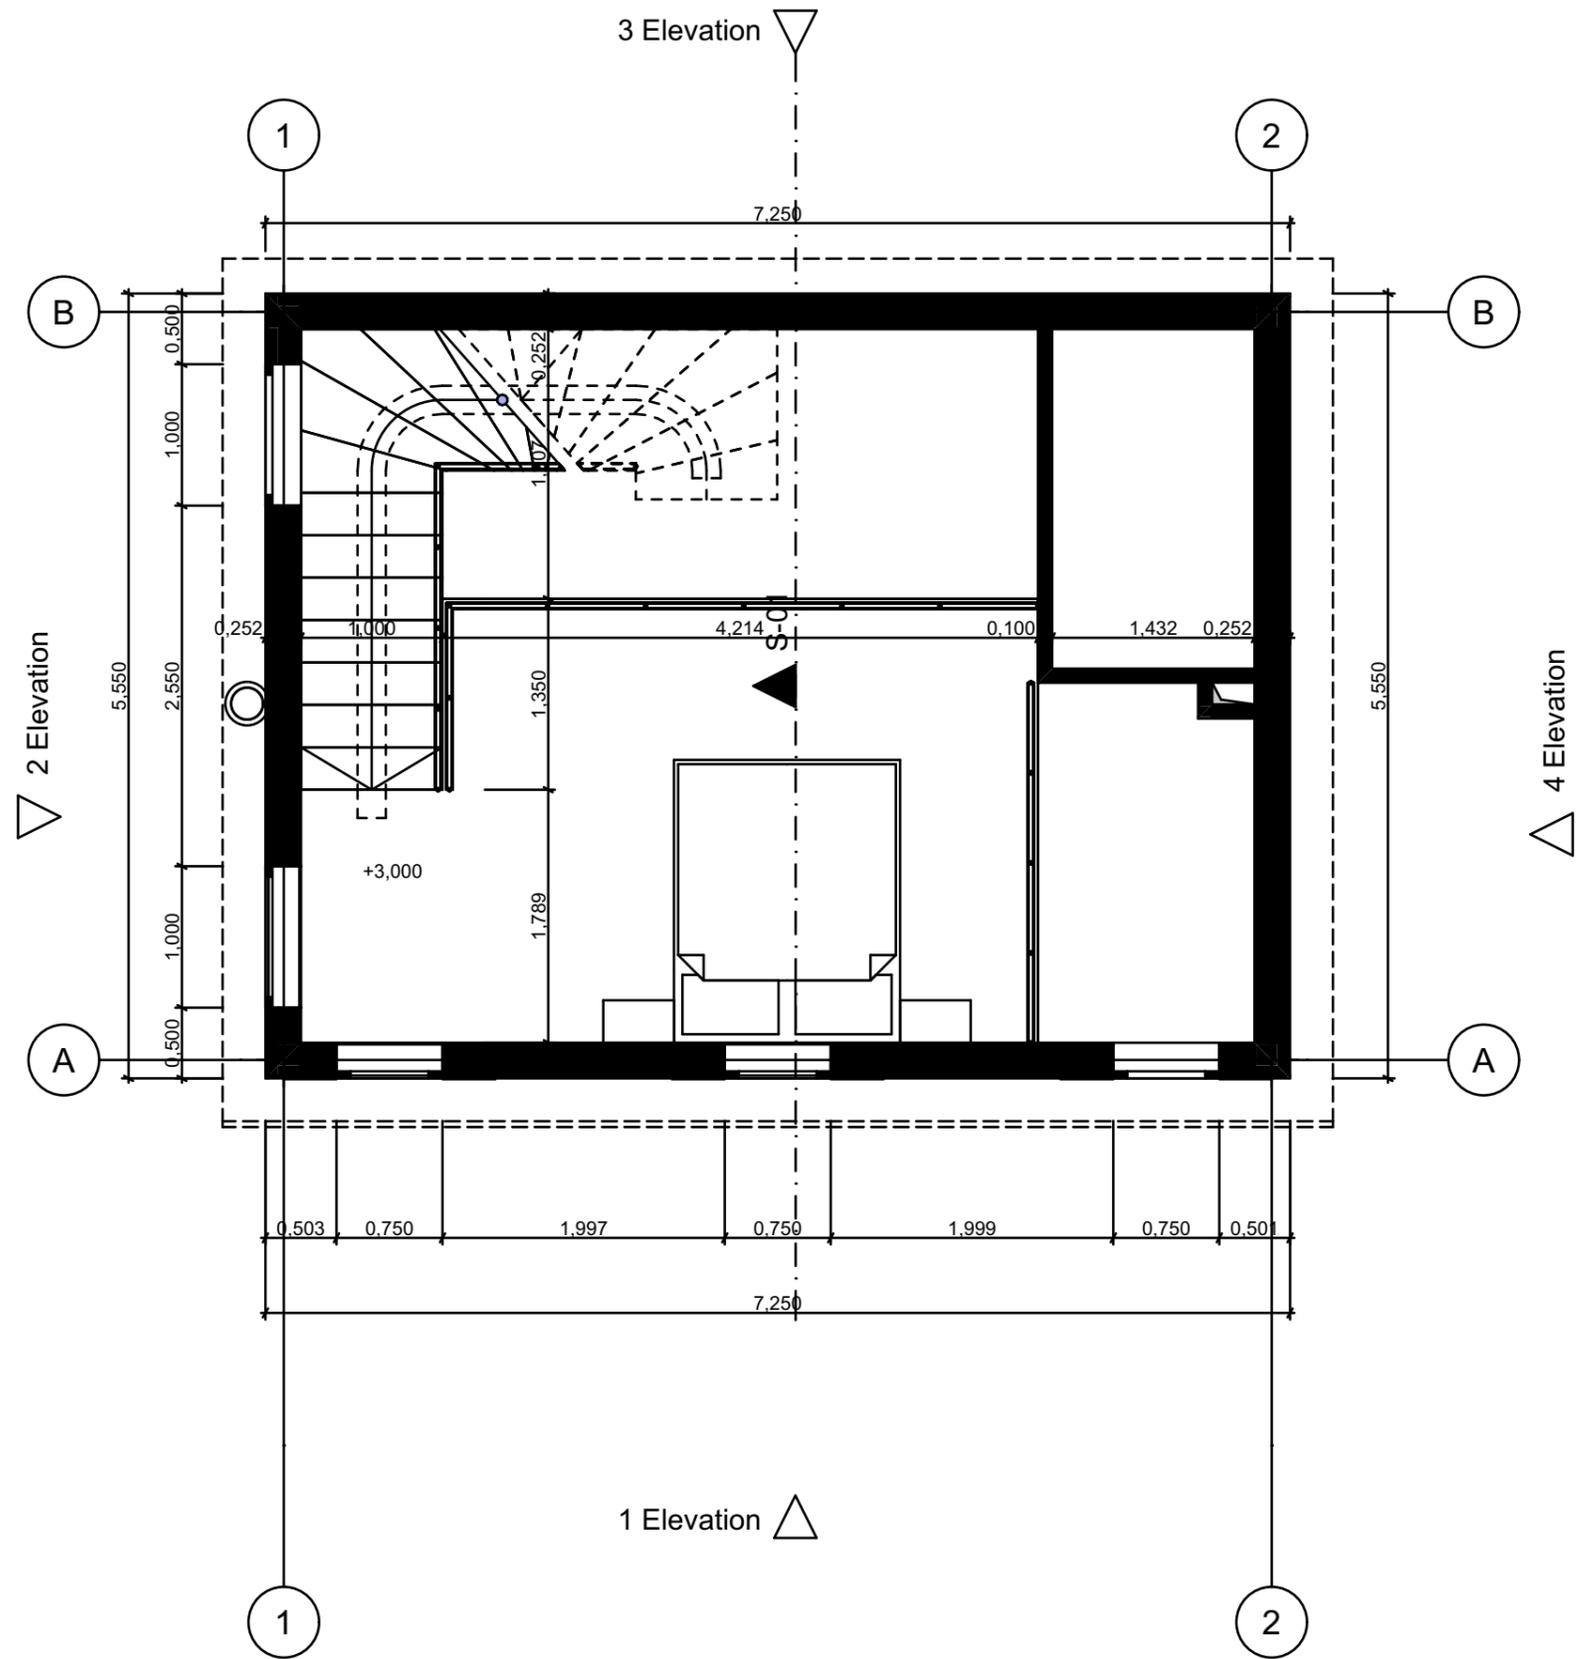

023\_Garden House\_Sally Rando


Drawing Name

**Second Level**

Drawing Scale

**1:50**

**nii.mikeladze@gmail.com**

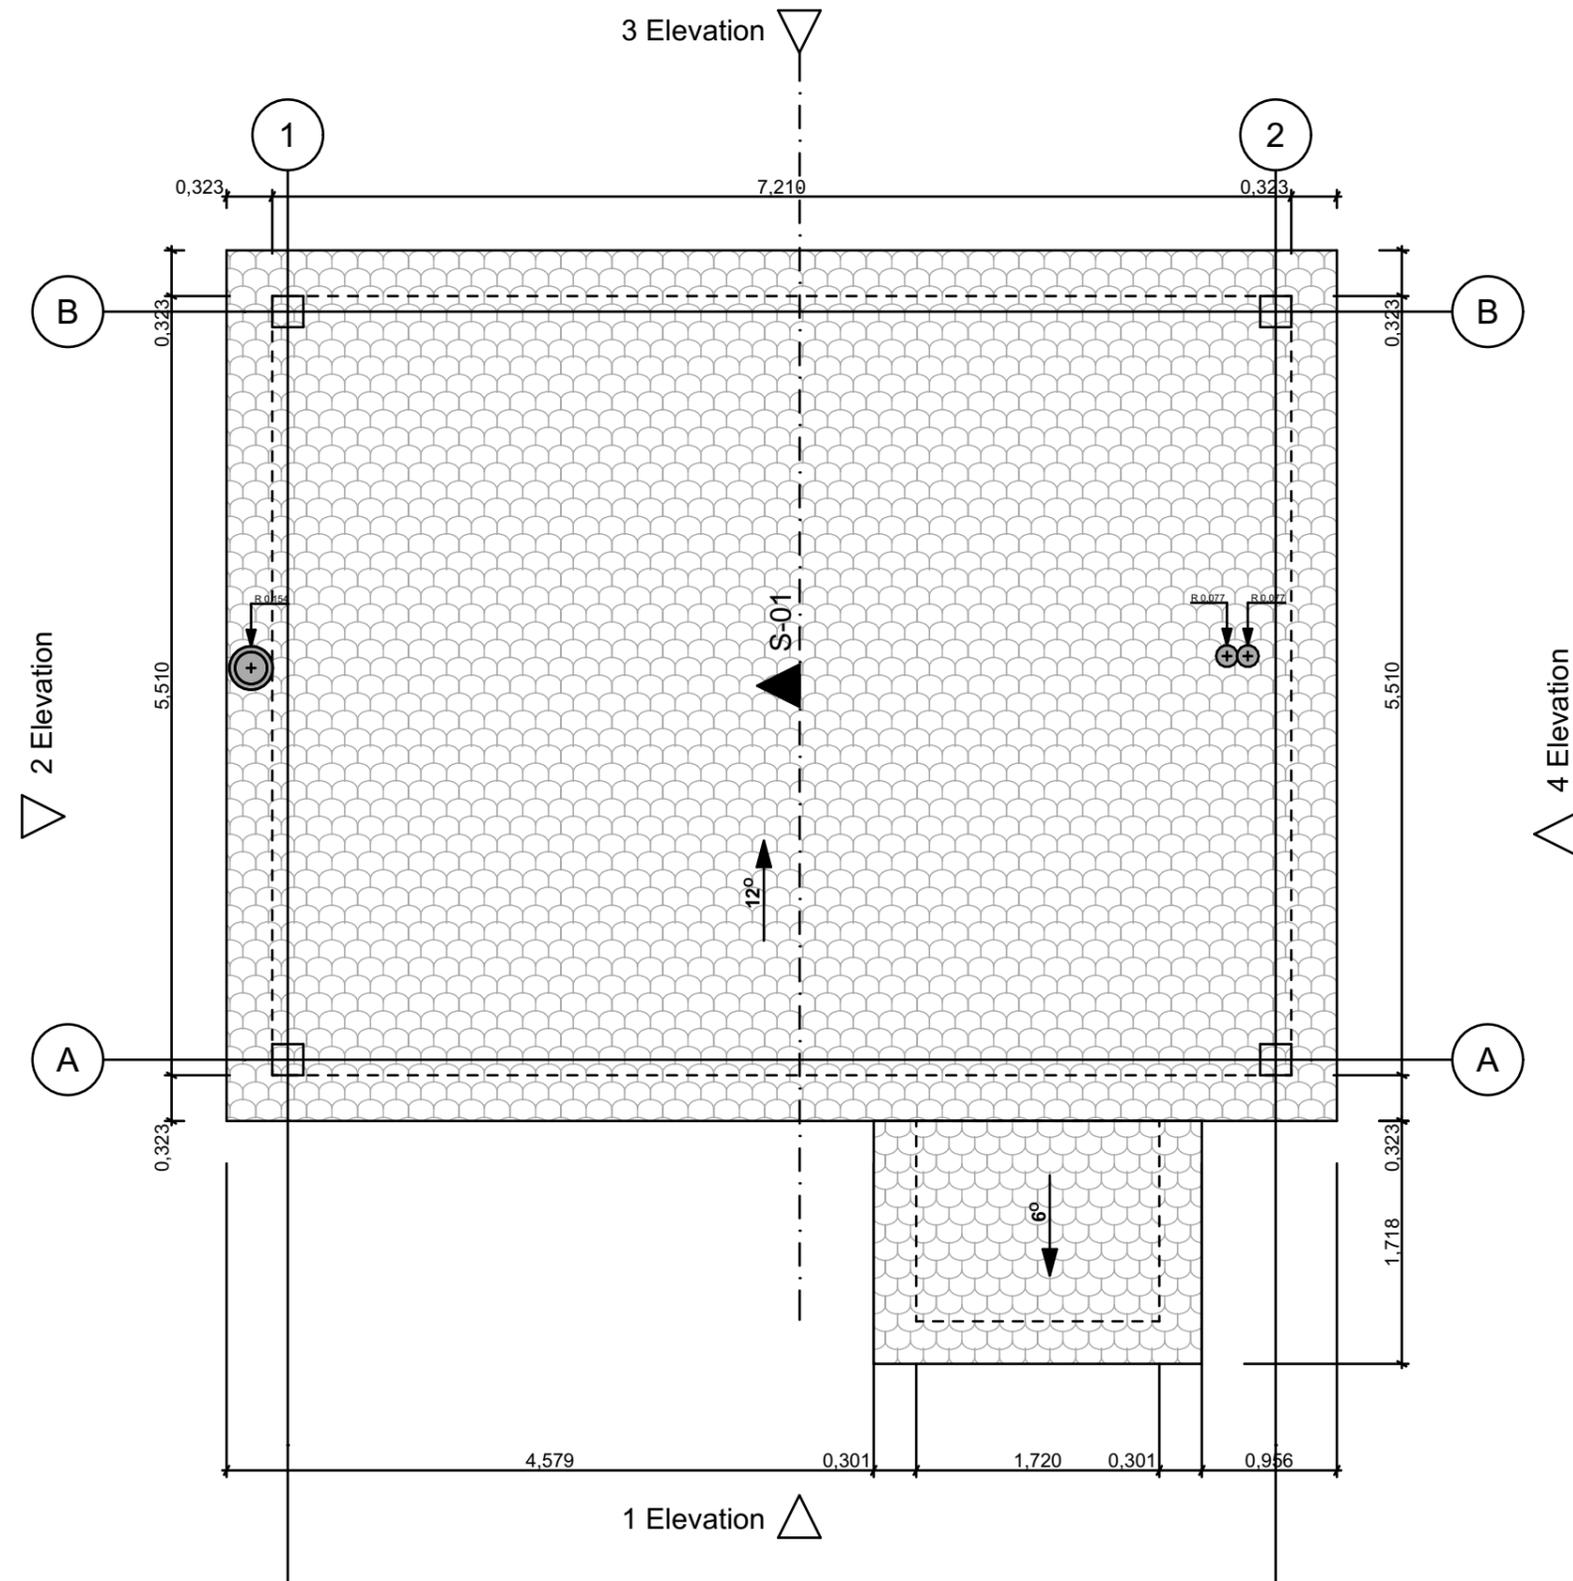

023\_Garden House\_Sally Rando


Drawing Name

Roof

Drawing Scale


1:50

nii.mikeladze@gmail.com

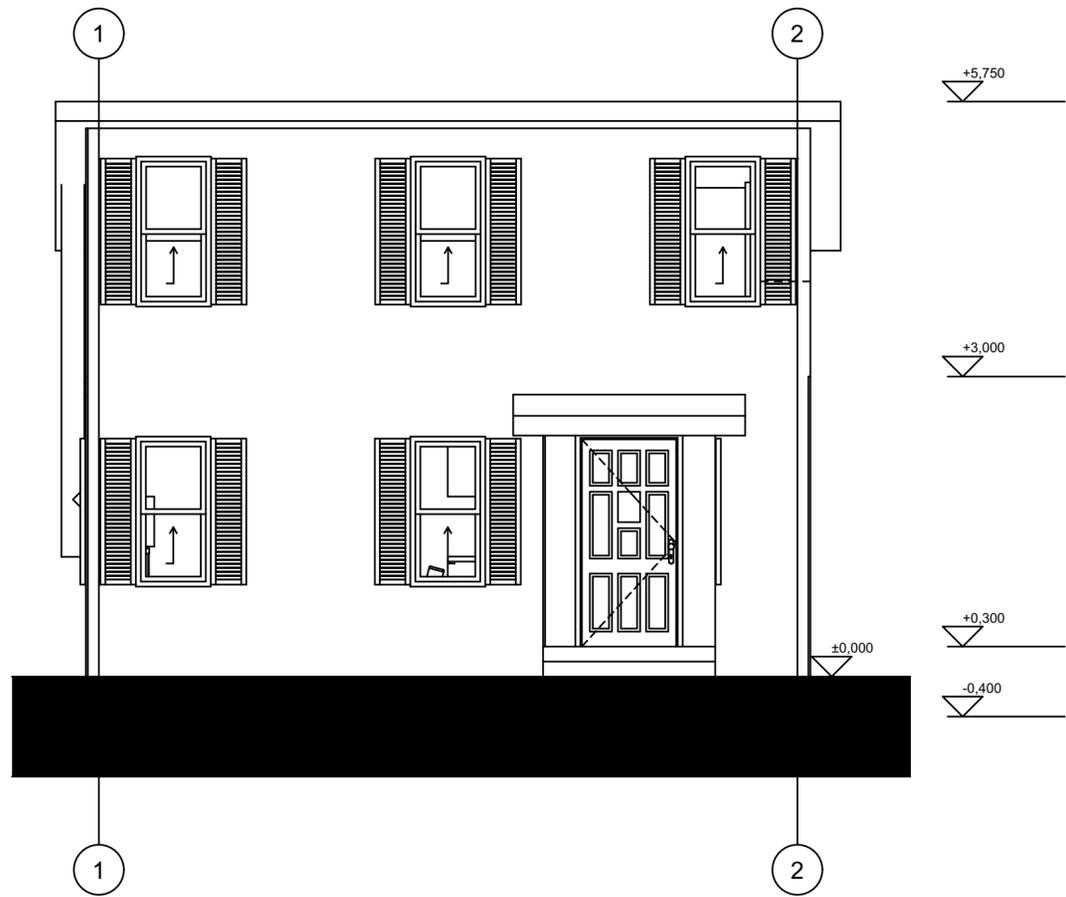


1 Elevation

1:50

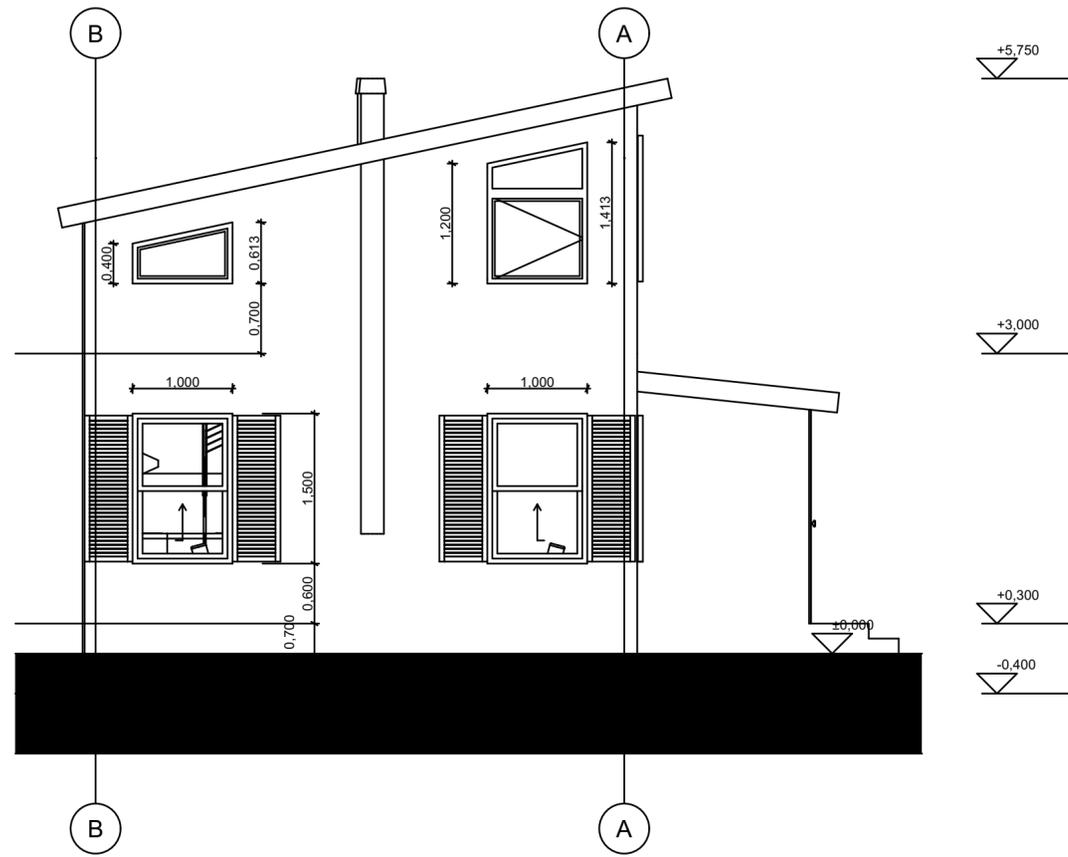


2 Elevation

1:50

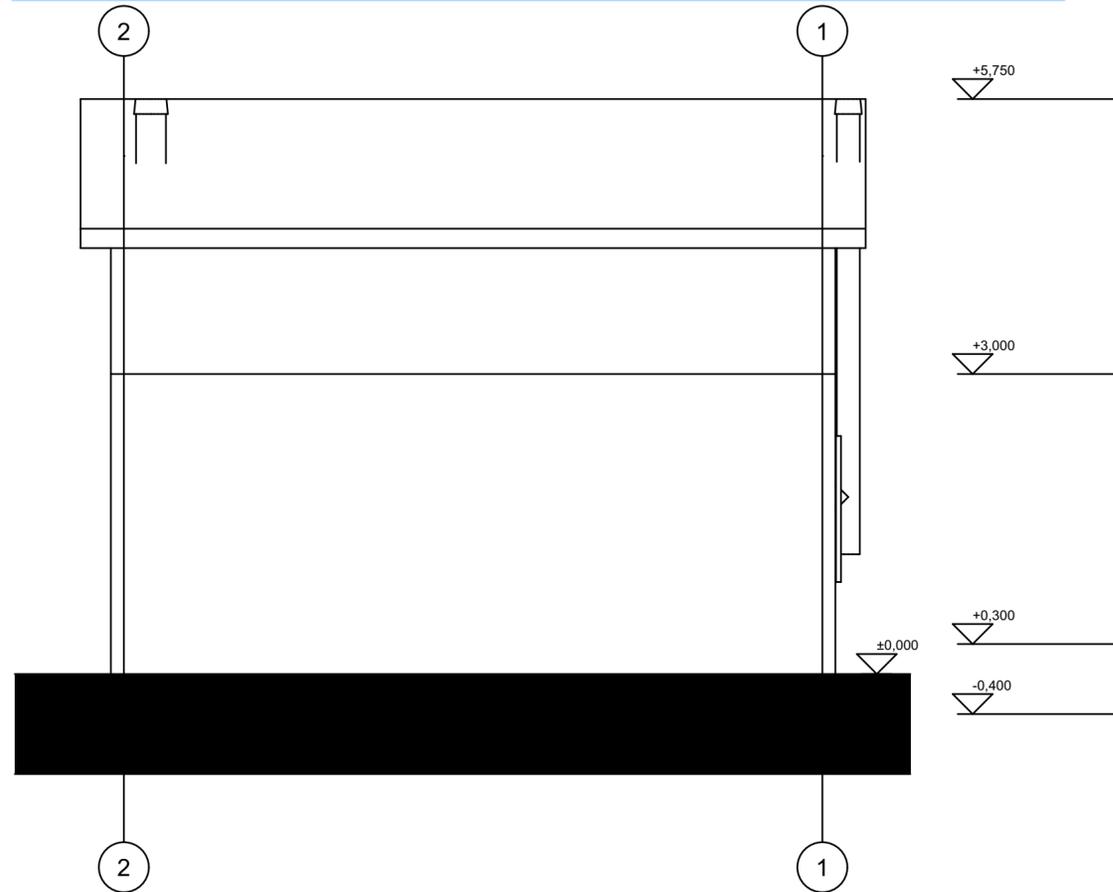

3 Elevation

1:50

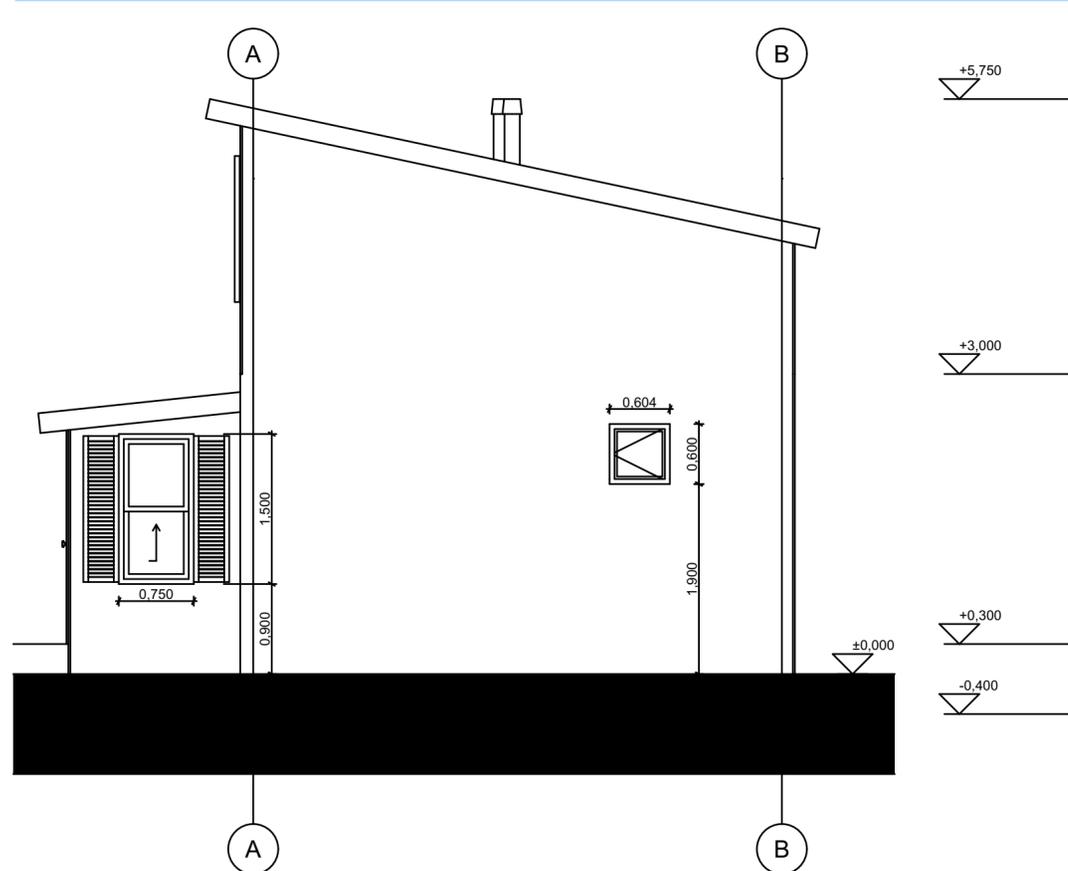

4 Elevation


1:50

023\_Garden House\_Sally Rando

Drawing Name  
1 Elevation, 2 Elevation, 4  
Elevation, 3 Elevation

Drawing Scale  
1:50

nii.mikeladze@gmail.com

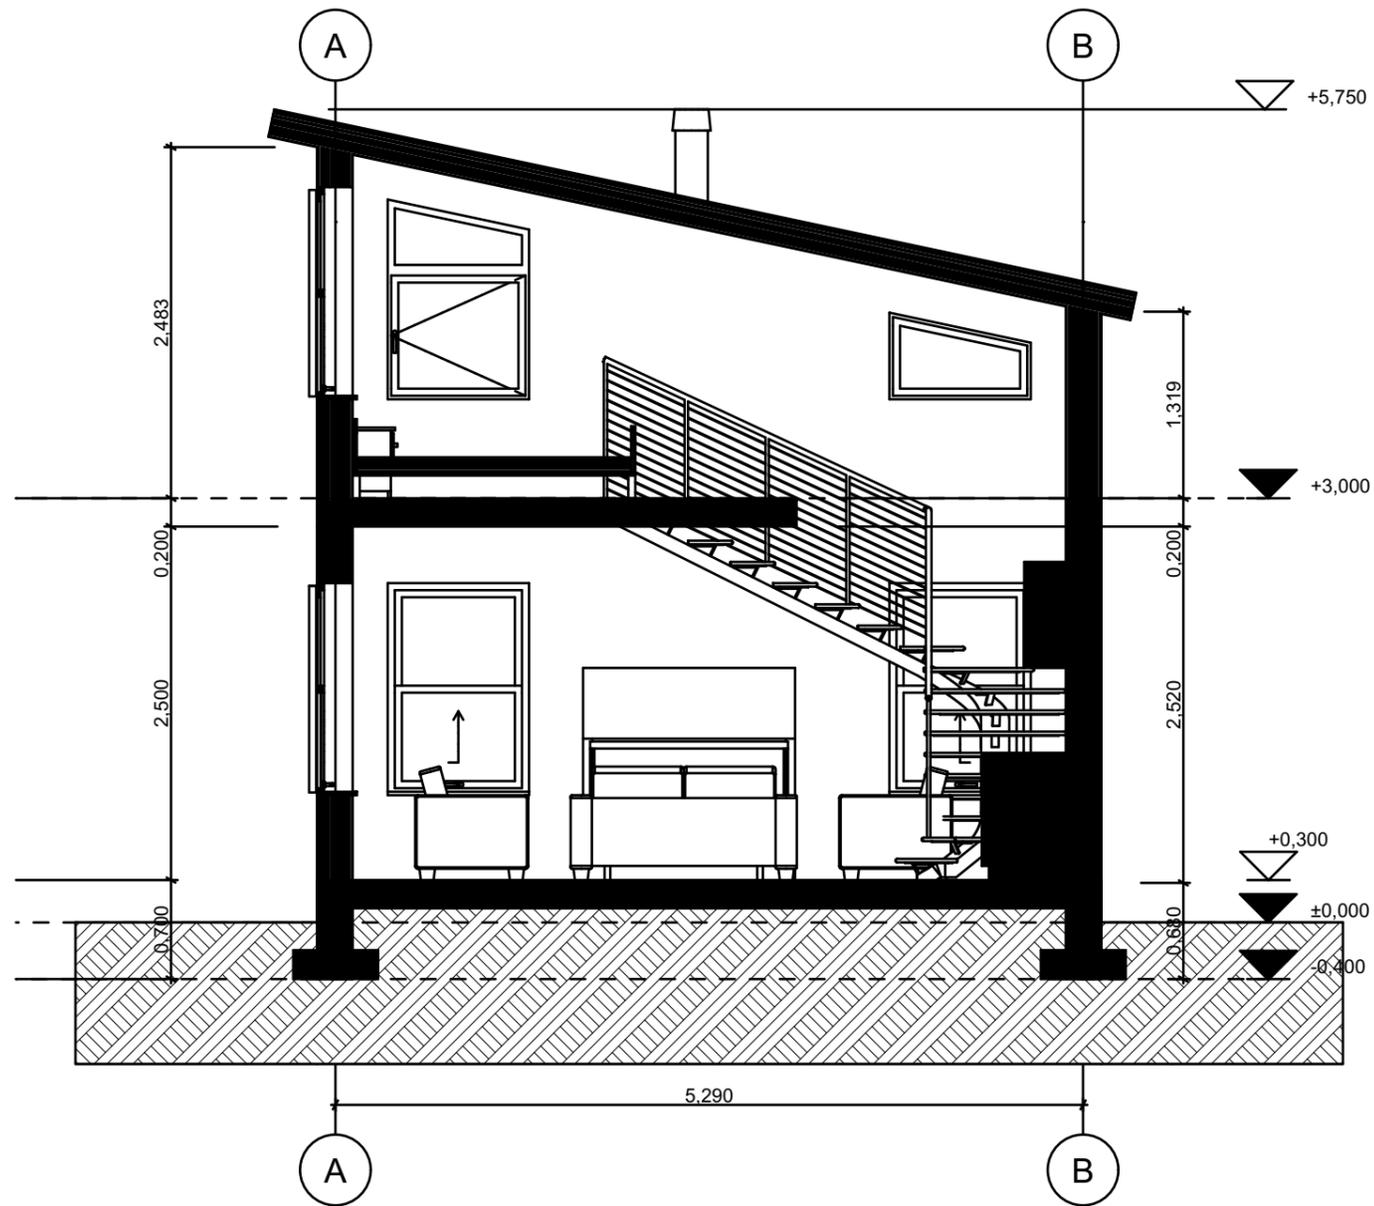

S-01

Building Section

1:50

023\_Garden House\_Sally Rando

Drawing Name

**Building Section**

Drawing Scale

**1:50**

nii.mikeladze@gmail.com