
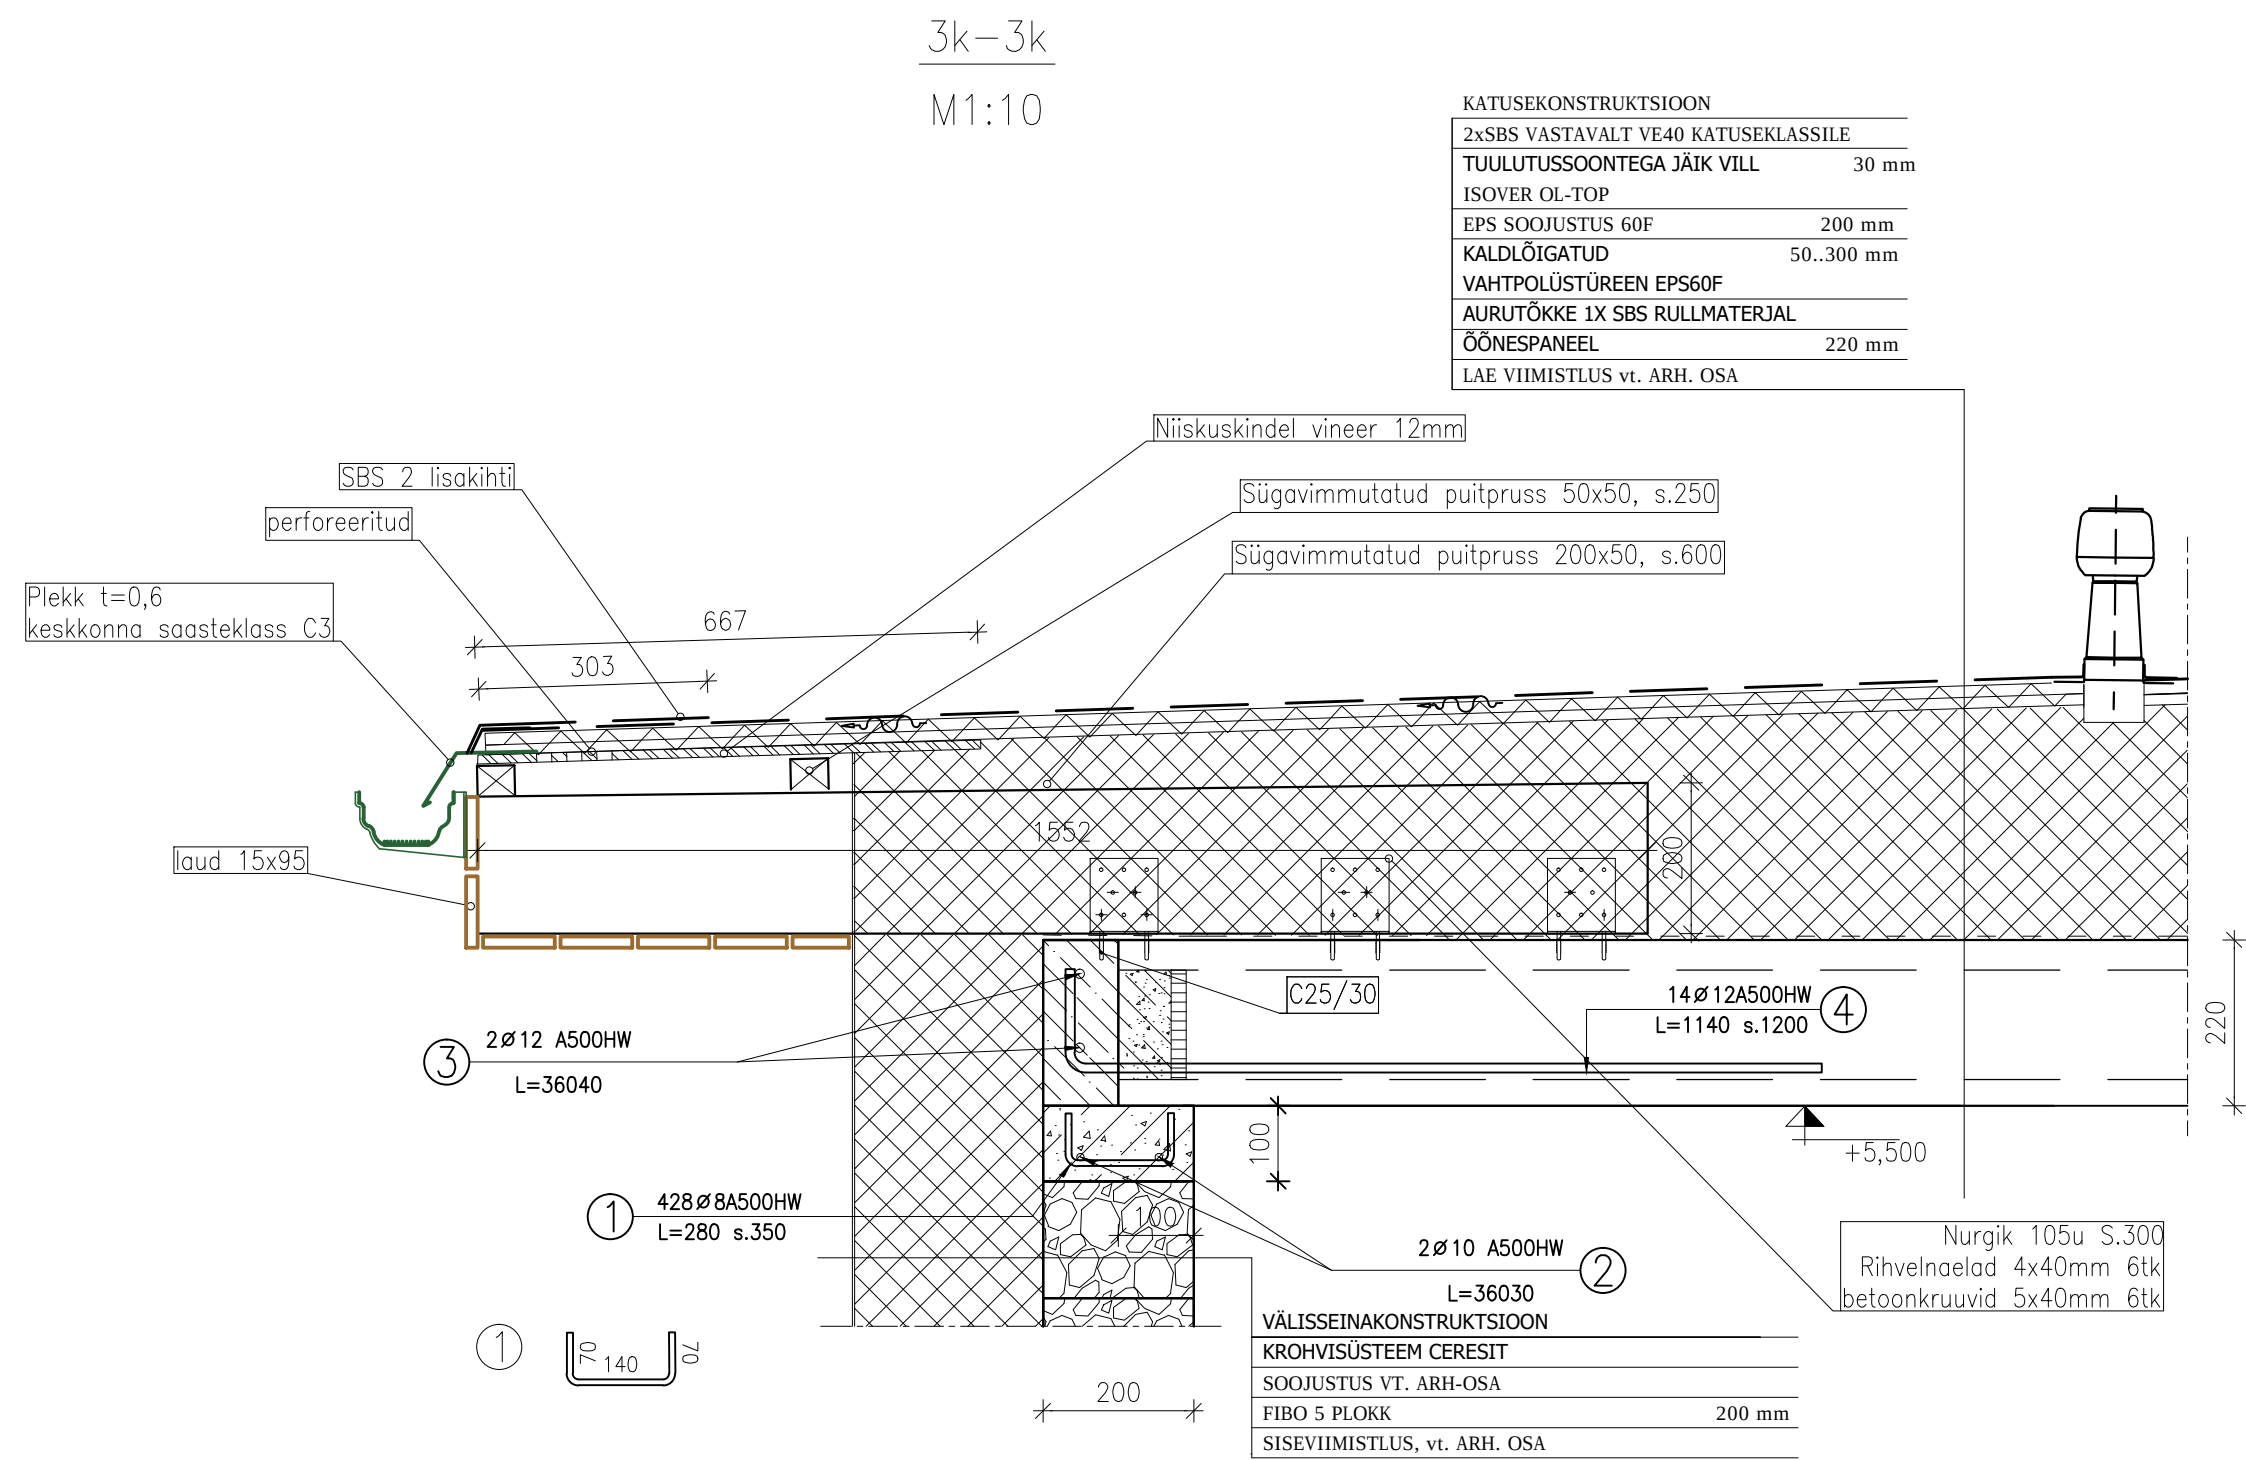
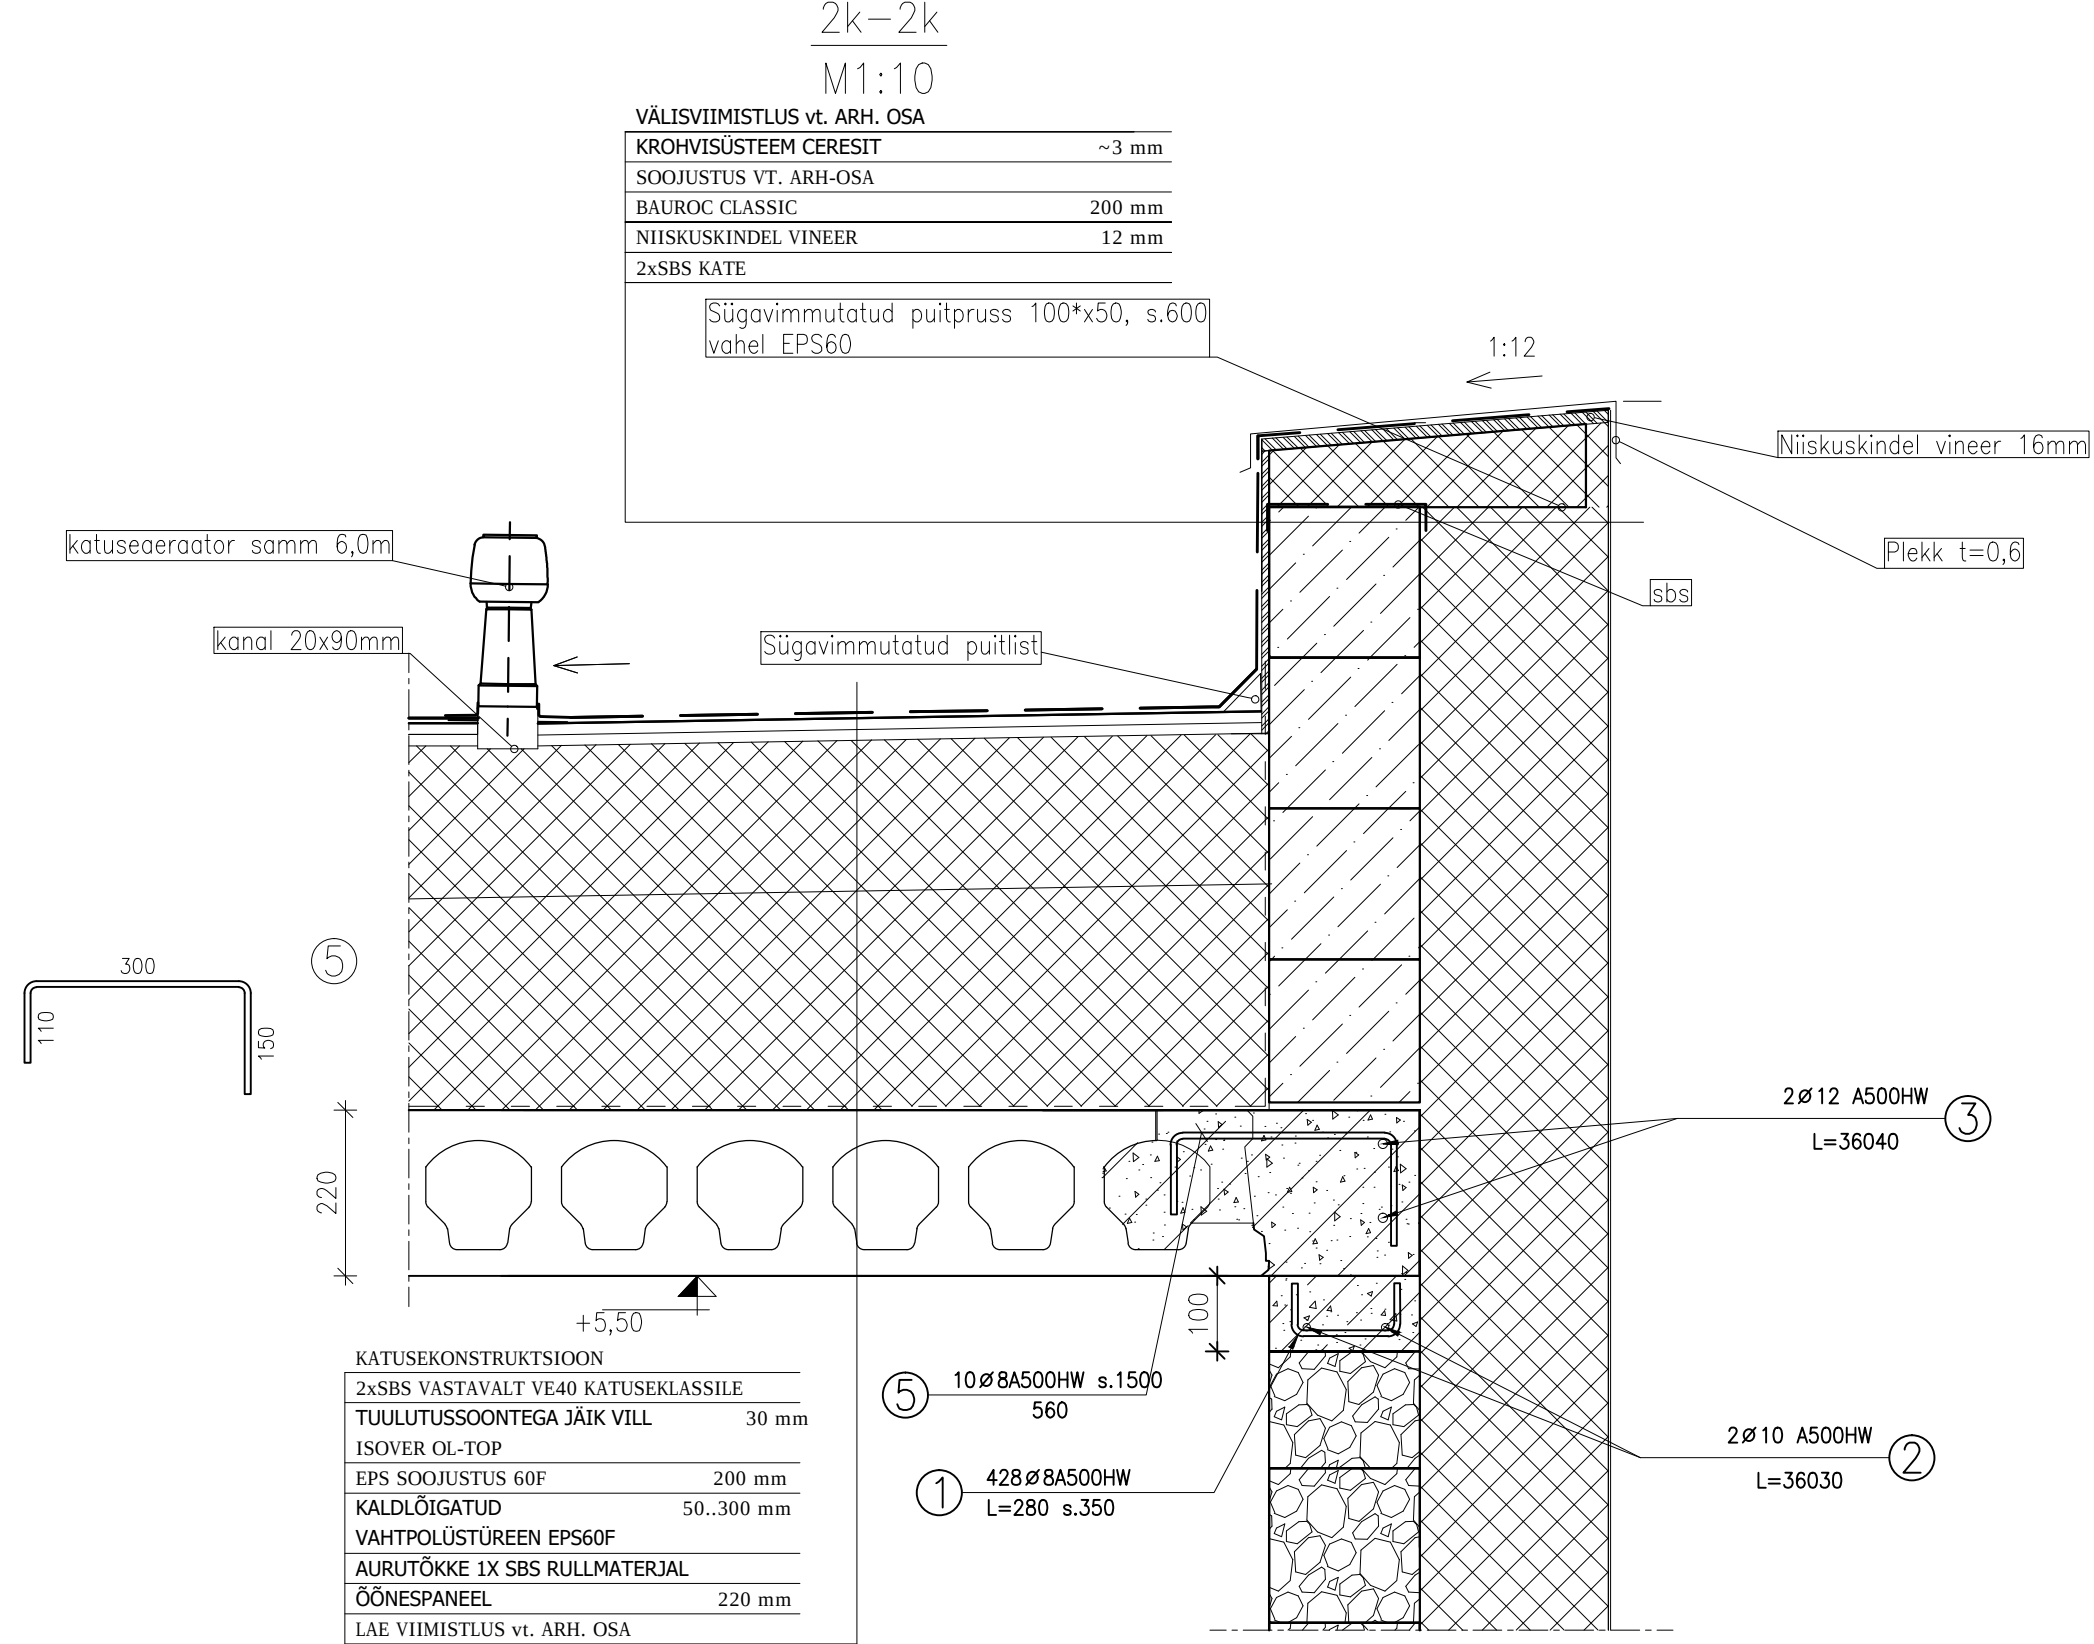


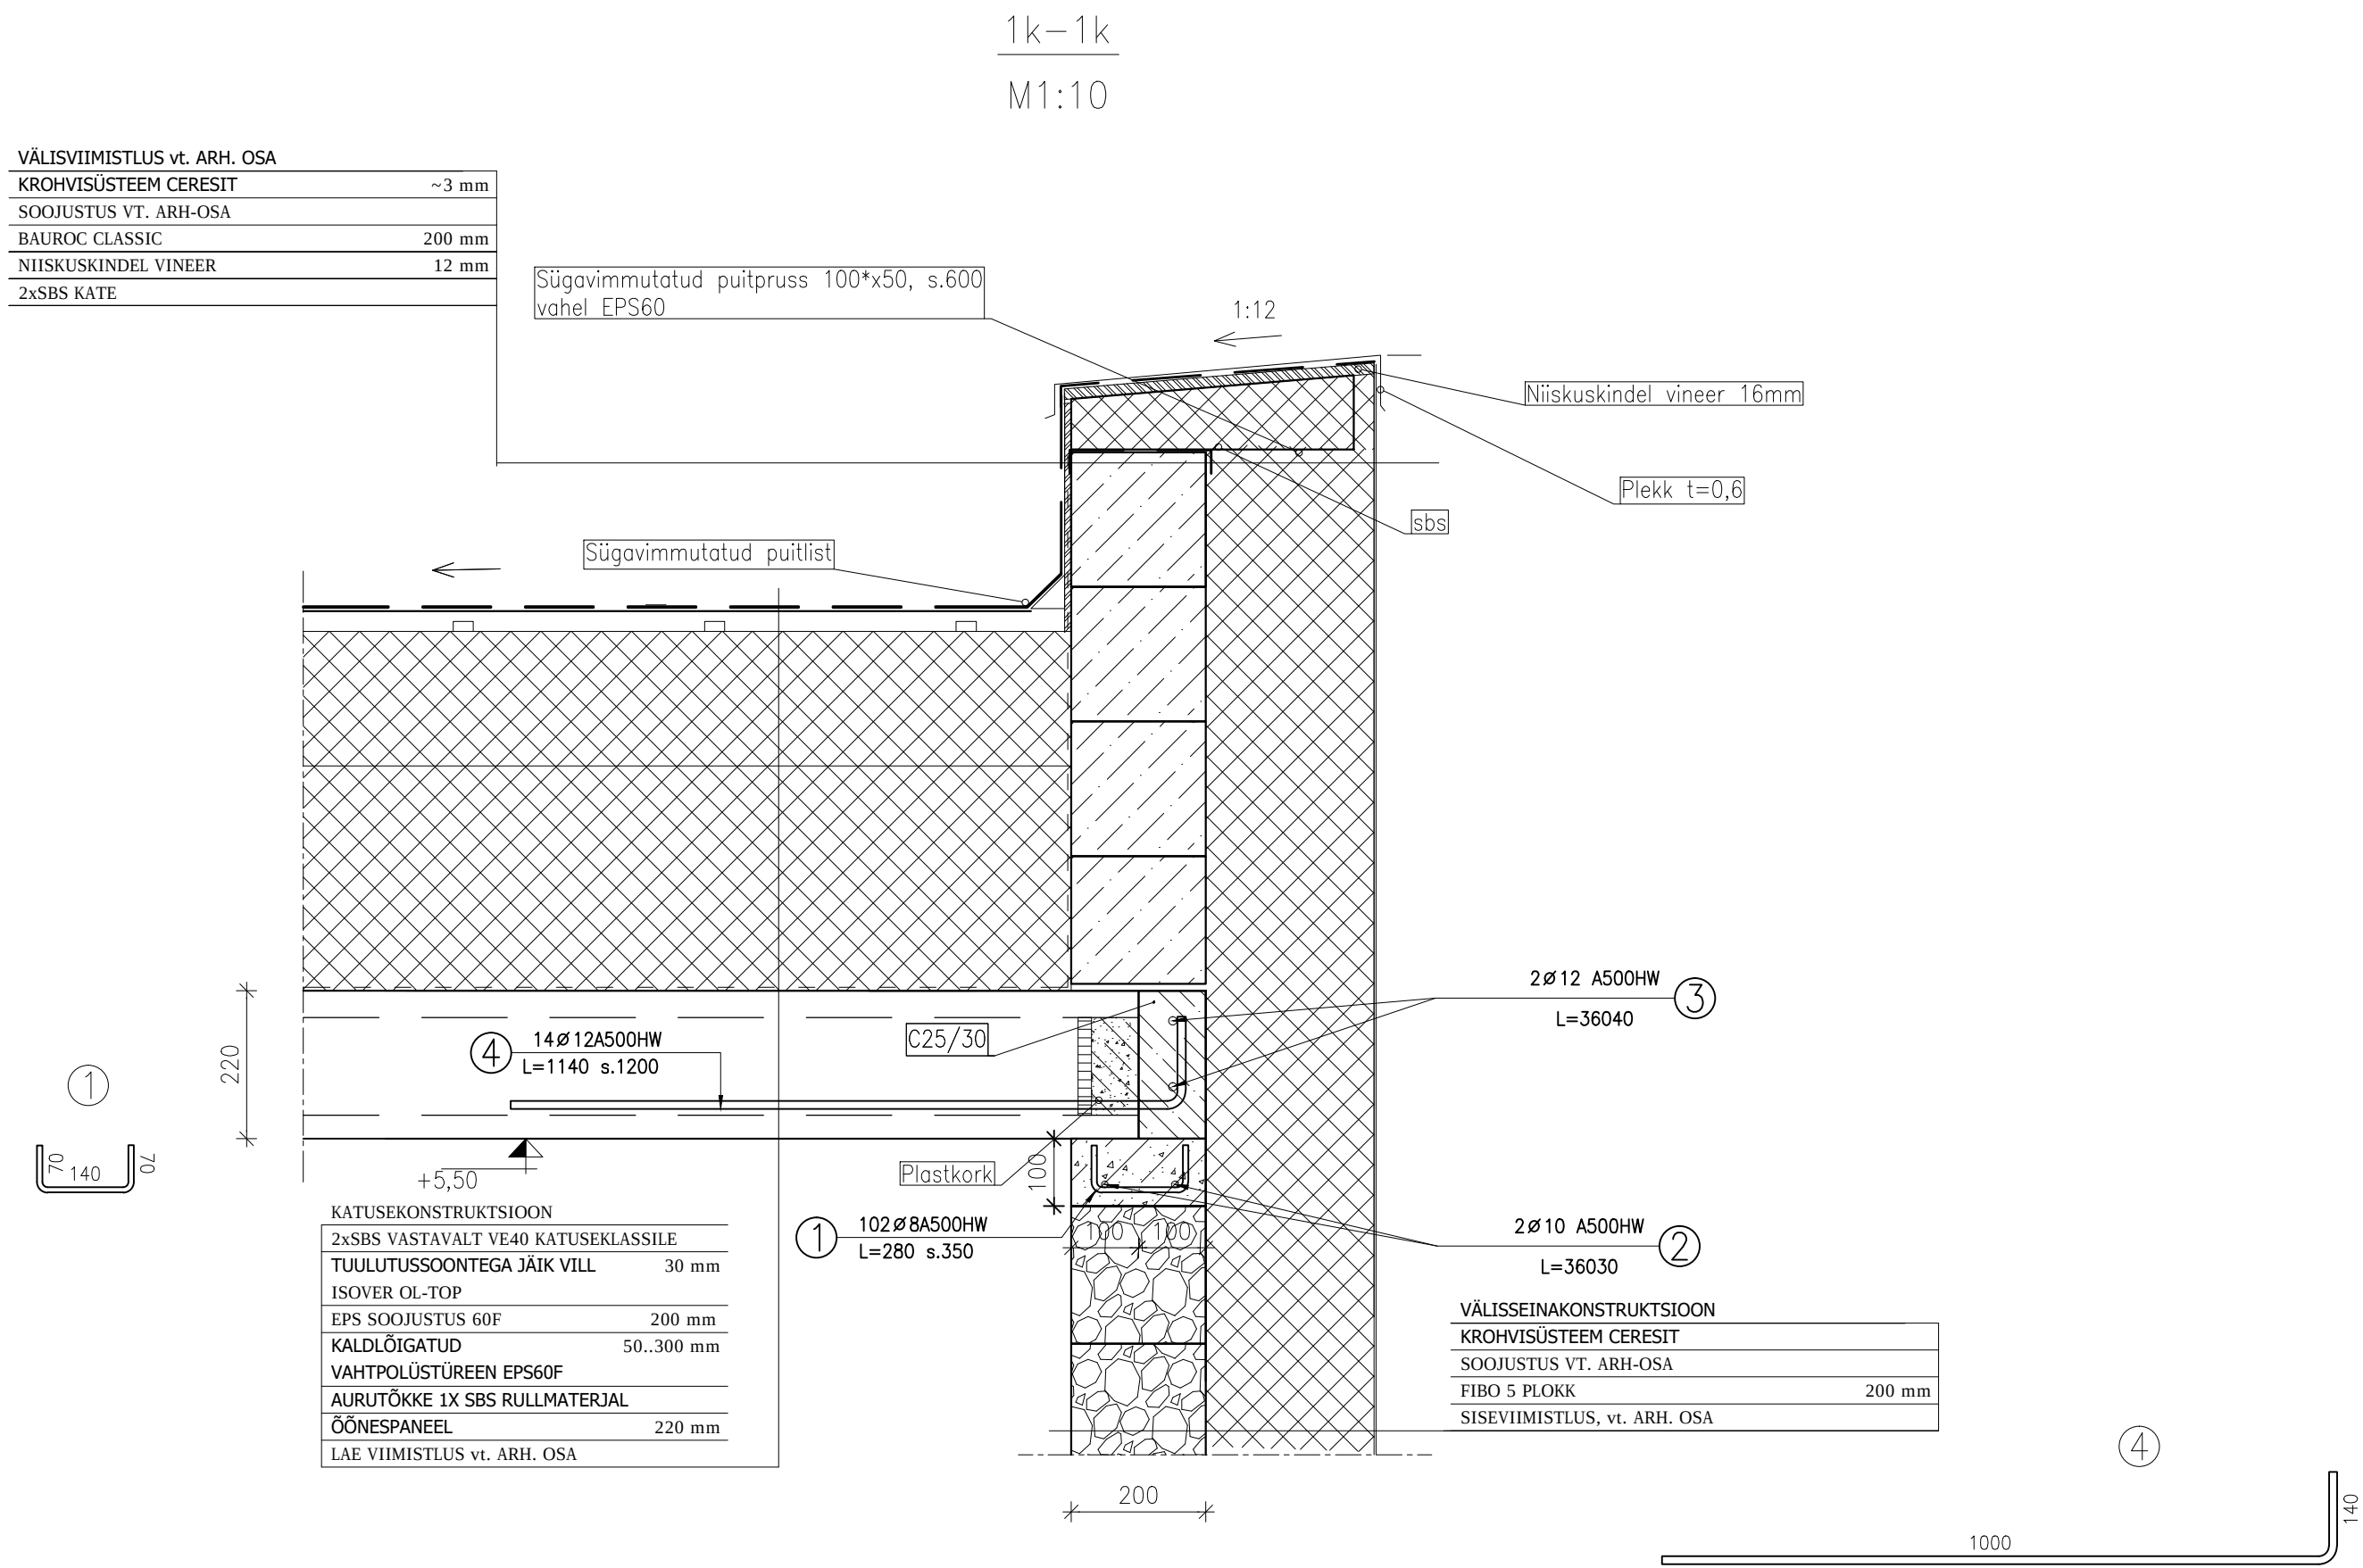

SARRUSTE SPETSIFIKATSIOON											
Pos.	Nimetus	Arv	Mass (kg)	Märkus.	Teras	ø	Eskiis (mm)	A (mm)	B (mm)	C (mm)	Painde ø (mm)
1	ø 8 A500HW L=280(mm)	102	11,28		A500HW	8	$\frac{b}{a} \frac{20}{8} \frac{30}{10}$	70	140	70	$a = 16$ $b = 16$
2	ø 10 A500HW L=36030(mm)	2	44,46		A500HW	10	$\frac{b}{a} \frac{20}{8} \frac{30}{10}$	3		30	
3	ø 12 A500HW L=36040(mm)	2	64,01		A500HW	12	$\frac{b}{a} \frac{20}{8} \frac{30}{10}$	3		40	
4	ø 12 A500HW L=1140(mm)	14	14,17		A500HW	12	$\frac{b}{a} \frac{20}{8} \frac{30}{10}$	140	1000		$a = 30$

KOKKUVOTE				
	A500HW			
	ø 8	ø 10	ø 12	Kokku
Kaal (kg/m)	0,40	0,62	0,89	11
Kogu pikkus (mm)	28560	72060	88040	188660
Kogu kaal (kg)	11,28	44,46	78,18	133,92

Muudatus	Kuupäev	Muudatuse kirjeldus			Projekteris
Objekt:	Narva linn, Ida-Viru maakond			Töö number:	
Tellijä	Teostas	Kontrollis	Fakti nimi	Kuupäev	Mõõtka
Eraisik			K01_48	23.03.2025	1:10
		Joonis	ÜKSIKELAMU PÜSTITAMINE		
		Joonise nr.	Katuselae lõiked		
			K-07	Anne	Leht/Lehti
				1	1/-