



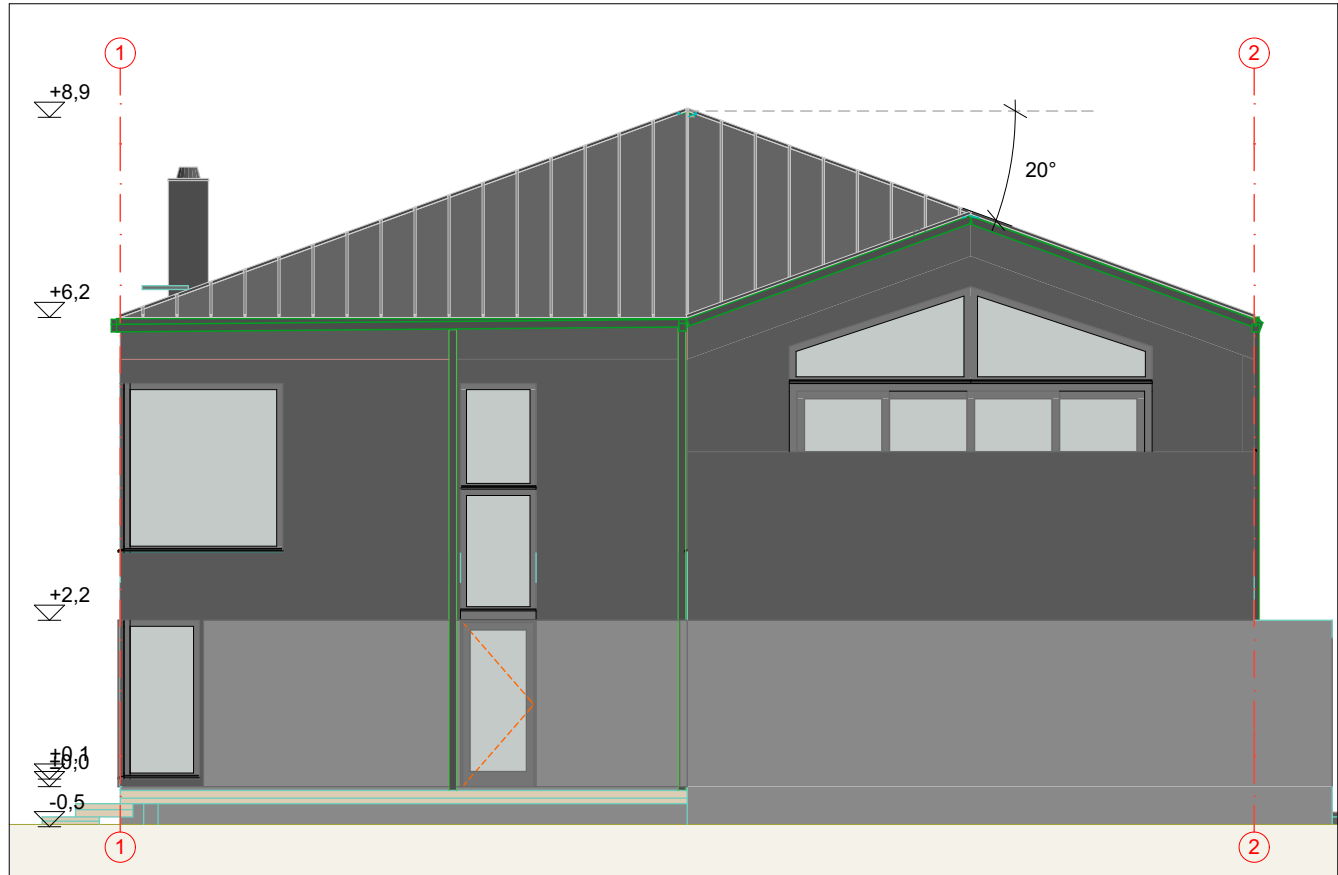


Edel

1:100

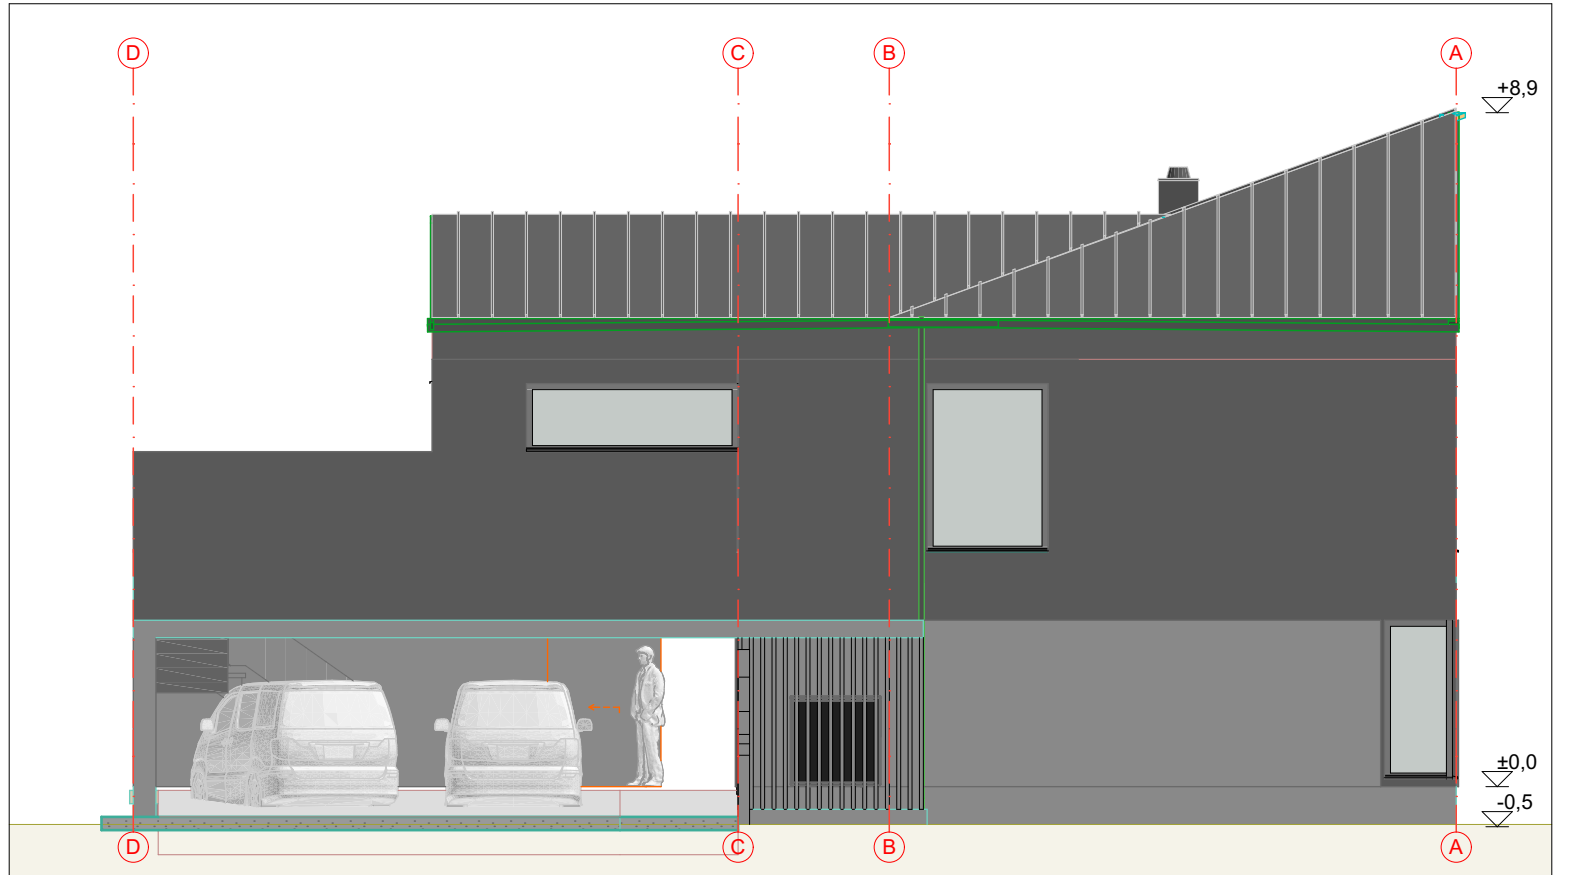


Kagu

1:100

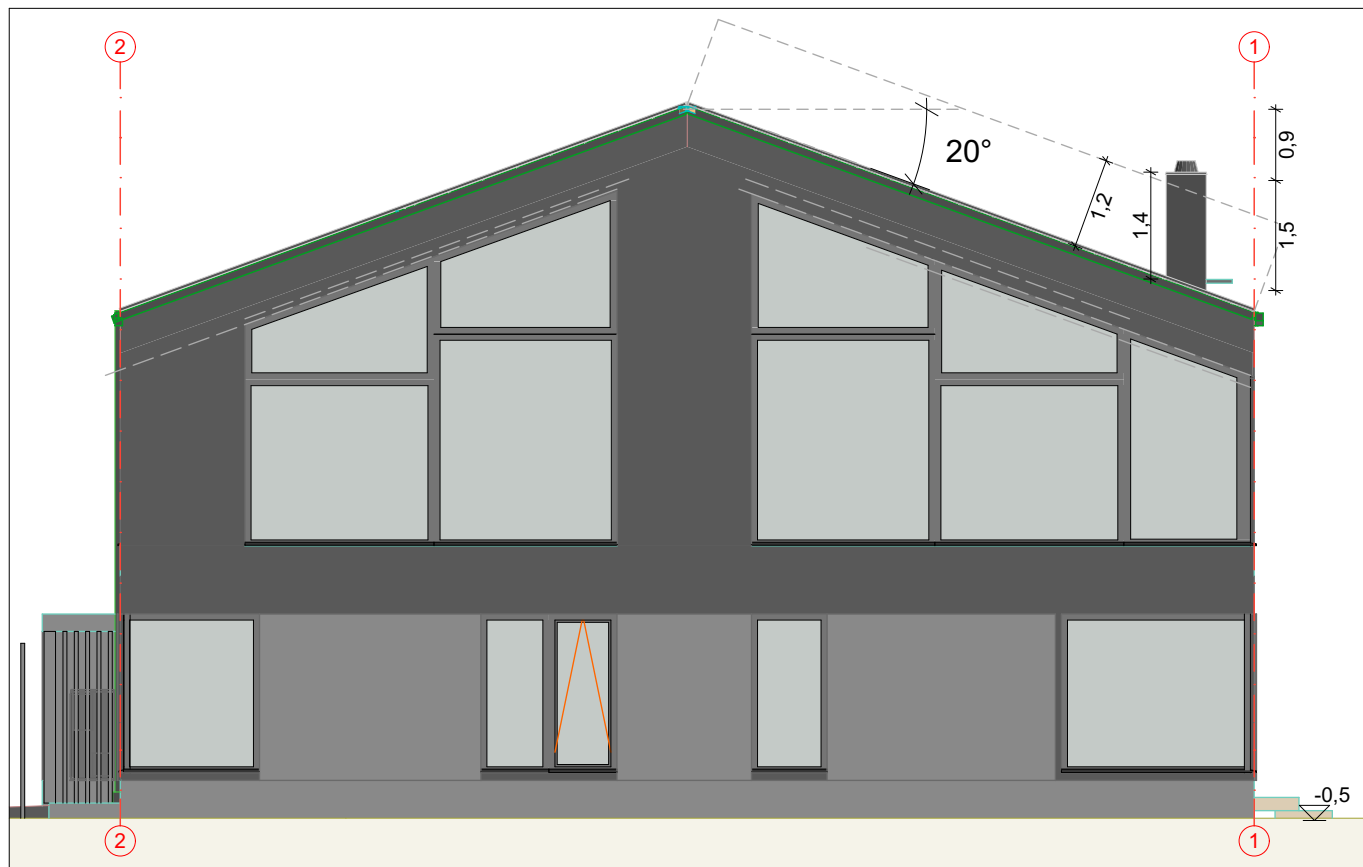

Kirre

1:100

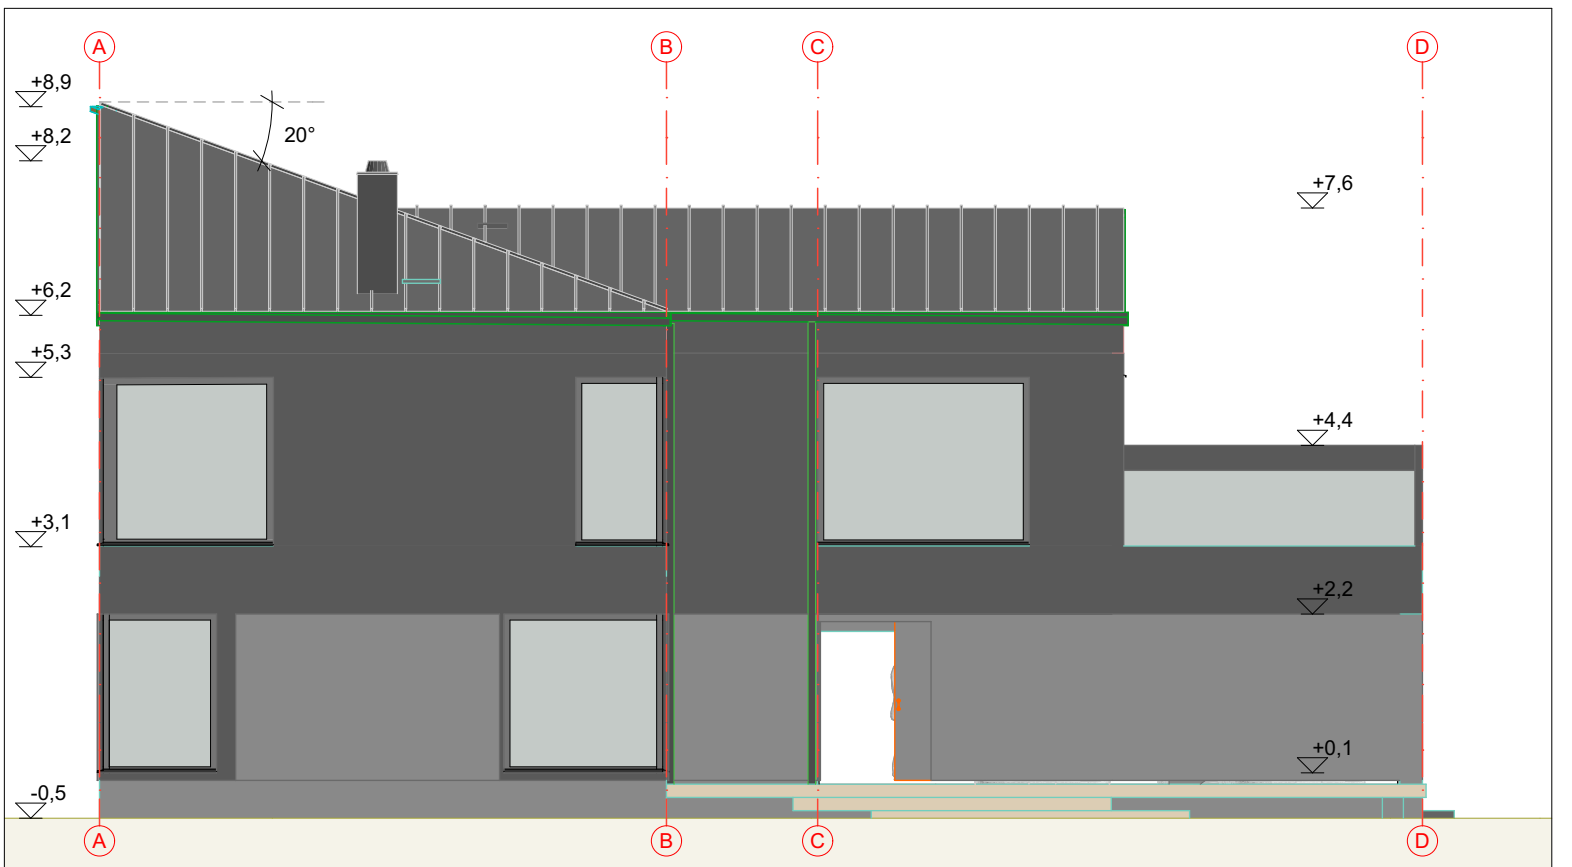

Loode

1:100

Nr.	Koht	Materjal	Värv	Nr.	Koht	Materjal	Värv
1	Välissein 2K	Kiudtsementplaat EQUITONE [tectiva]	TE85 Tumehall	5	Aknad	PVC	Tumehall
2	Välissein 1K	Kiudtsementplaat EQUITONE [tectiva]	Helehall	6	Korsten	Plekk	Tumehall RR23
3	Katus	Plekk-katus	Tumehall RR23	7	Terrass	Terrassilauad	Pruun
4	Sokel	Kiudtsementplaat EQUITONE [tectiva]	TE85 Tumehall	8	Vihmavee süst.	Metall	Tumehall RR23