


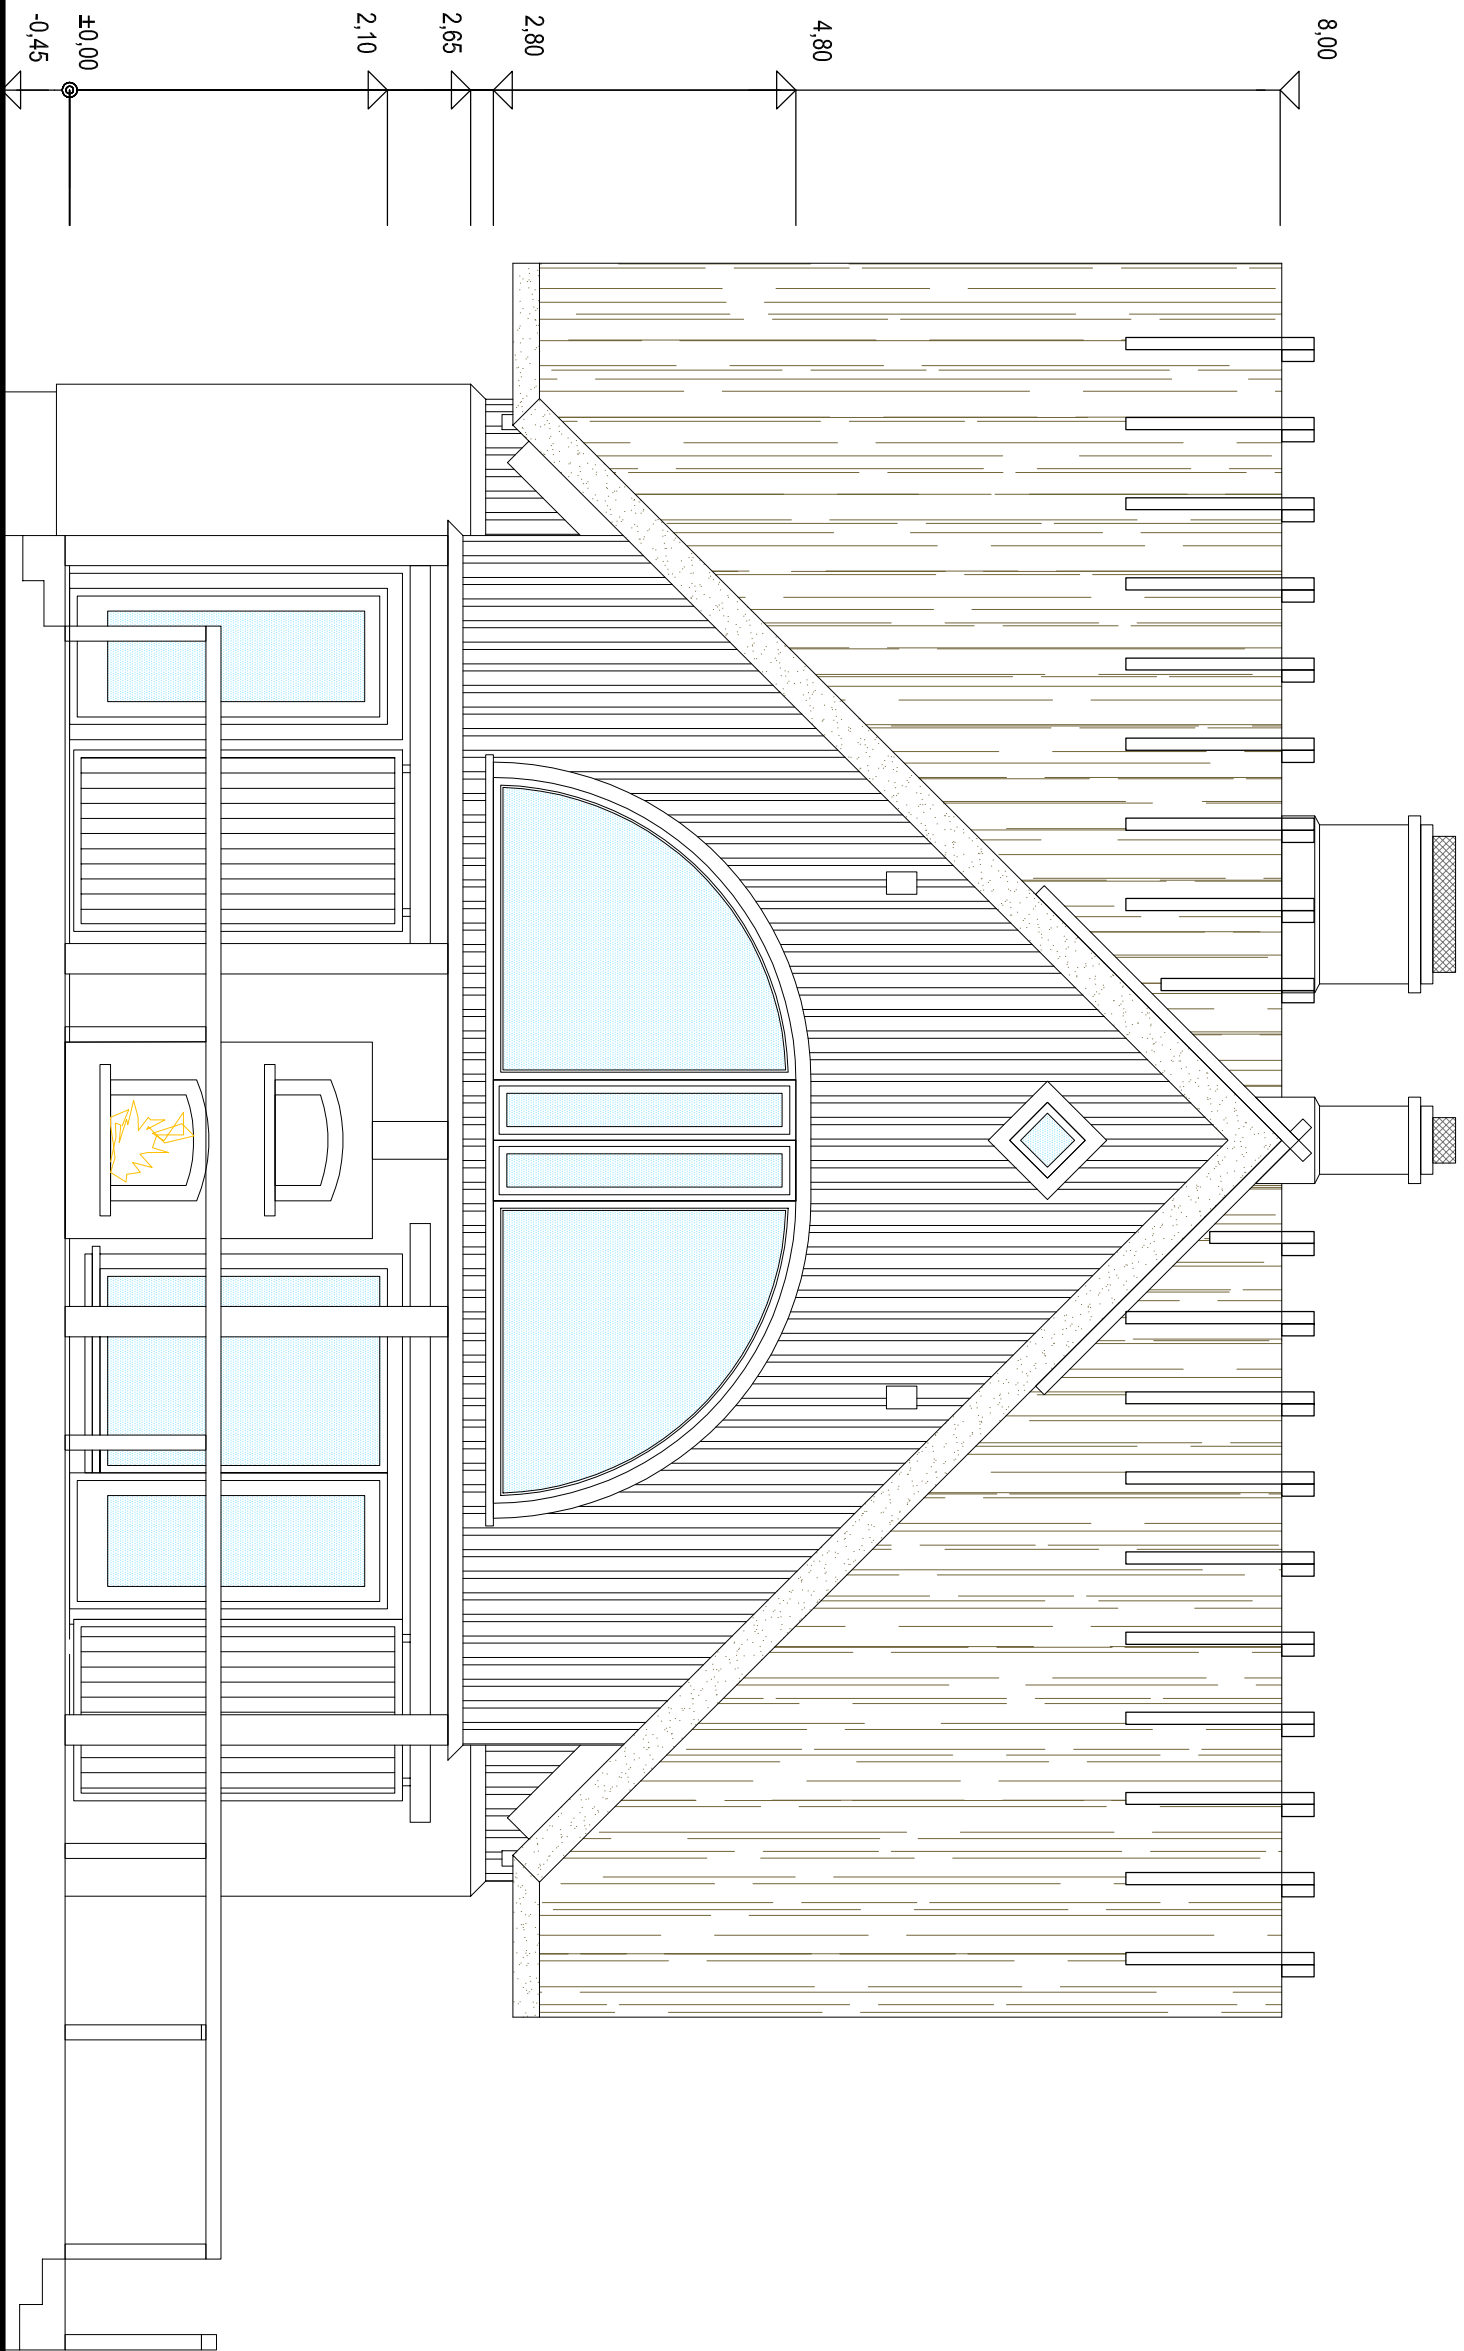

VAADE A

M 1 : 50