


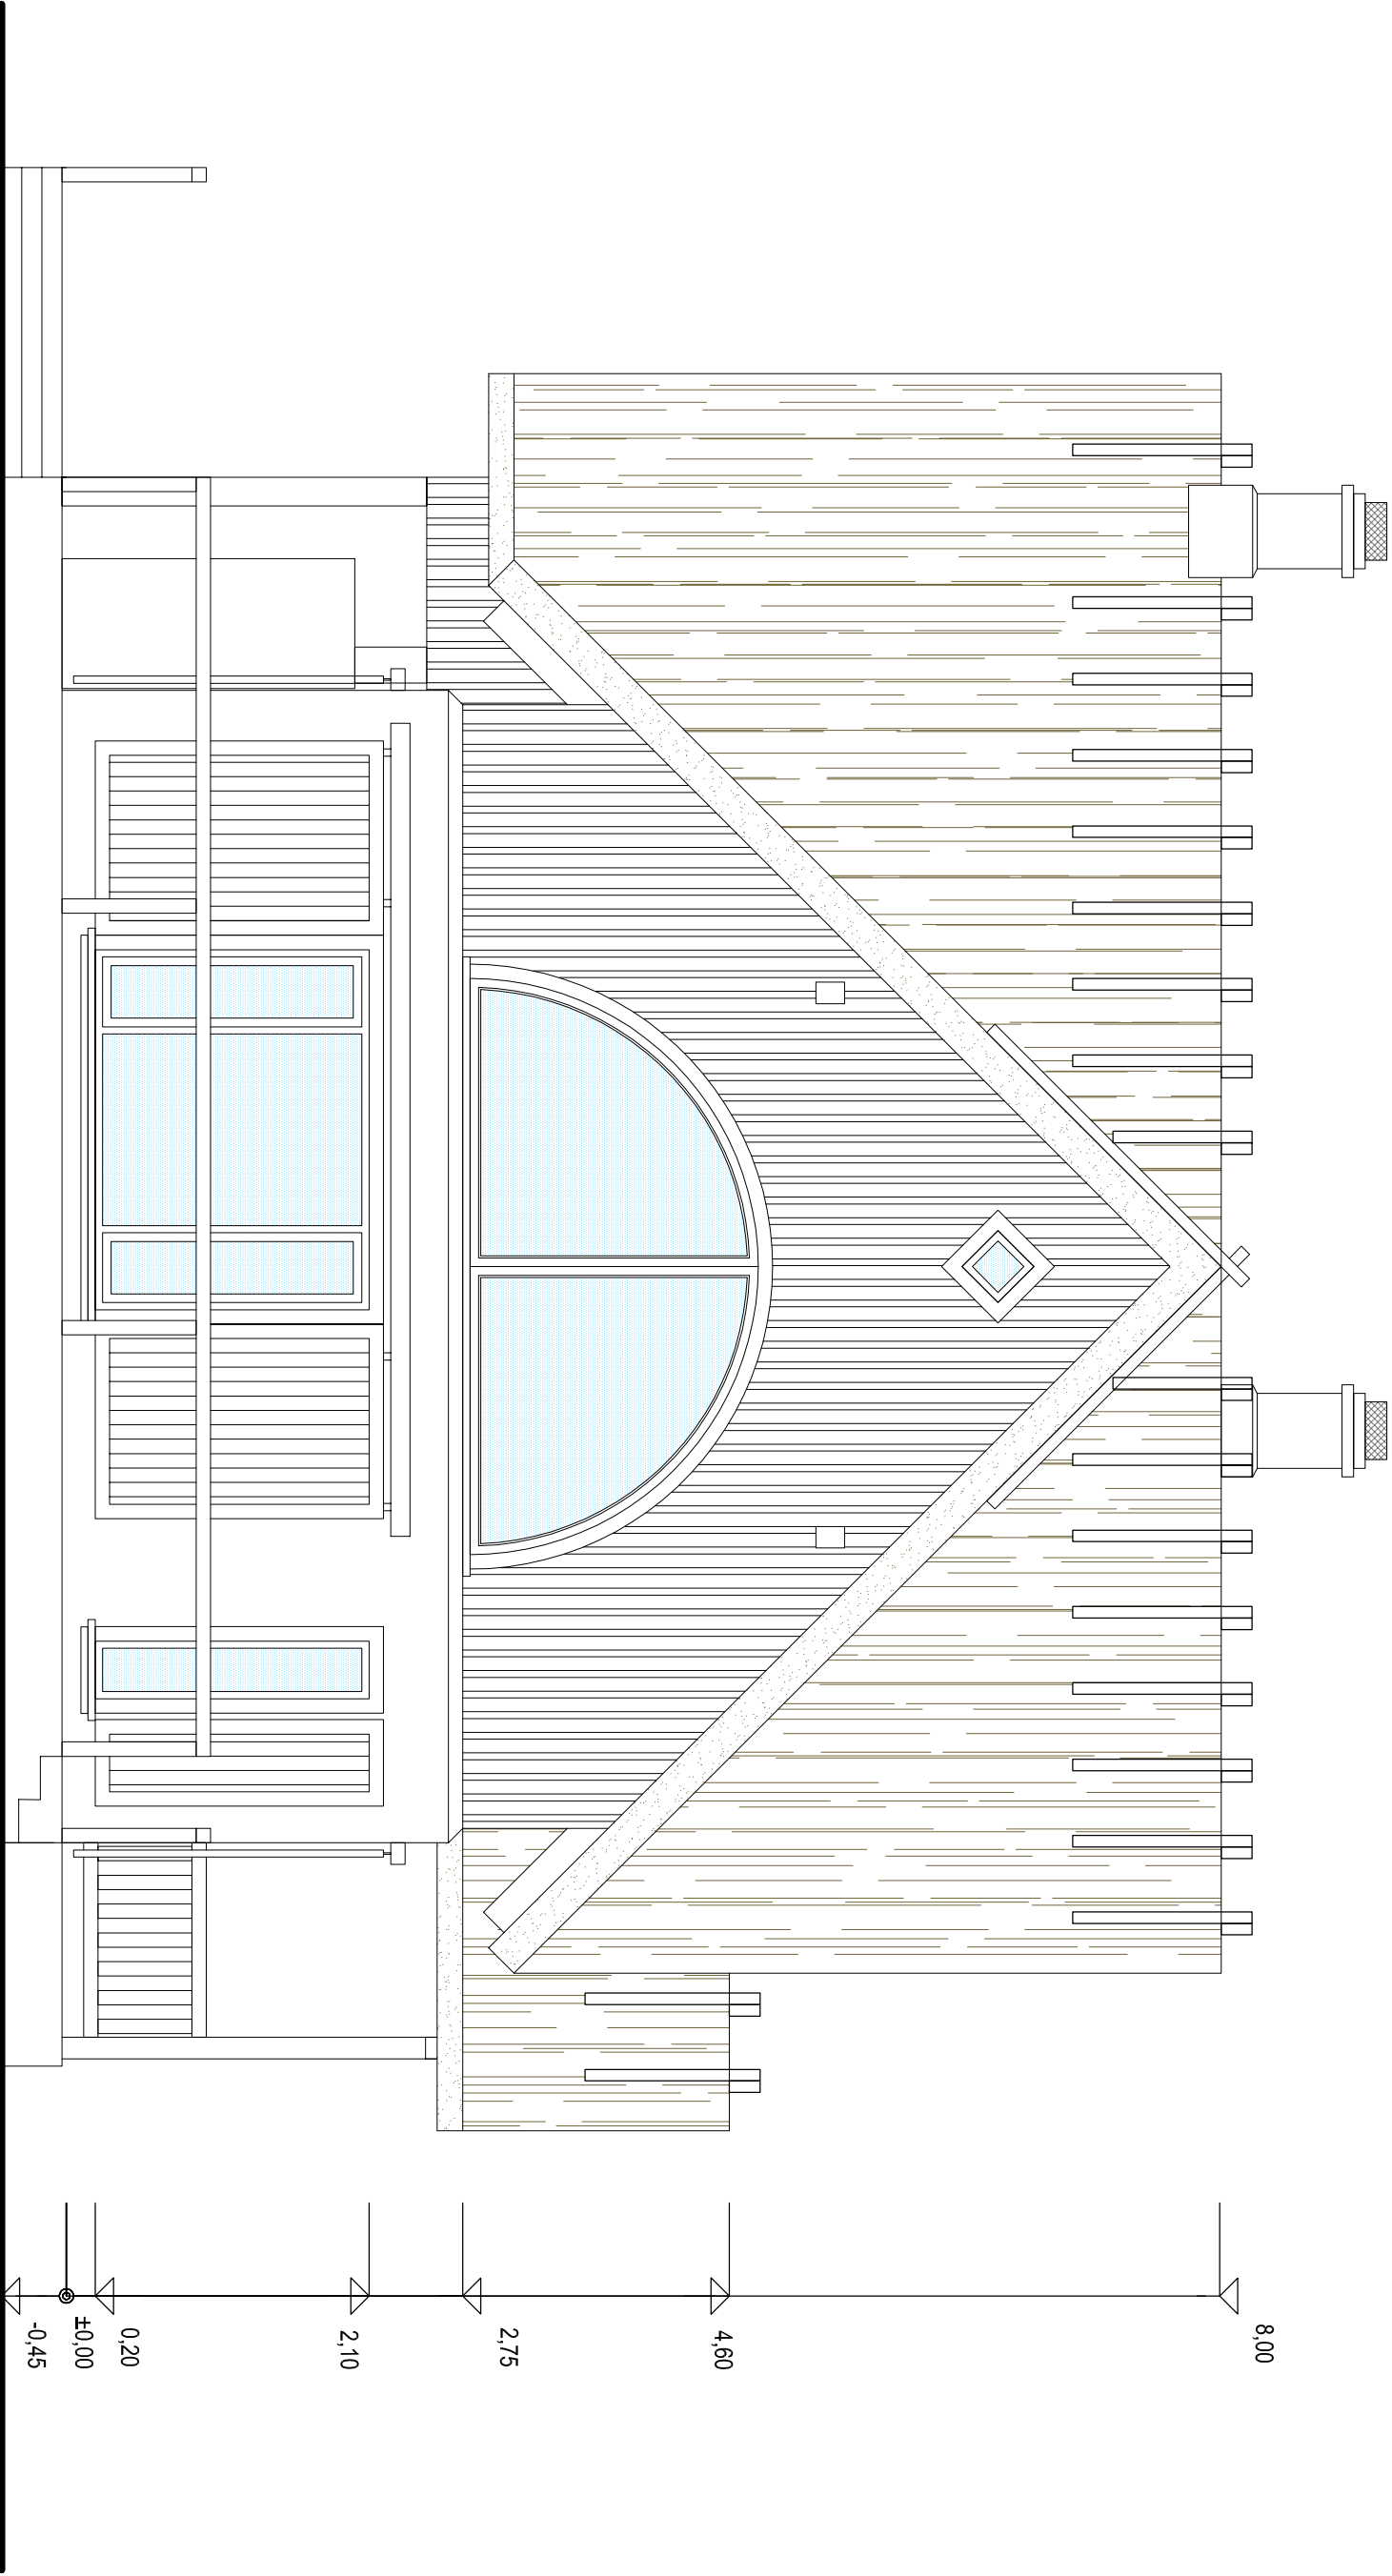

VAADE B

M 1 : 50