


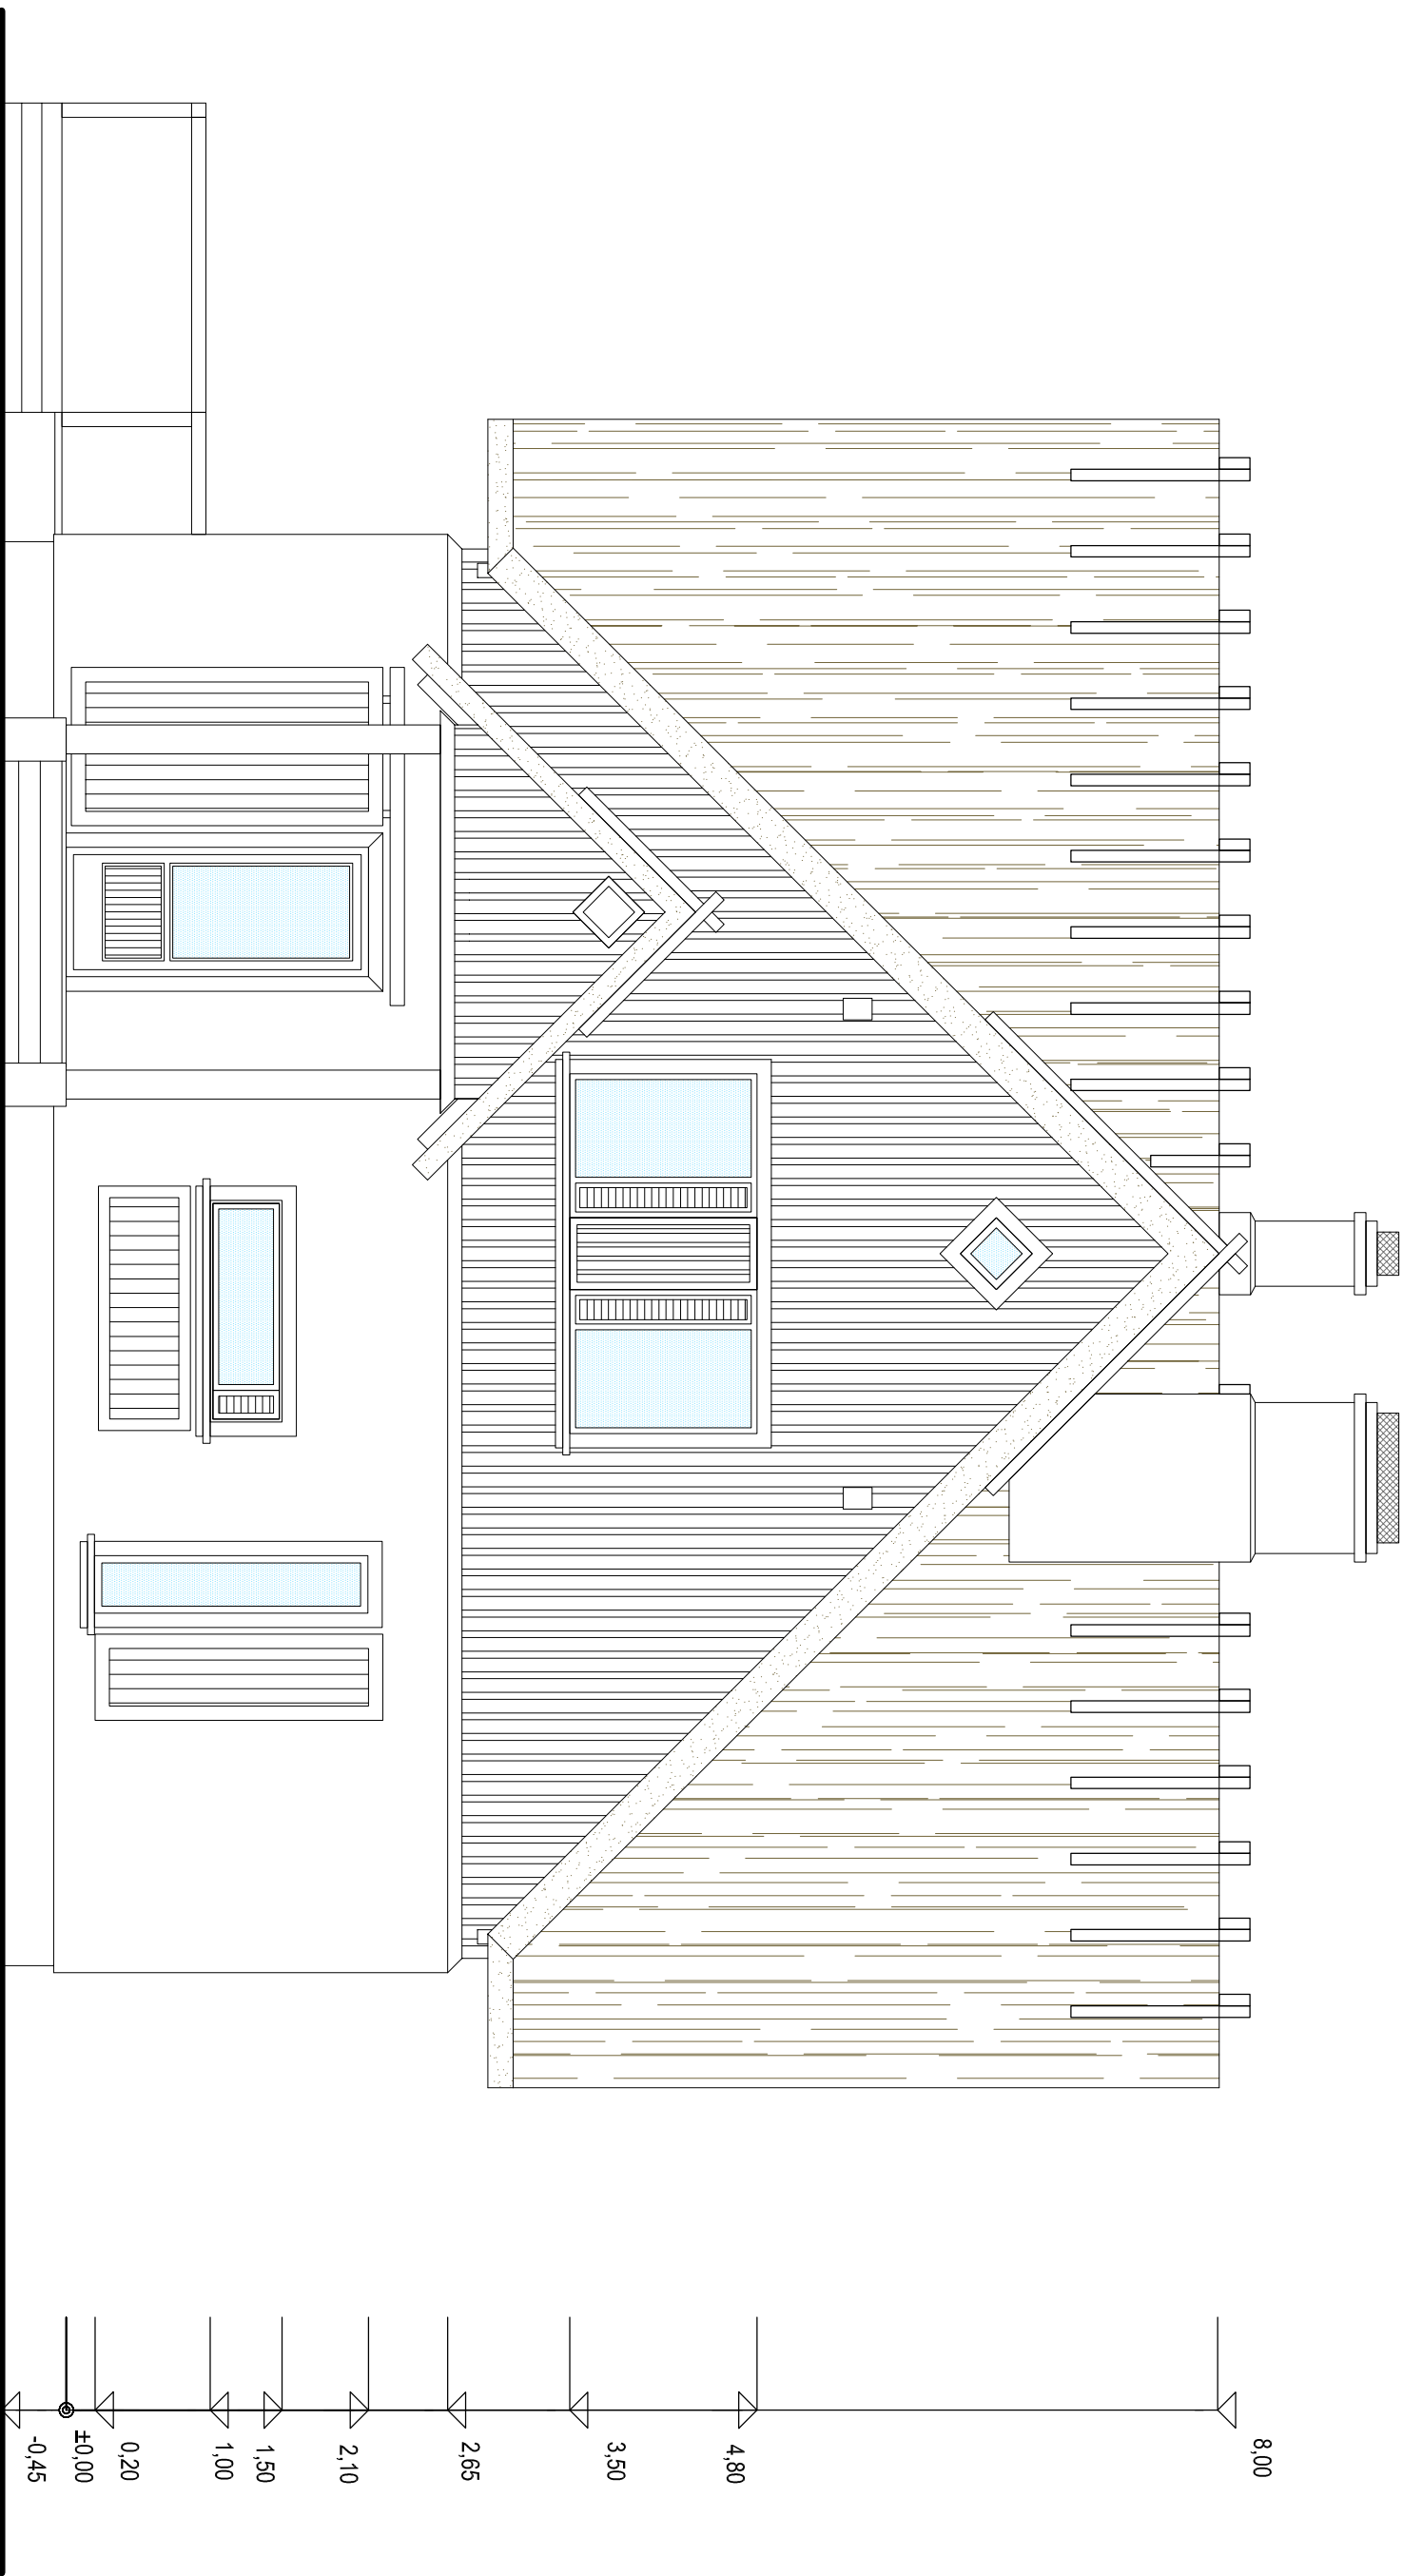

VAADE C

M 1 : 50