


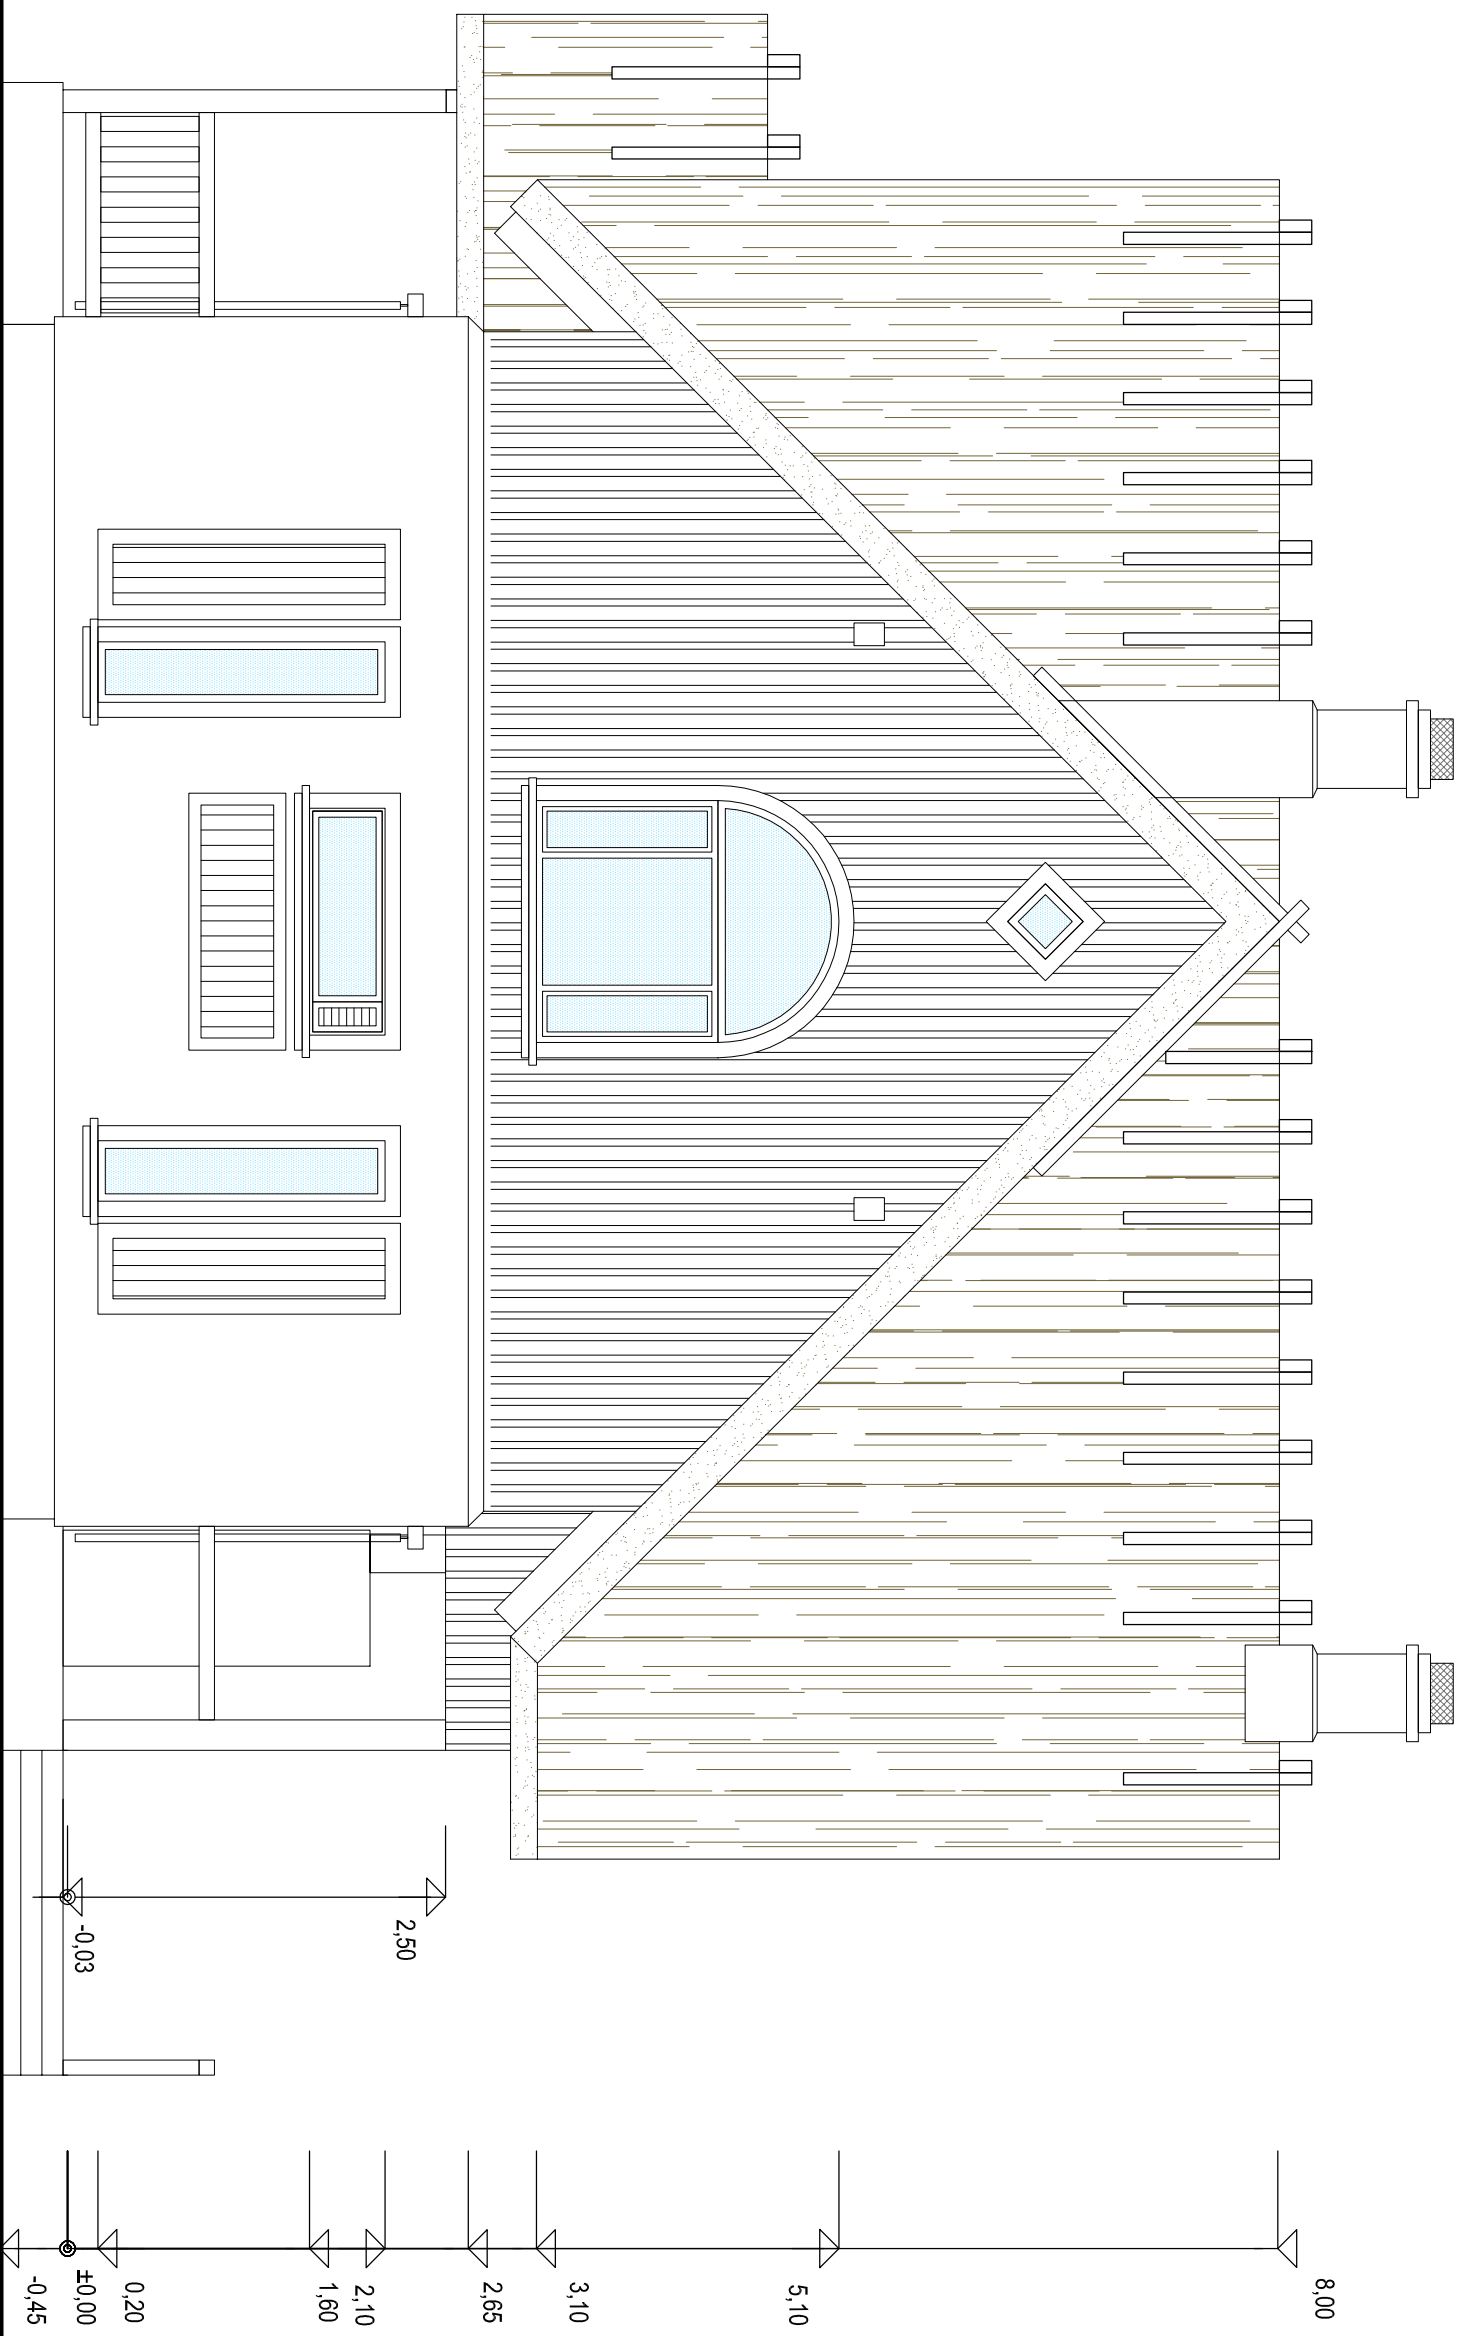

VAADE D

M 1 : 50