

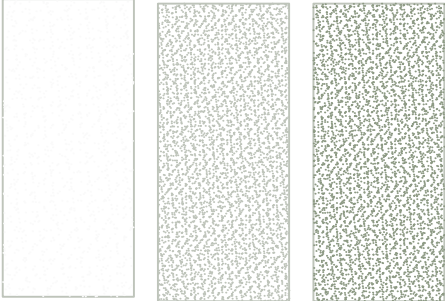


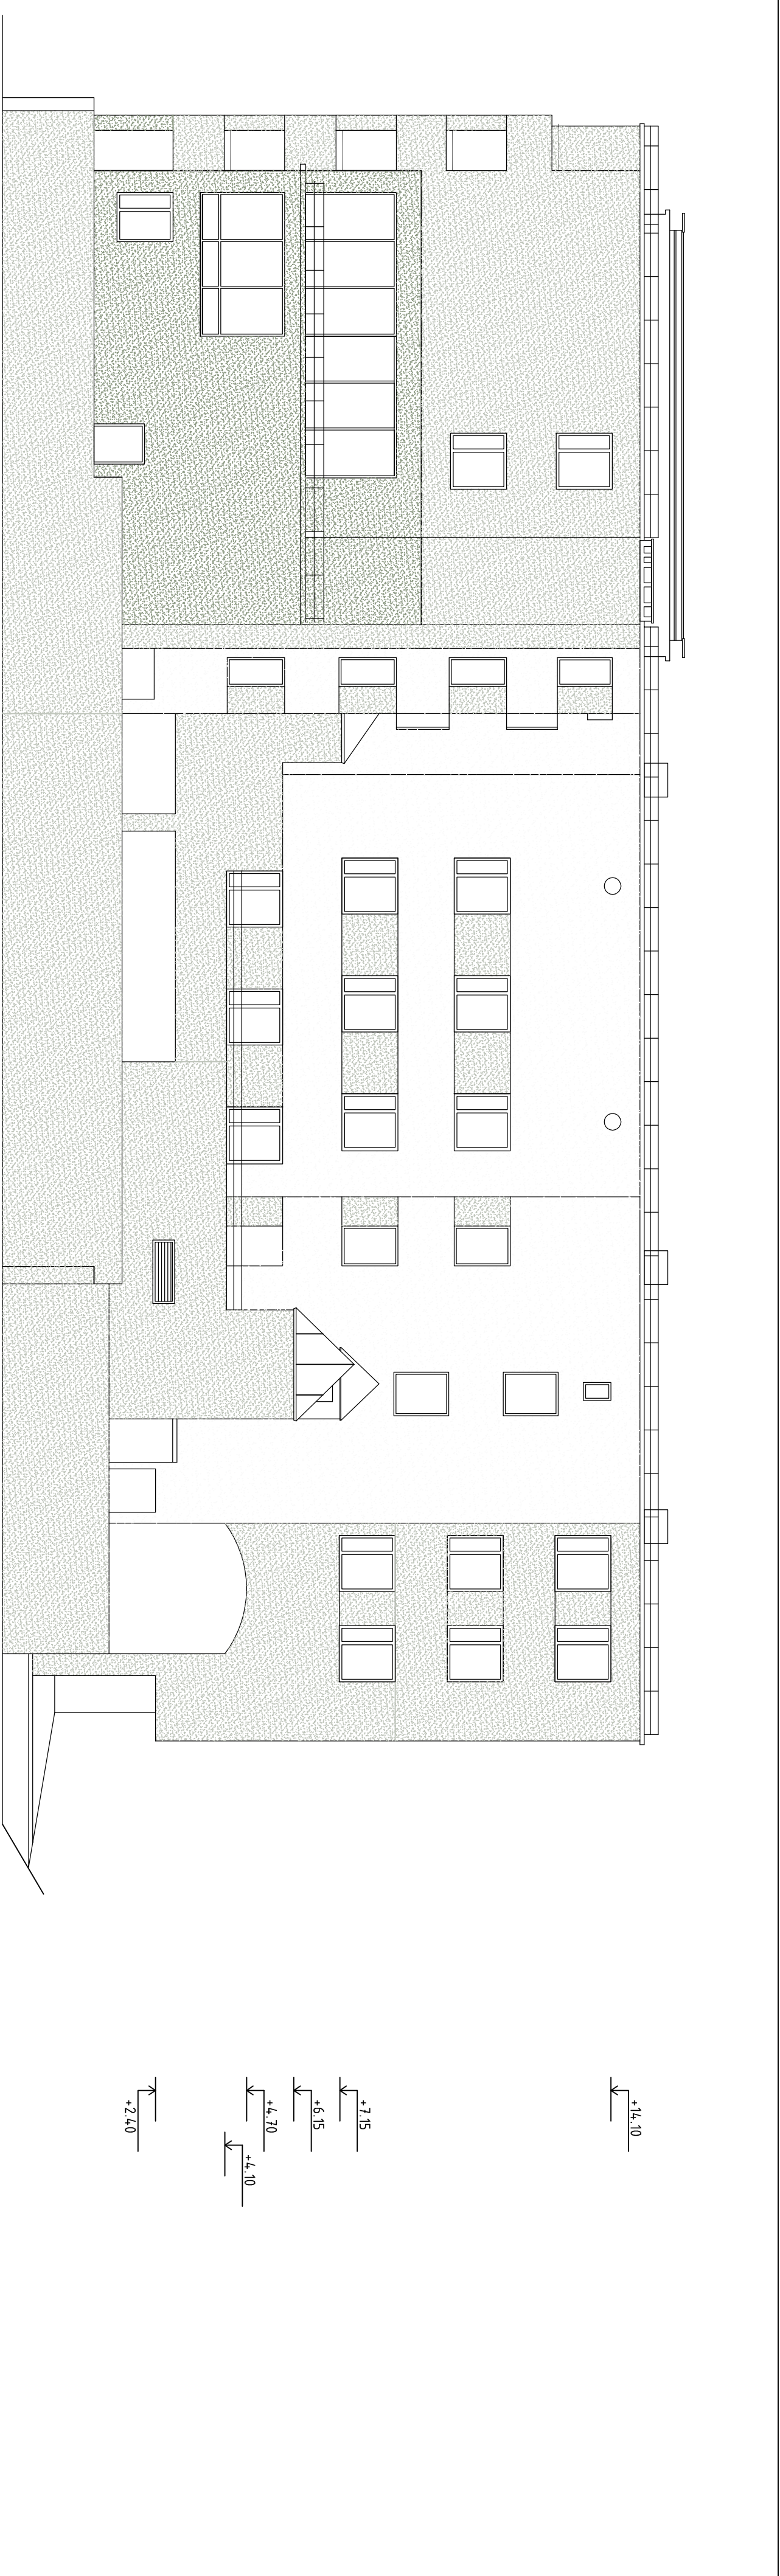

Tumehall – Caparol “Histolith” Umbra Grünlich 20 (L56 C10 H95)

Hall – Caparol “Histolith” Umbra Grünlich 40 (L75 C8 H49)

Na.t. valge – Caparol “Histolith” Umbra Grünlich 50 (L82 C6 H98)

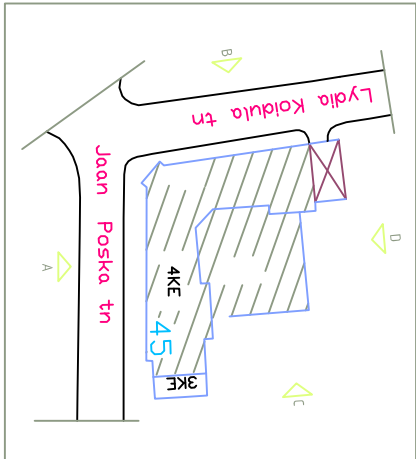

NCN Proj. nr: 11519366 MTR: EEP001423, EEK000528 Saadi tn, 3, Tallinn 11316 tel: 6790218, fax: 6790216, info@ncn.ee, www.ncn.ee	JONNE NÄRITUS	Voode "C"	MÕÕTKA
TEHJ KÜ Koidula 17/ Poska 45	KONTROLL A.Pihel	KUIPEV 02.11.09	1:100
DRAHT NIM Koidula 17/ Poska 45	PROJEKT J.Randlaht	TOO ME 04/0/1	JONNE ME A-3
			STADIAUM 6skits
			MÕÕDARIS