



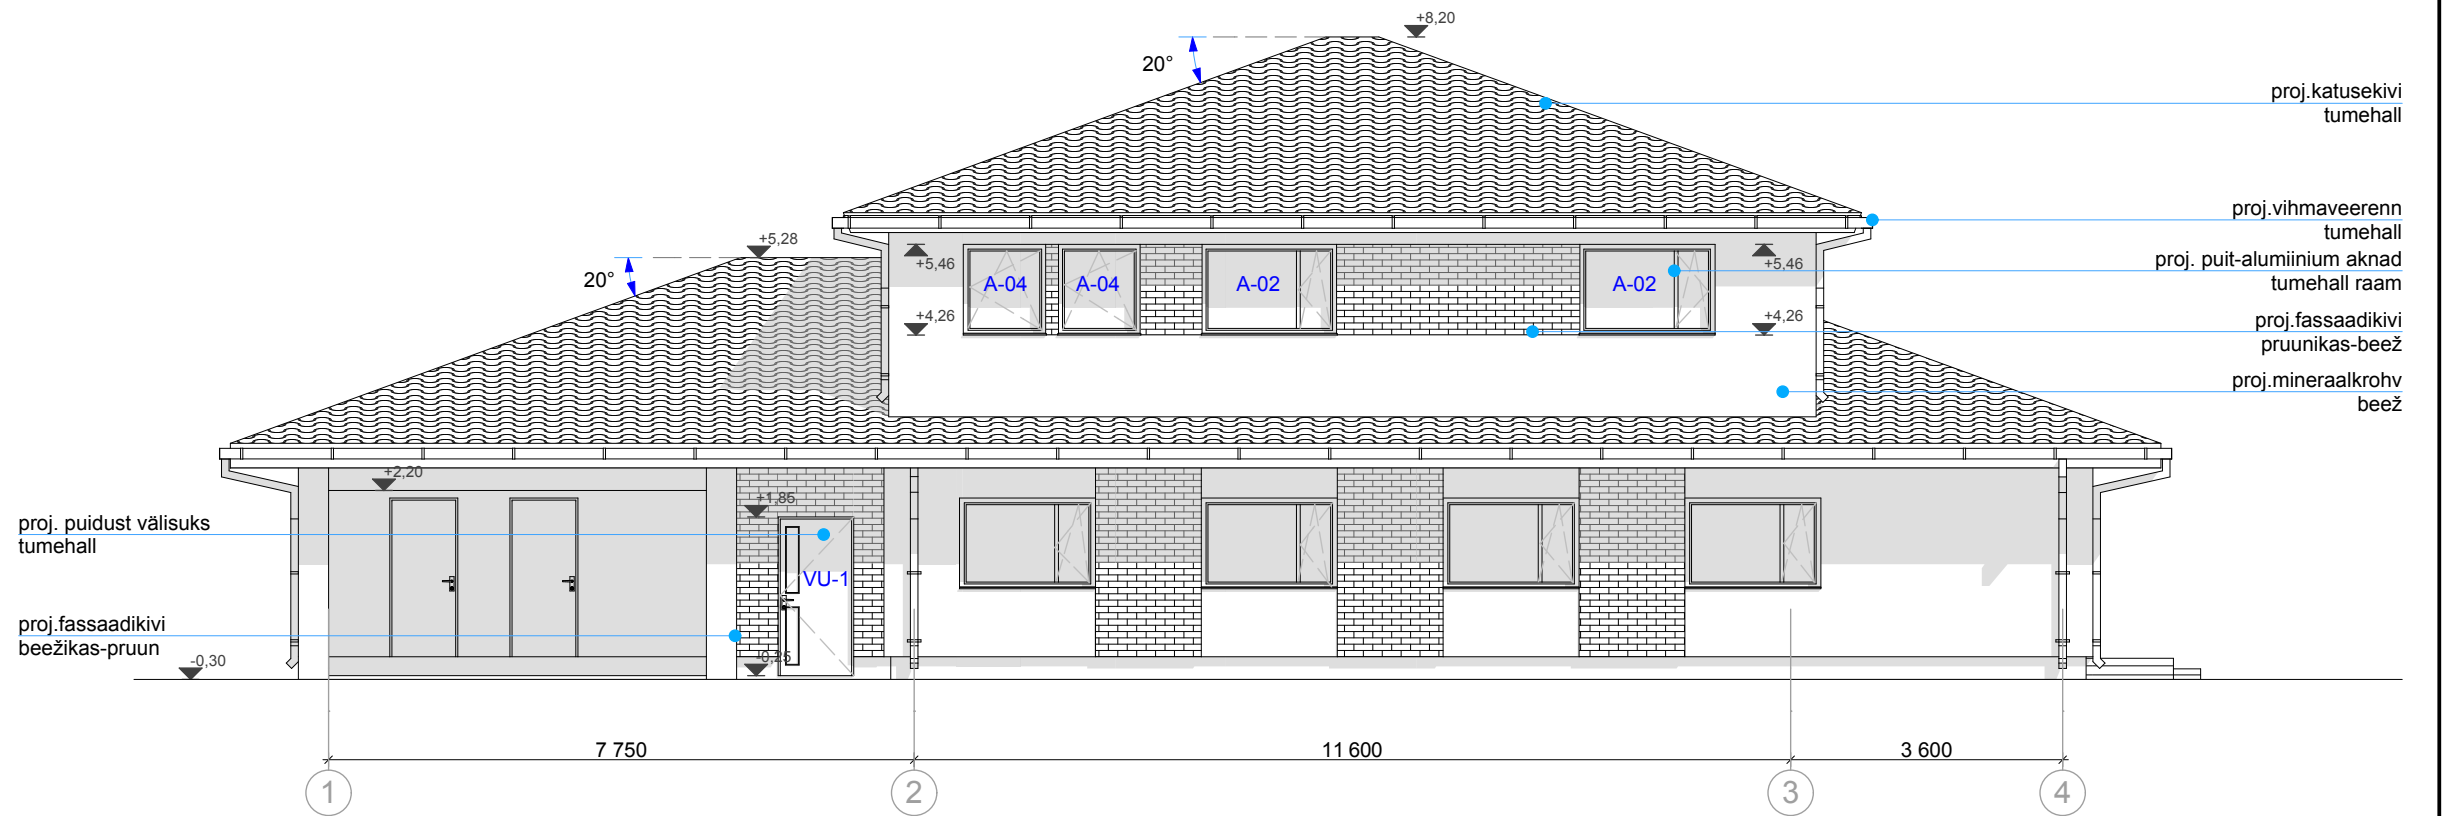

Vaade-1

1:100

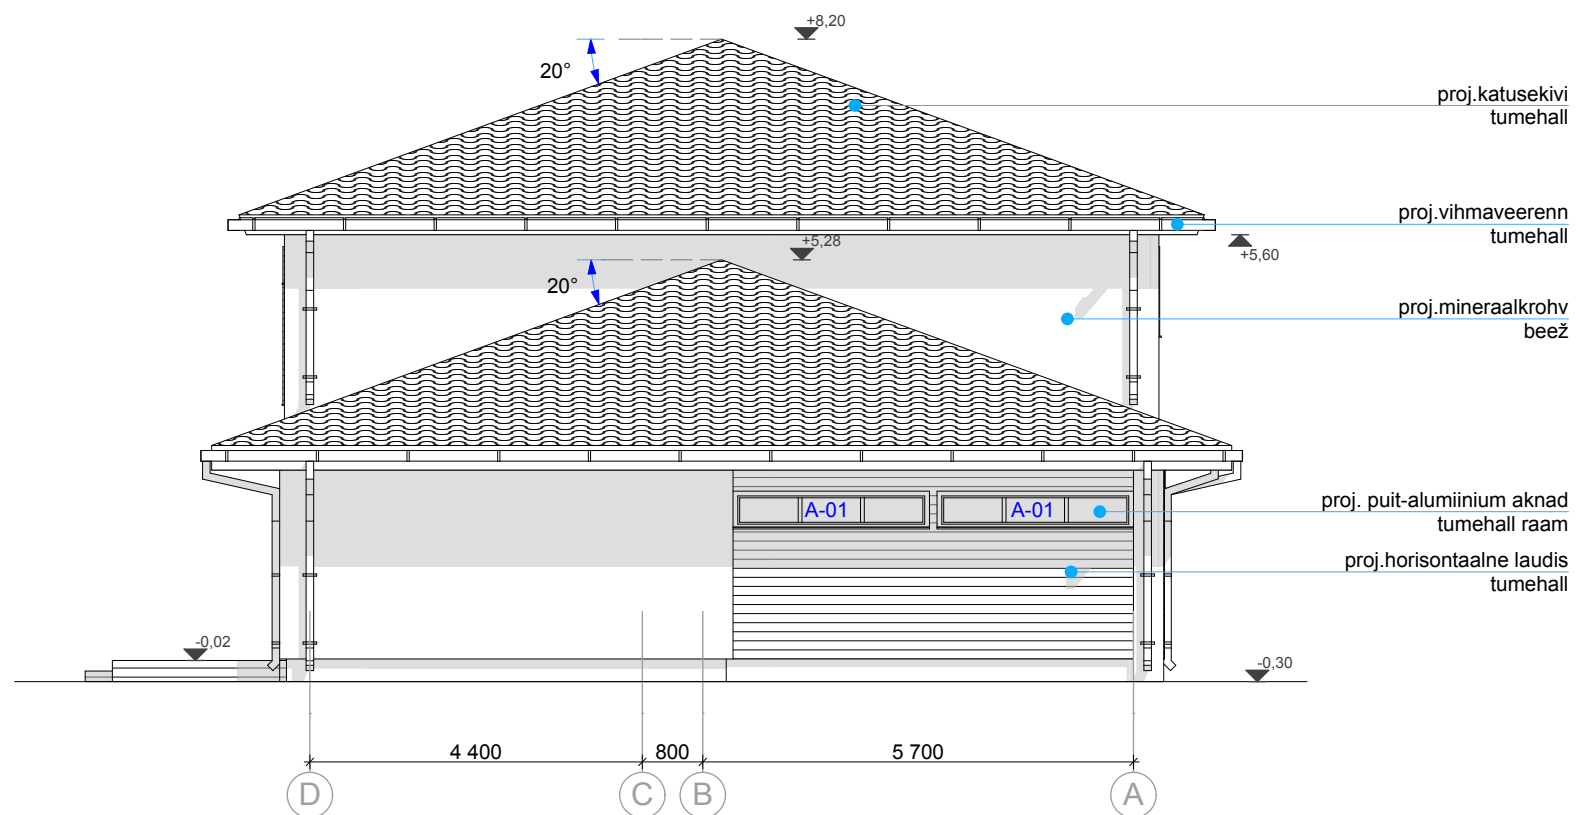

Vaade-2

1:100