
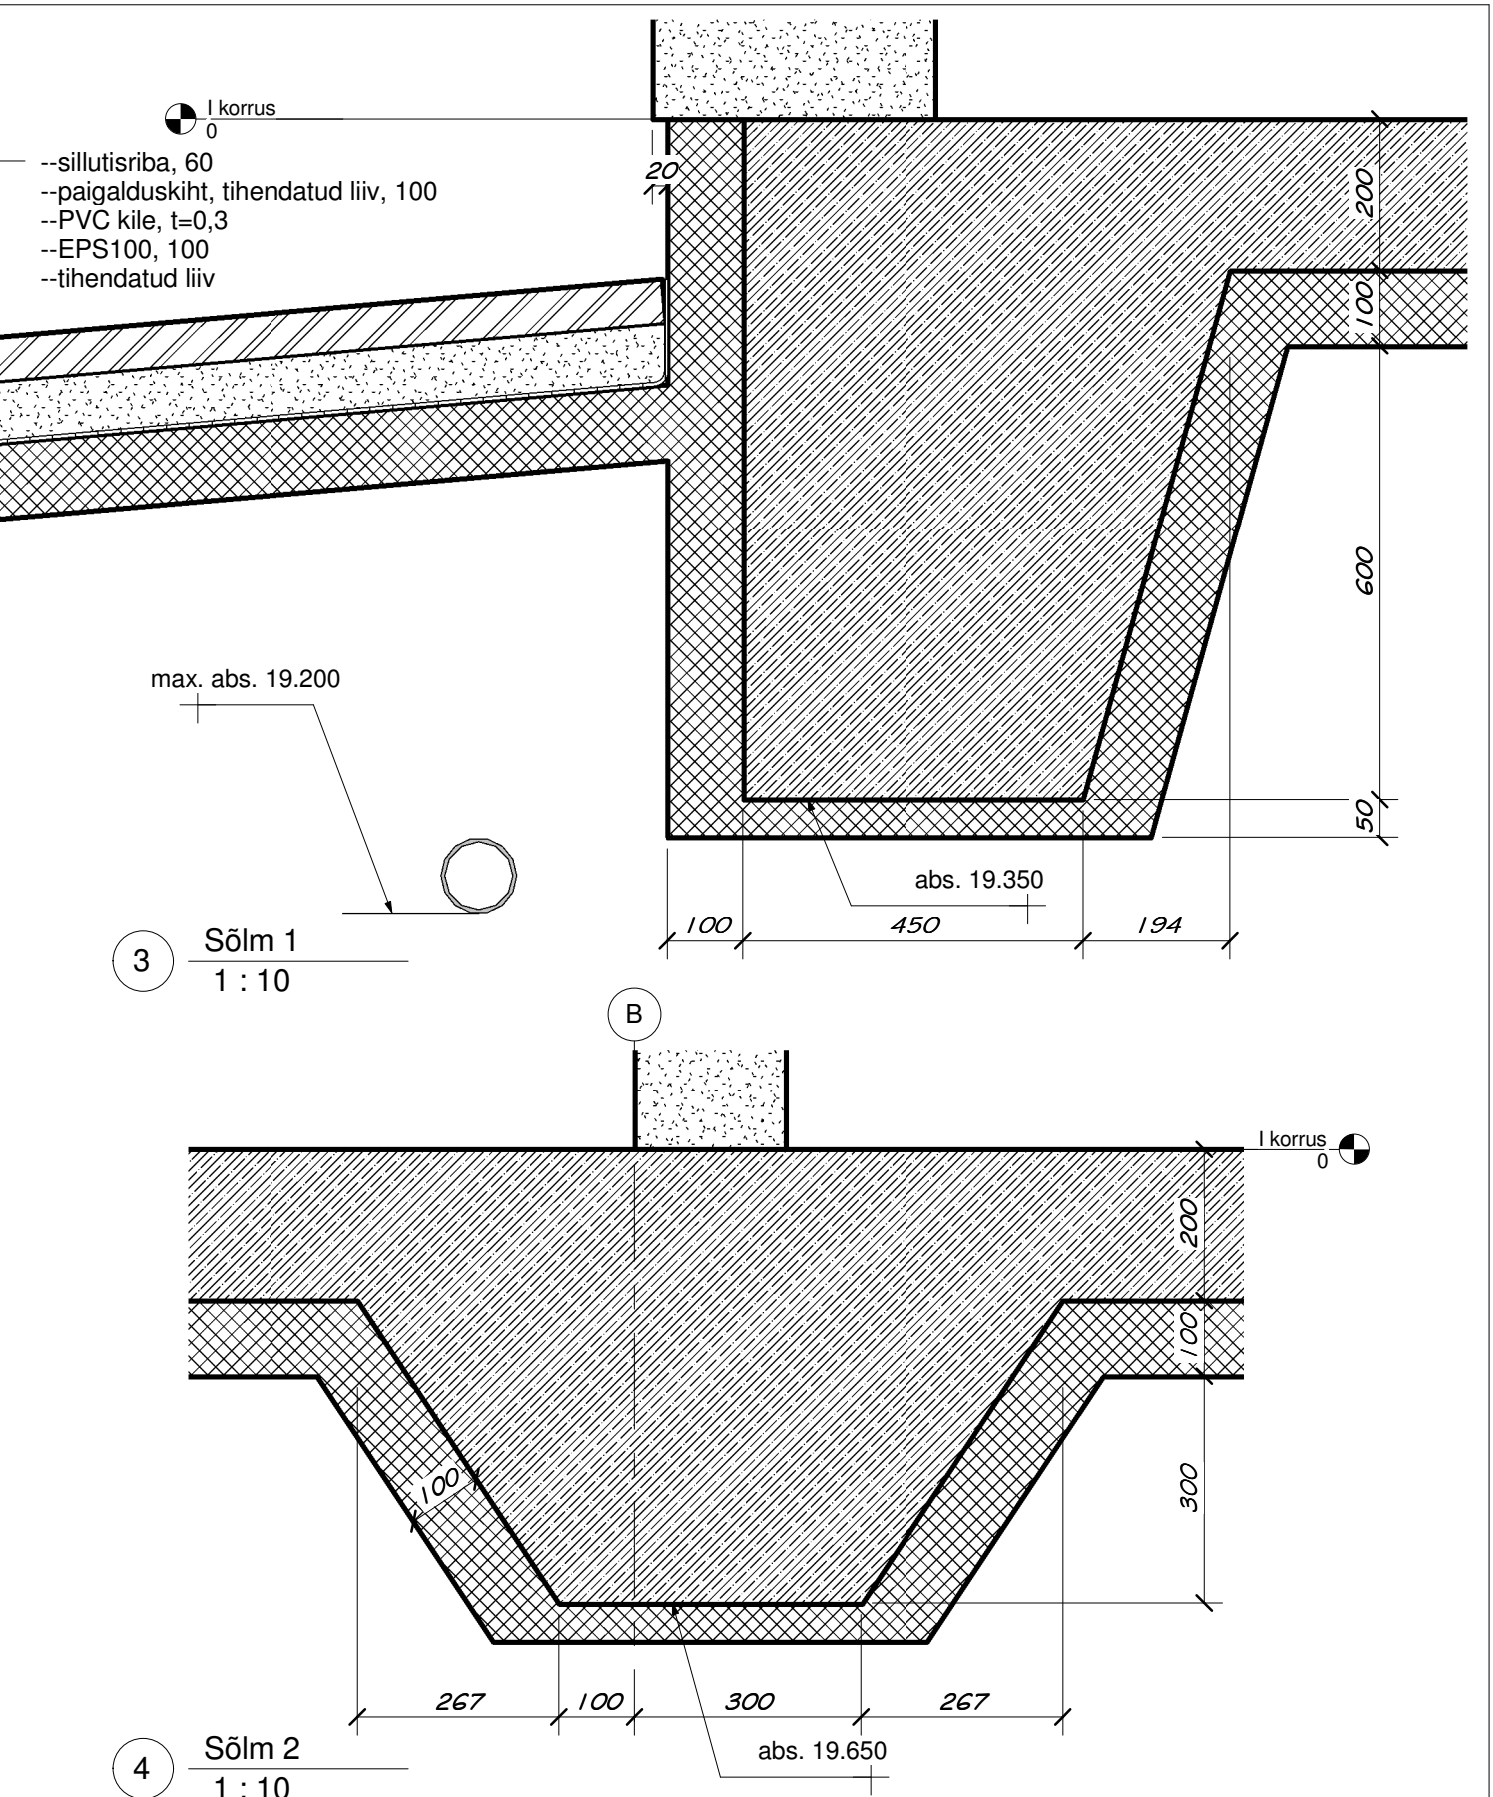


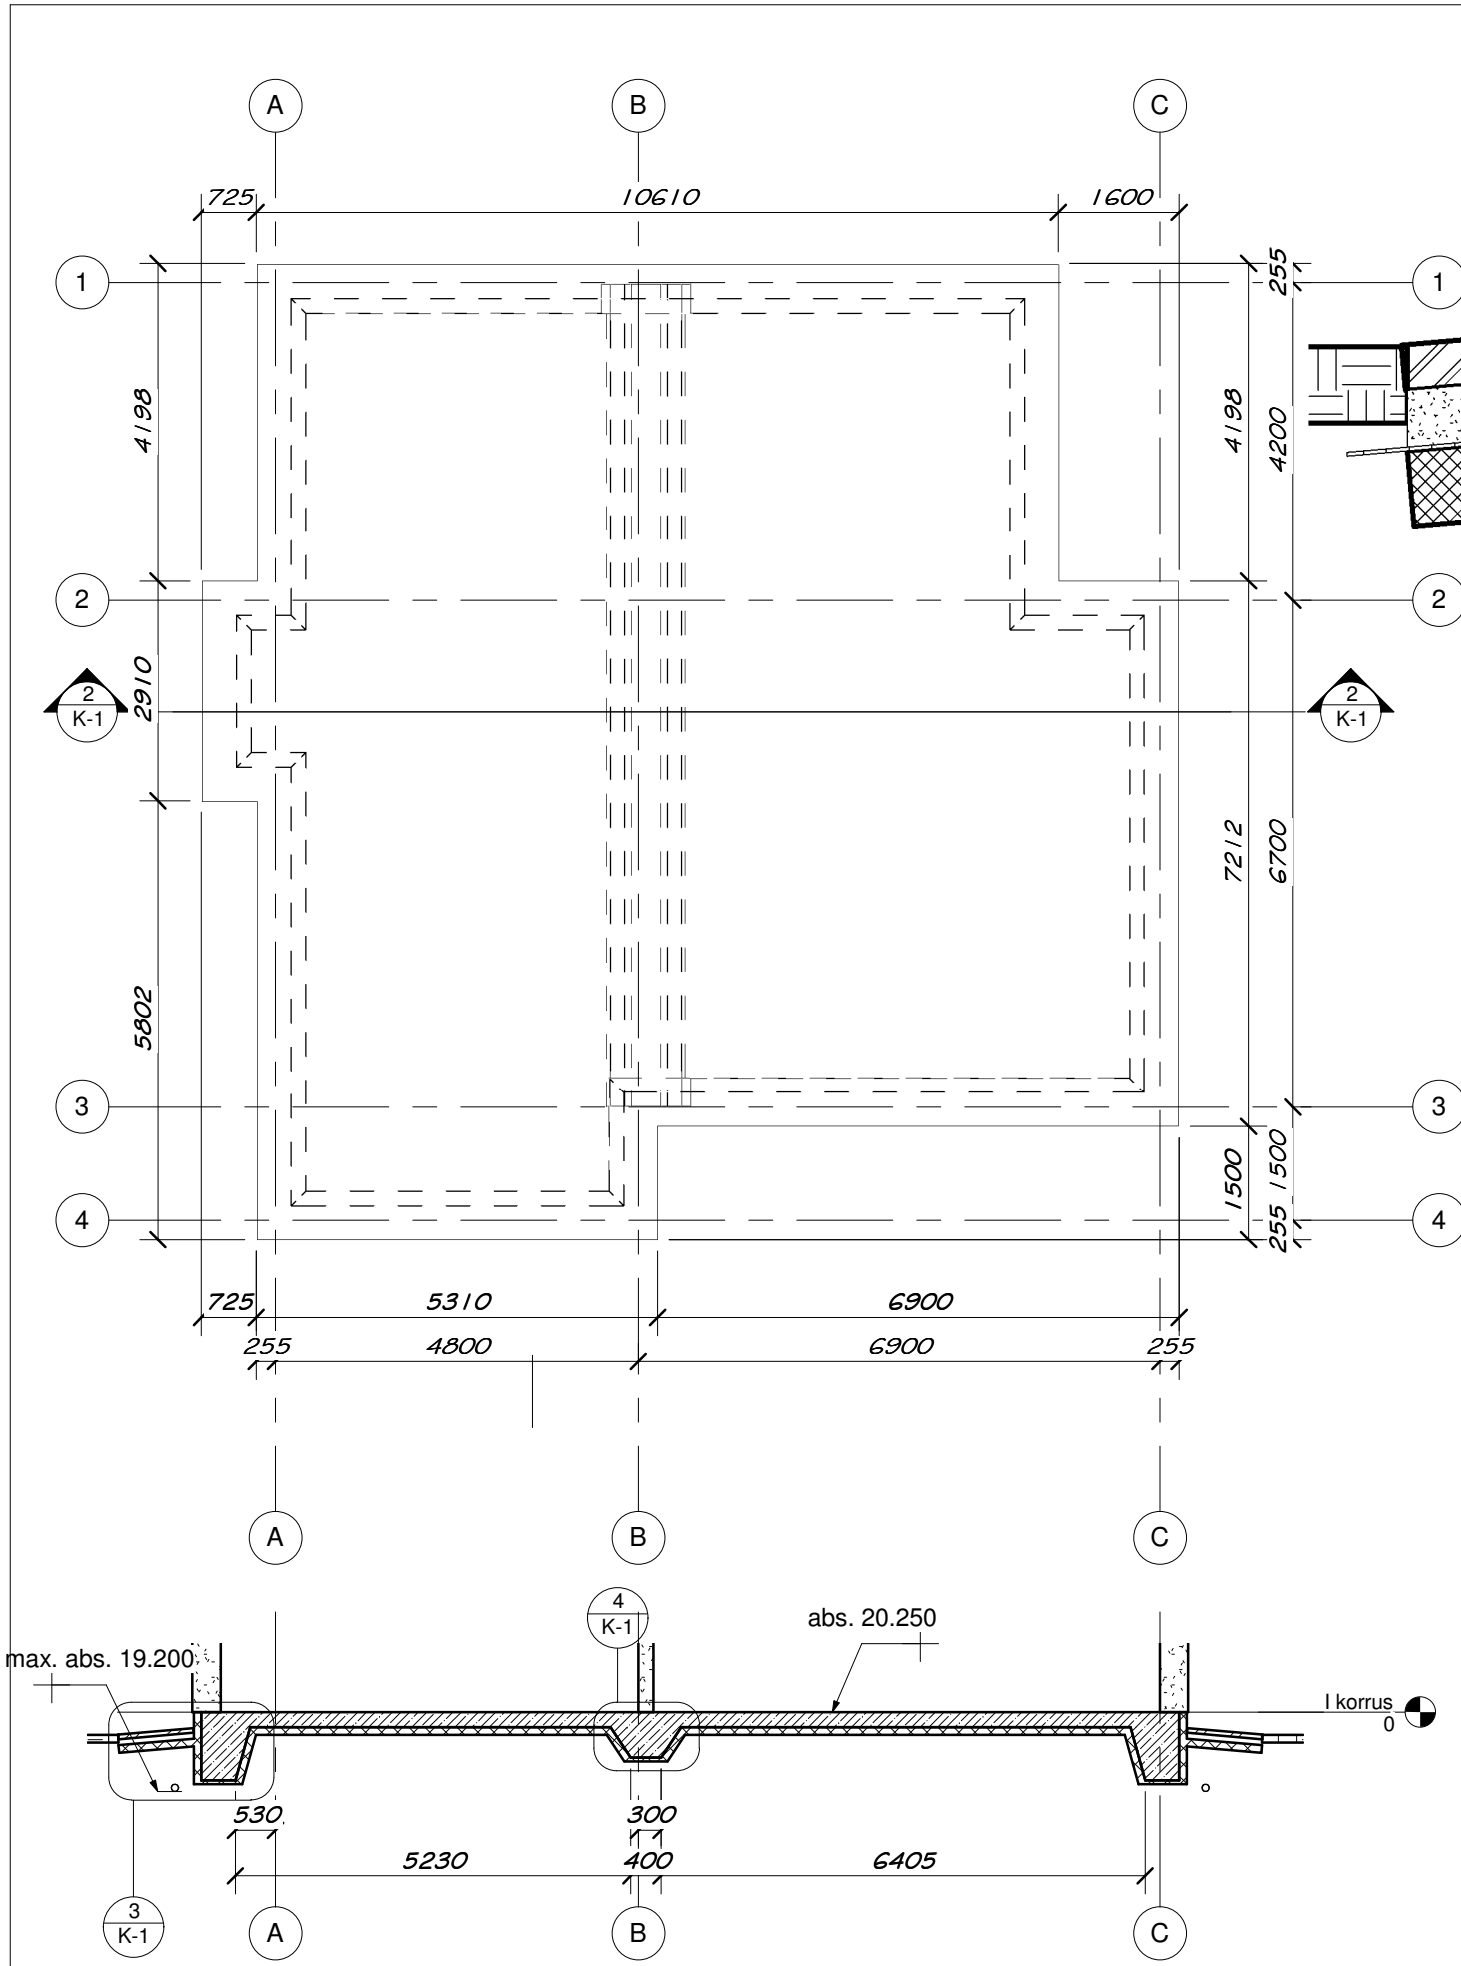

Vundamentide plaan
K-1
As indicated