


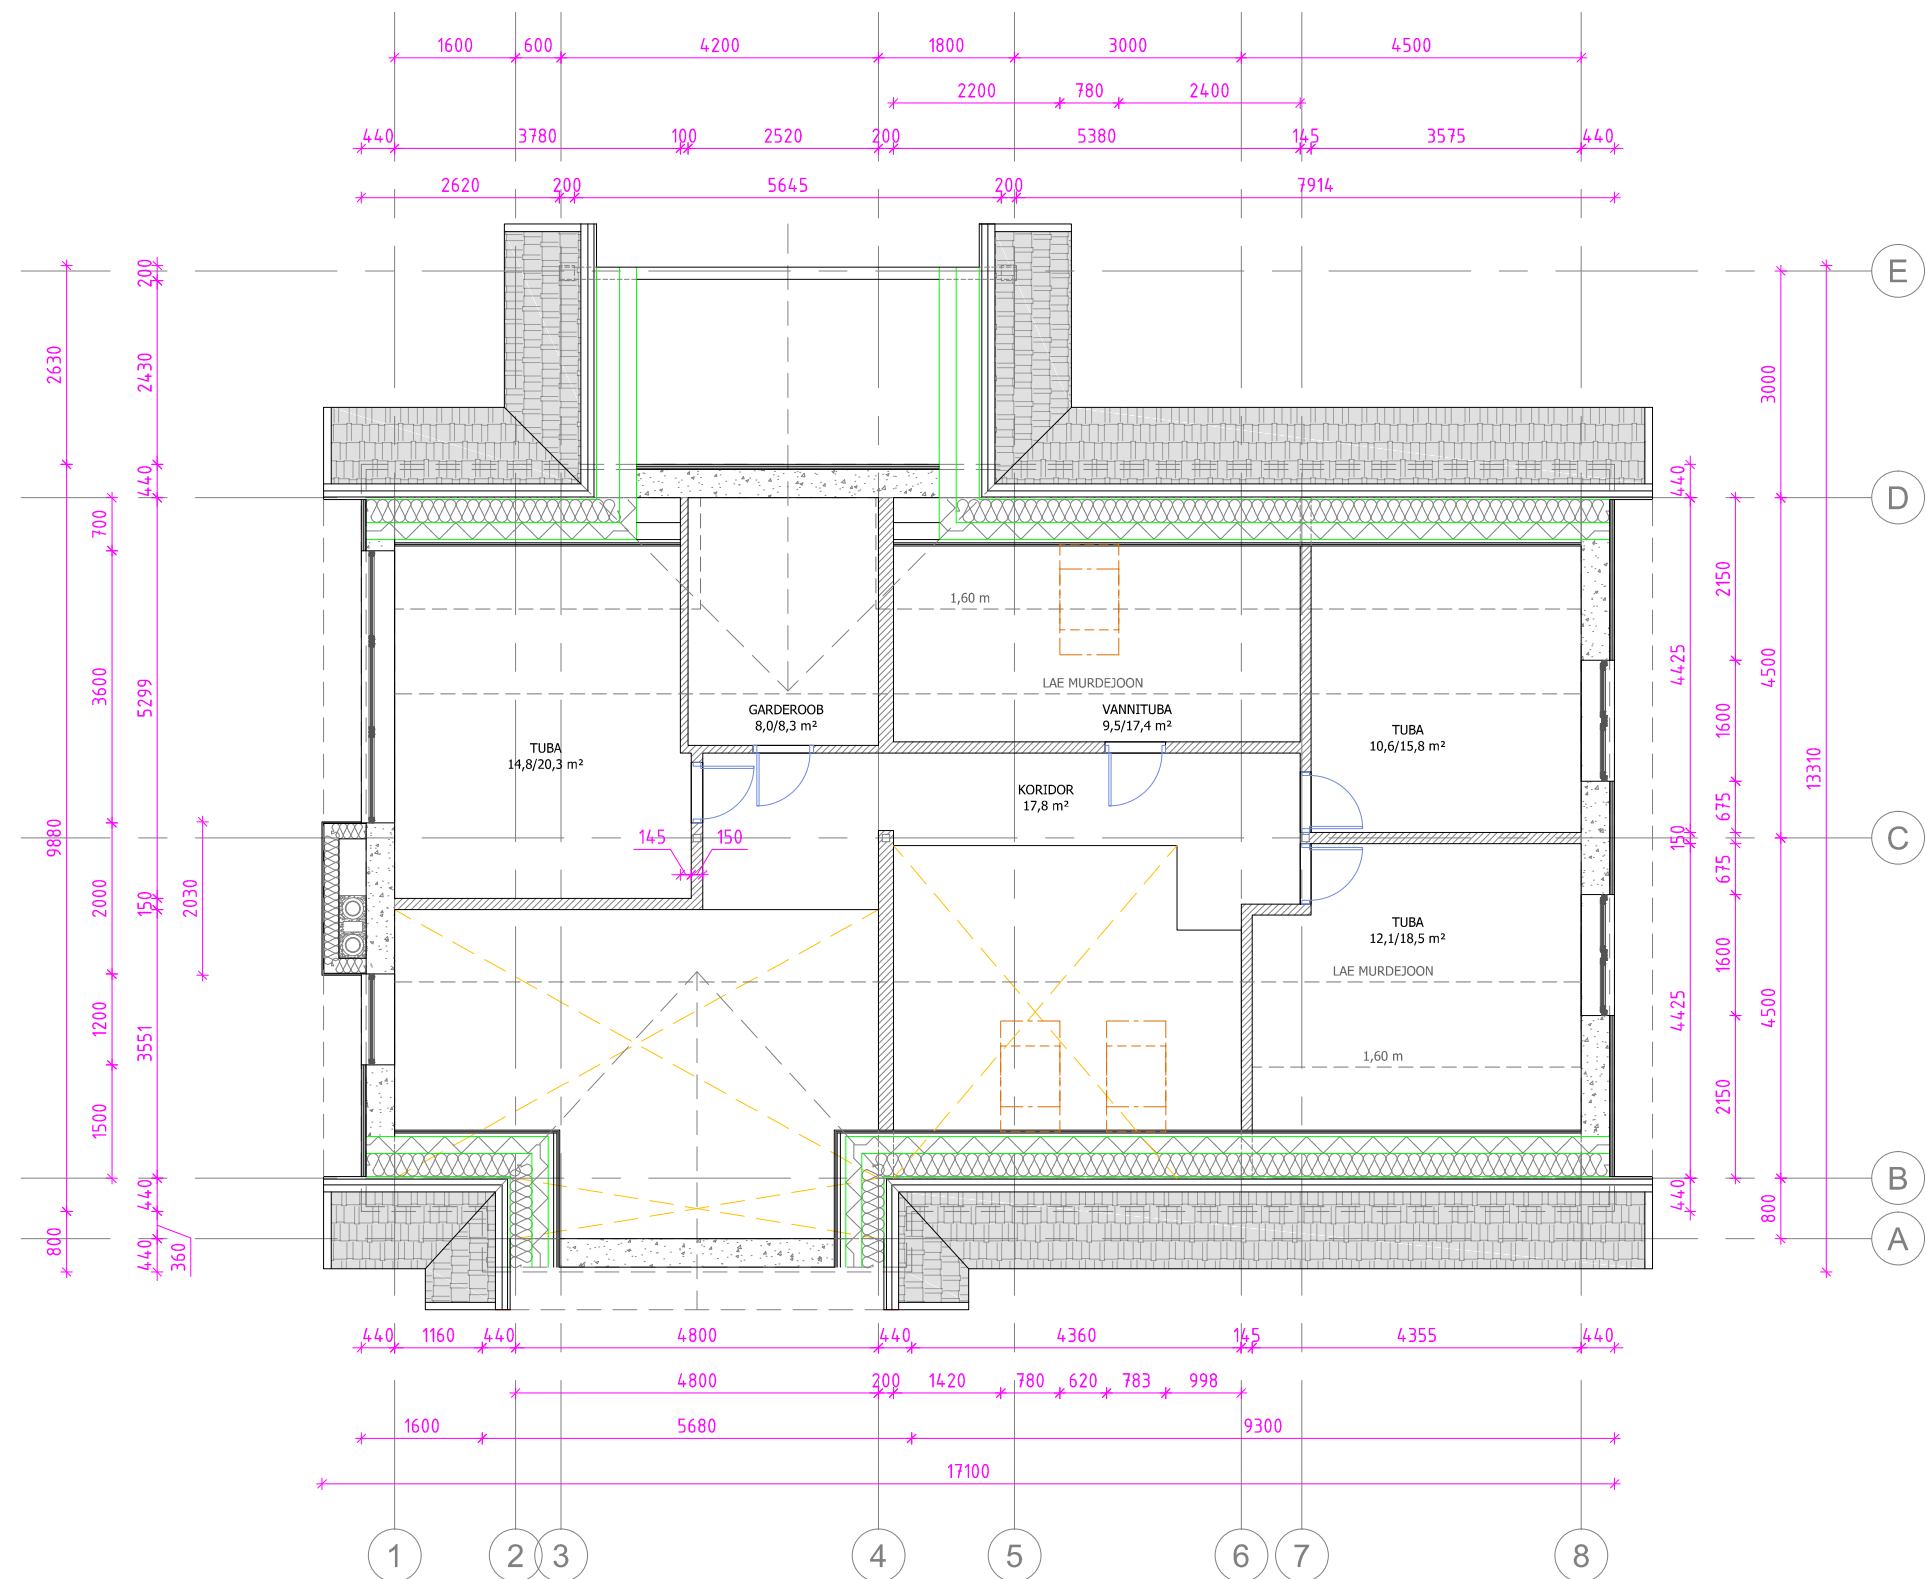

[Redacted]		joon. nr:	A-02
[Redacted]		löö nr:	08-0723
[Redacted]		moot:	1:100
[Redacted]		kuupaev:	08.04.2025
[Redacted]		staadium:	EP
arhiiv/fait: Karukella_EP_AR 24.10.25.dwg			