


KORTERI PLANEERING

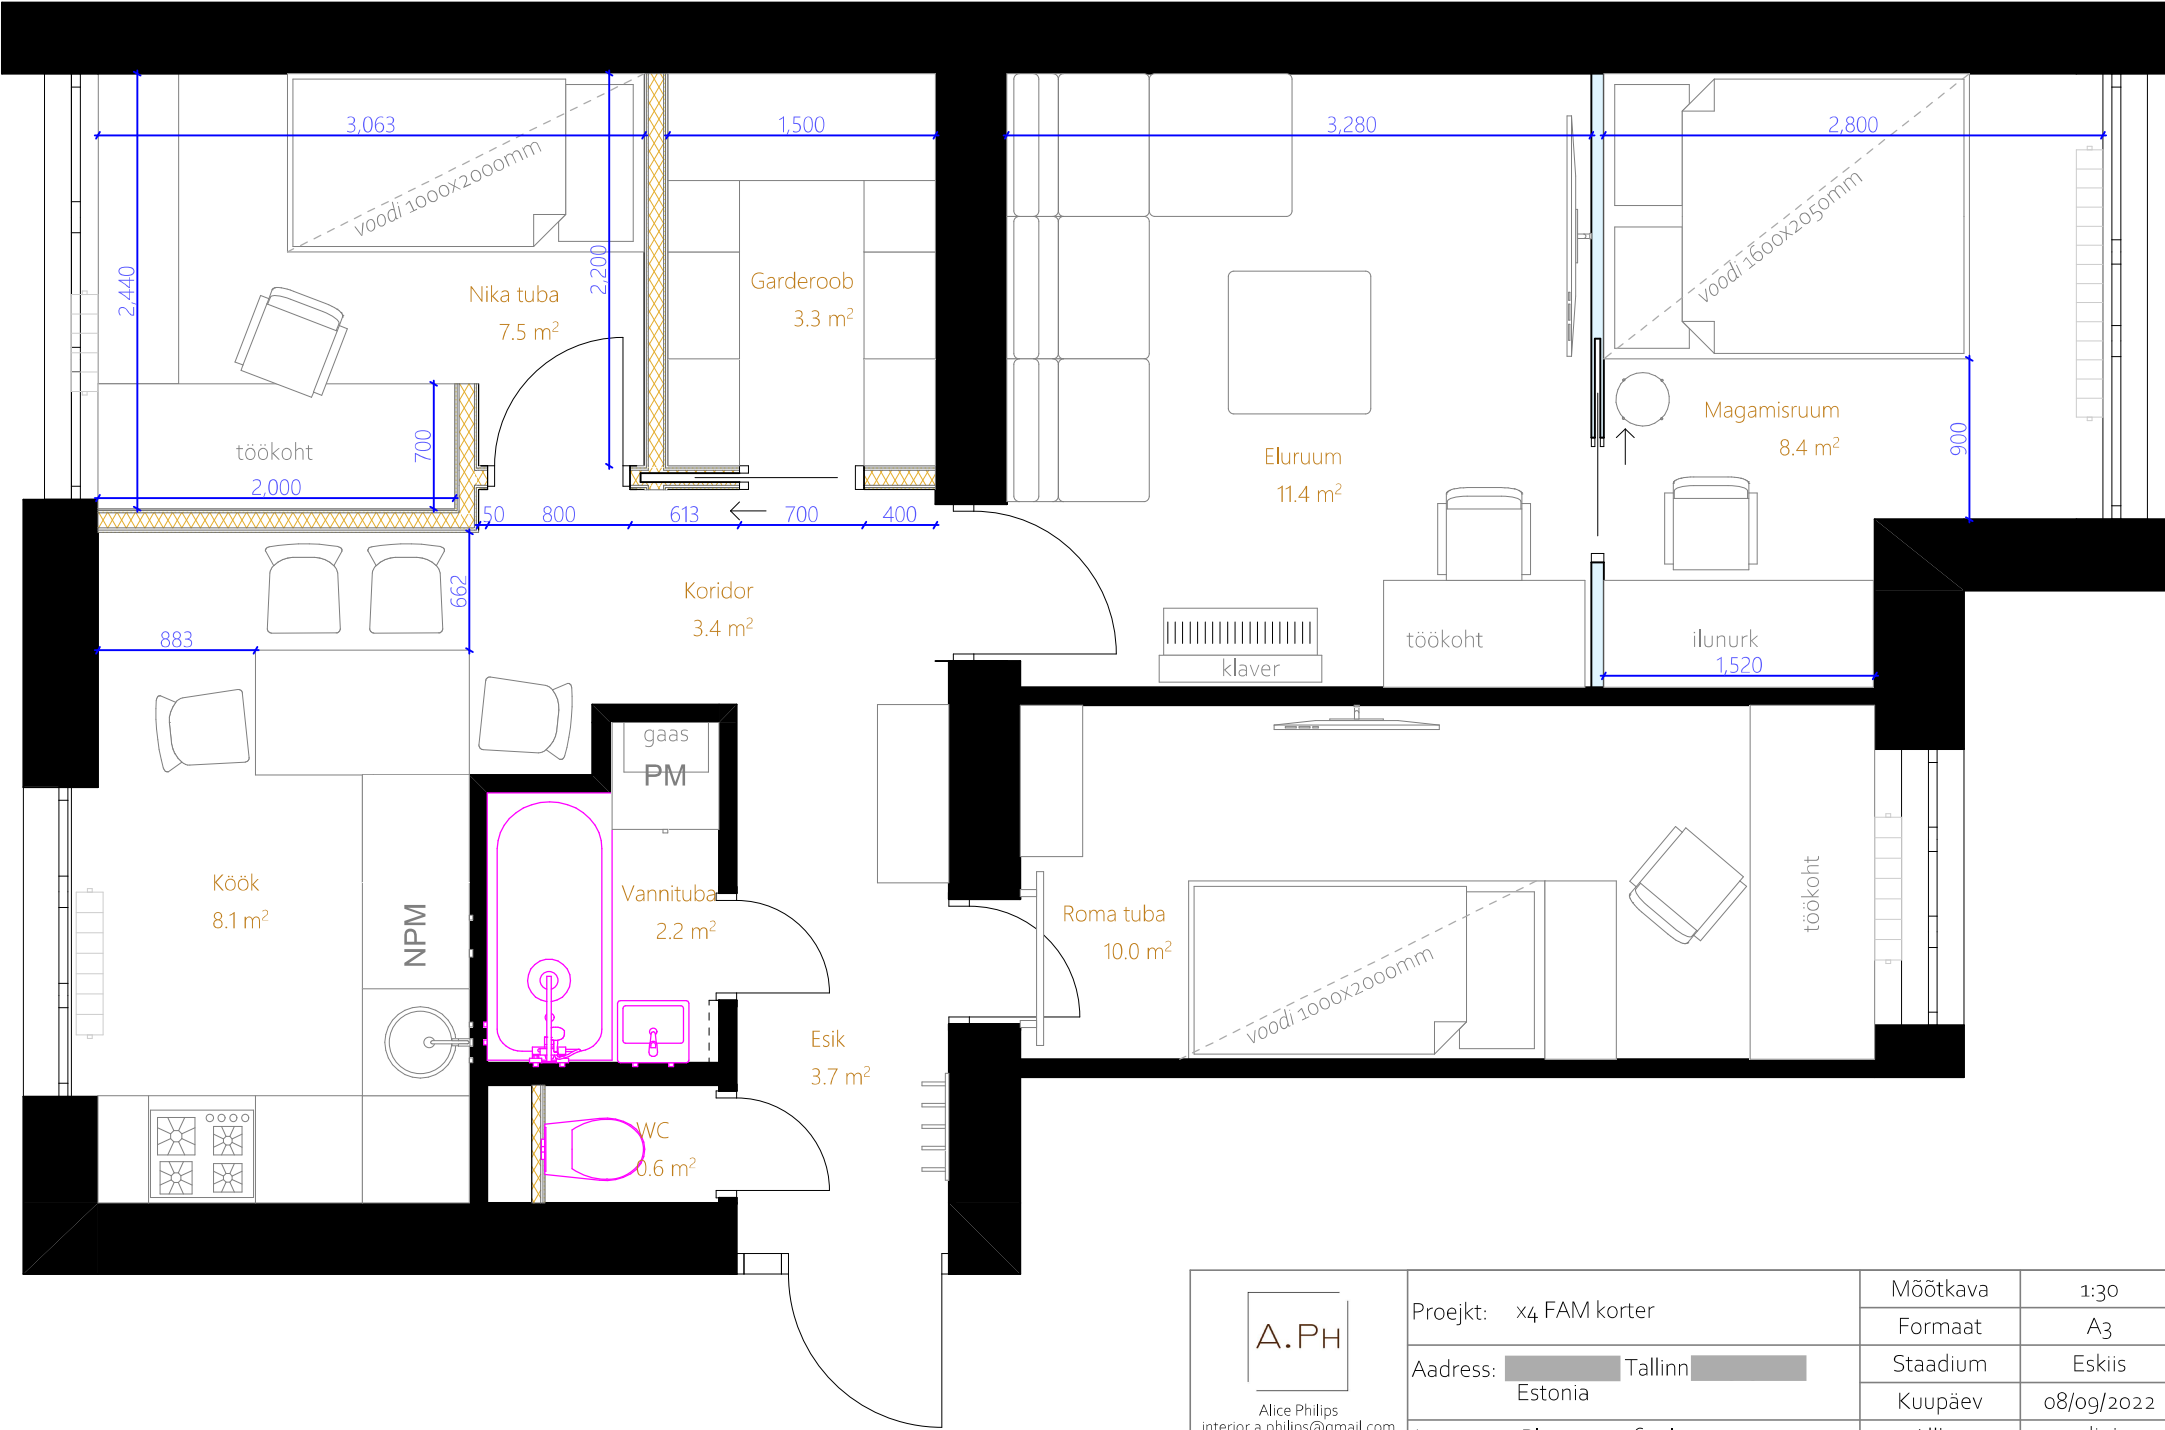

 Alice Philips interior.a.philips@gmail.com +372 53292890	Proejkt: x4 FAM korter	Mõõtkava	1:30
	Adress: [redacted] Tallinn [redacted] Estonia	Formaat	A3
	Joonis: Planeering final	Stadium	Eskiis
		Kuupäev	08/09/2022
		Allkiri	digi