



Kanalisatsioon RVP...KLP-10

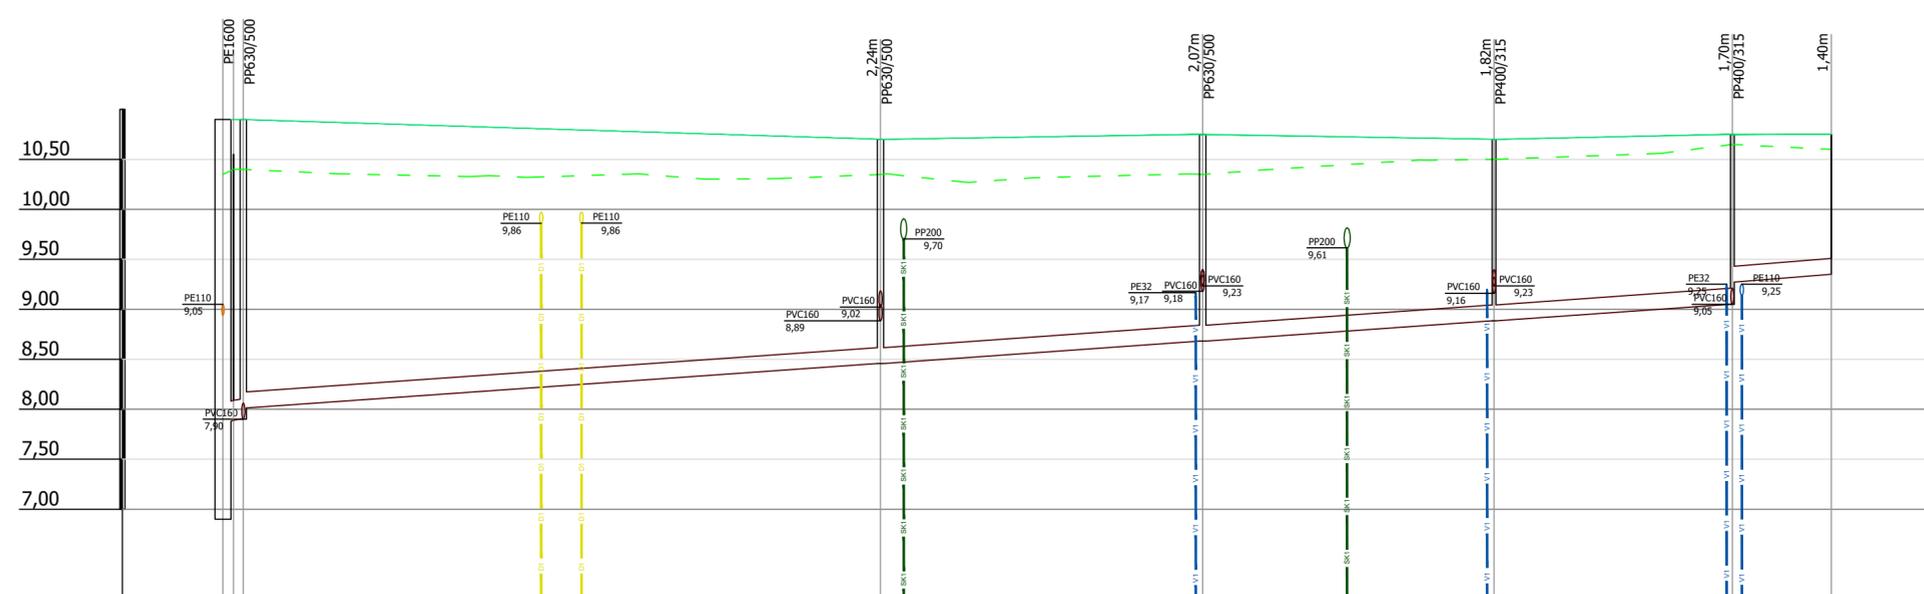

Mhor: 1:500  
Mver: 1:50

KAEVU TÄHIS	RVP-1	KK-15	KK-16	KK-17	KK-18	KLP-10
OLEMASOLEVA MAAPINNA KÕRGUS (m ABS)	10,35	10,35	10,35	10,50	10,65	10,60
PROJEKTEERITUD MAAPINNA KÕRGUS (m ABS)	10,90	10,70	10,75	10,70	10,75	10,75
TORU PÕHJA KÕRGUS (m ABS)	7,89	8,46	8,68	8,88	9,05	9,35
TORU RAJAMISSÜGAVUS	3,02	2,24	2,07	1,82	1,70	1,40
LANG					148,1m	0,008
TORU MATERJAL	PVC 200 - 1,0m PVC 200 - 1,0m	PVC 160 - 157,9m				
VAHEKAUGUSED (m)	1,0	63,4	32,0	29,0	23,7	9,8
SIRGESTATUD TRASSI PLAAN						

Kanaliseerimine KK-2...KLP-23

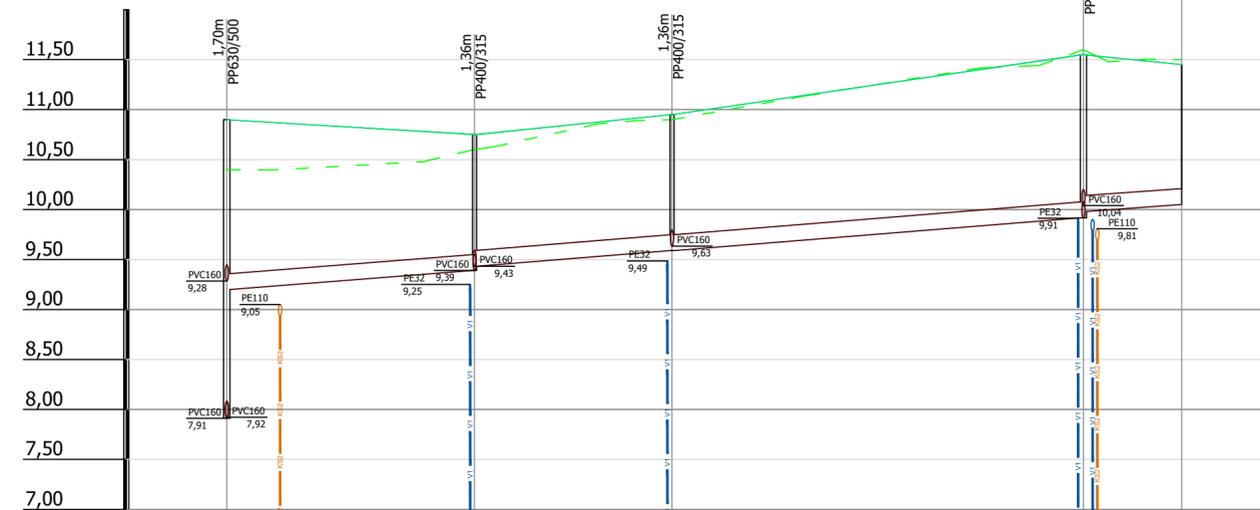

Mhor: 1:500  
Mver: 1:50

KAEVU TÄHIS	KK-2	KK-12	KK-13	KK-14	KLP-23
OLEMASOLEVA MAAPINNA KÕRGUS (m ABS)	10,40	10,60	10,90	11,60	11,50
PROJEKTEERITUD MAAPINNA KÕRGUS (m ABS)	10,90	10,75	10,95	11,55	11,45
TORU PÕHJA KÕRGUS (m ABS)	9,20	9,39	9,59	9,92	10,05
TORU RAJAMISSÜGAVUS	1,70	1,36	1,36	1,63	1,40
LANG				85,2m	0,007
TORU MATERJAL	PVC 160 - 95,0m				
VAHEKAUGUSED (m)	24,6	19,6	40,9	9,8	
SIRGESTATUD TRASSI PLAAN					