


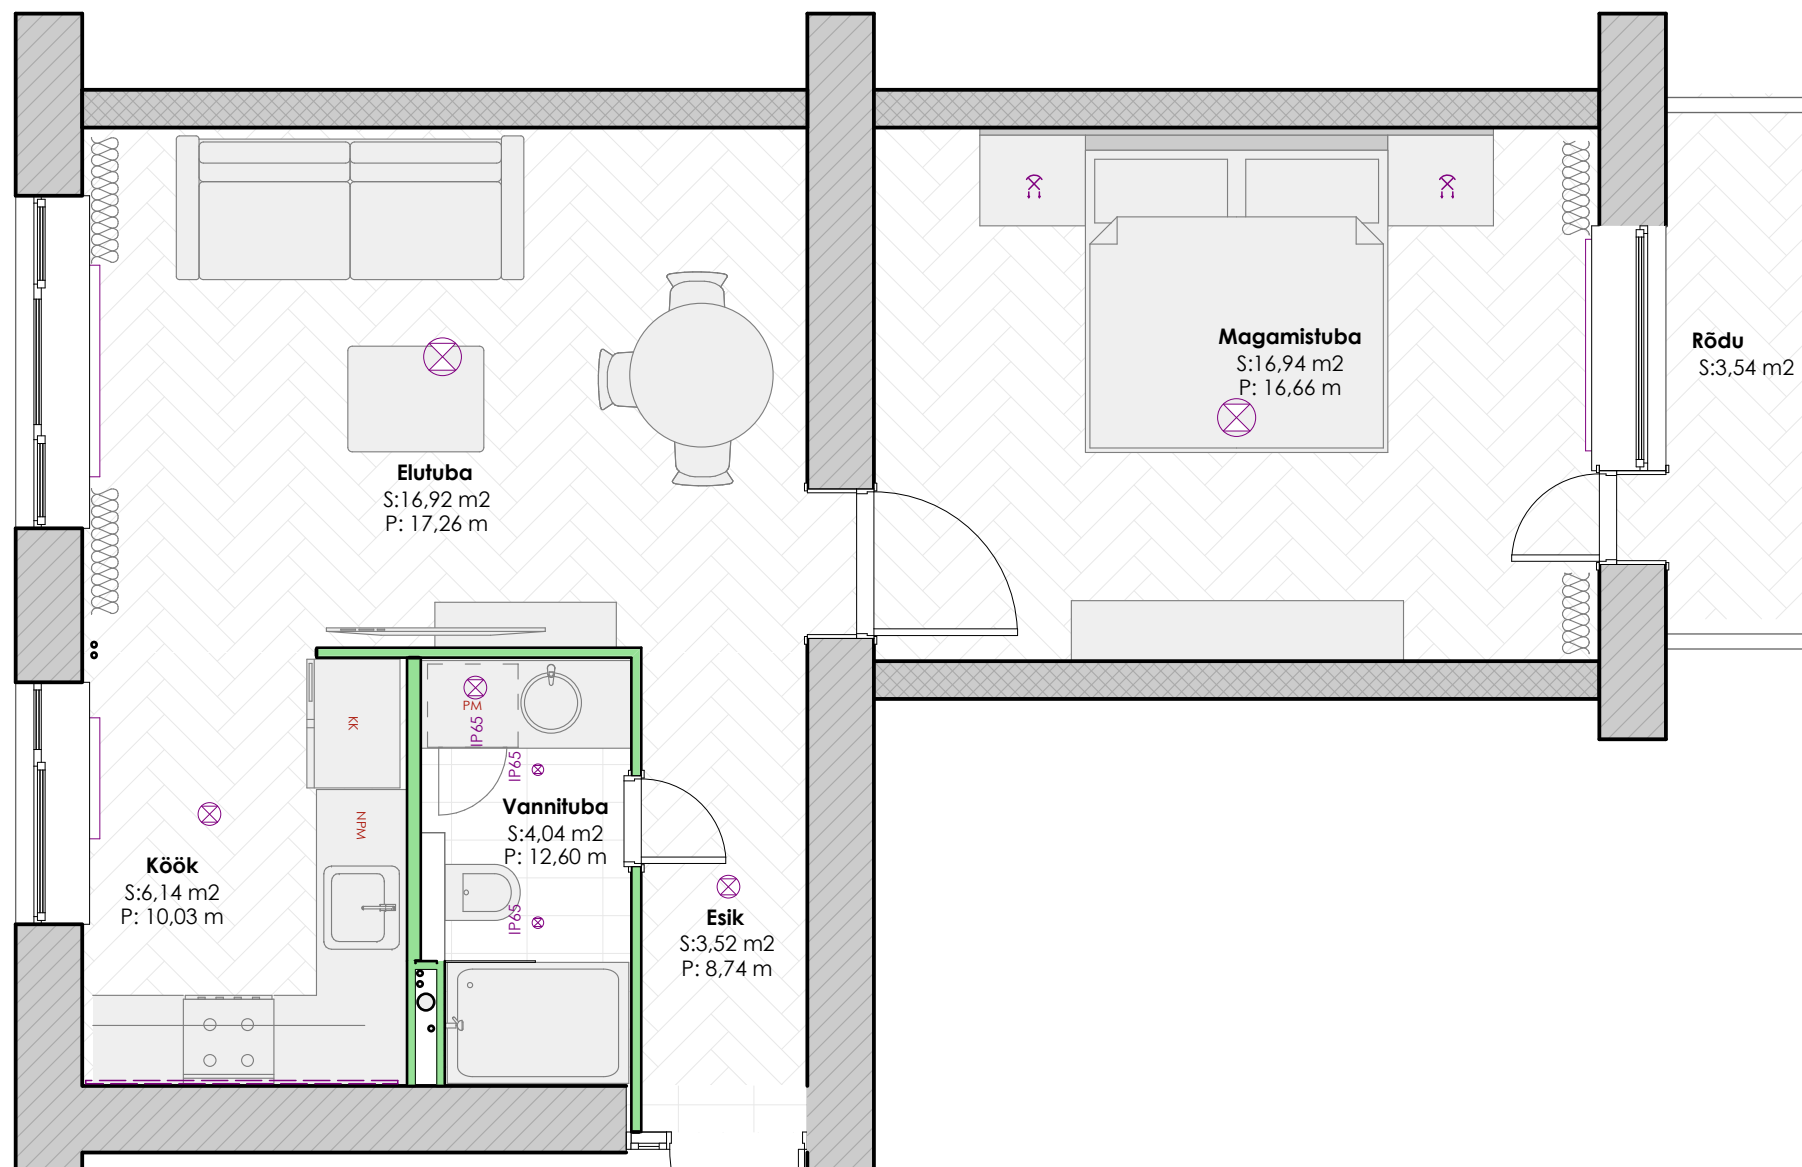

0.

Ground Floor

1:50

2-toalise korteri ümberehitus - A.01.4 - Sisustuse skeem - 1:50

Prinditud: 2023.09.23 00:09

AR
A.01.4