


PÕHIPLAAN
m_1:100

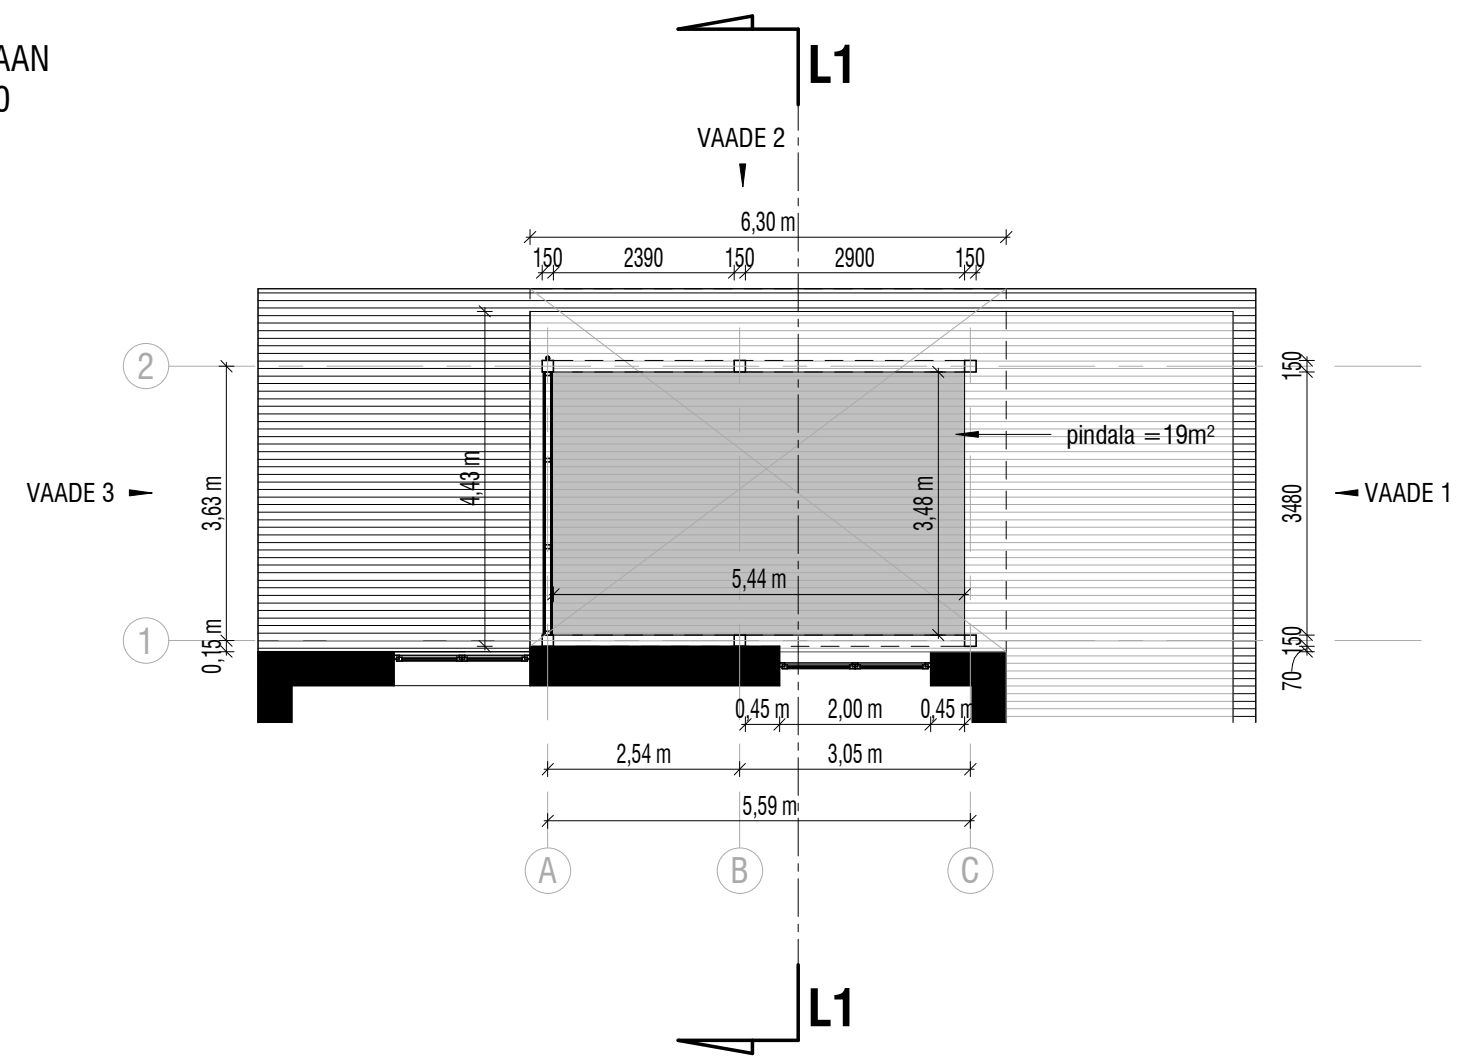

LÕIGE L1
m_1:50

