


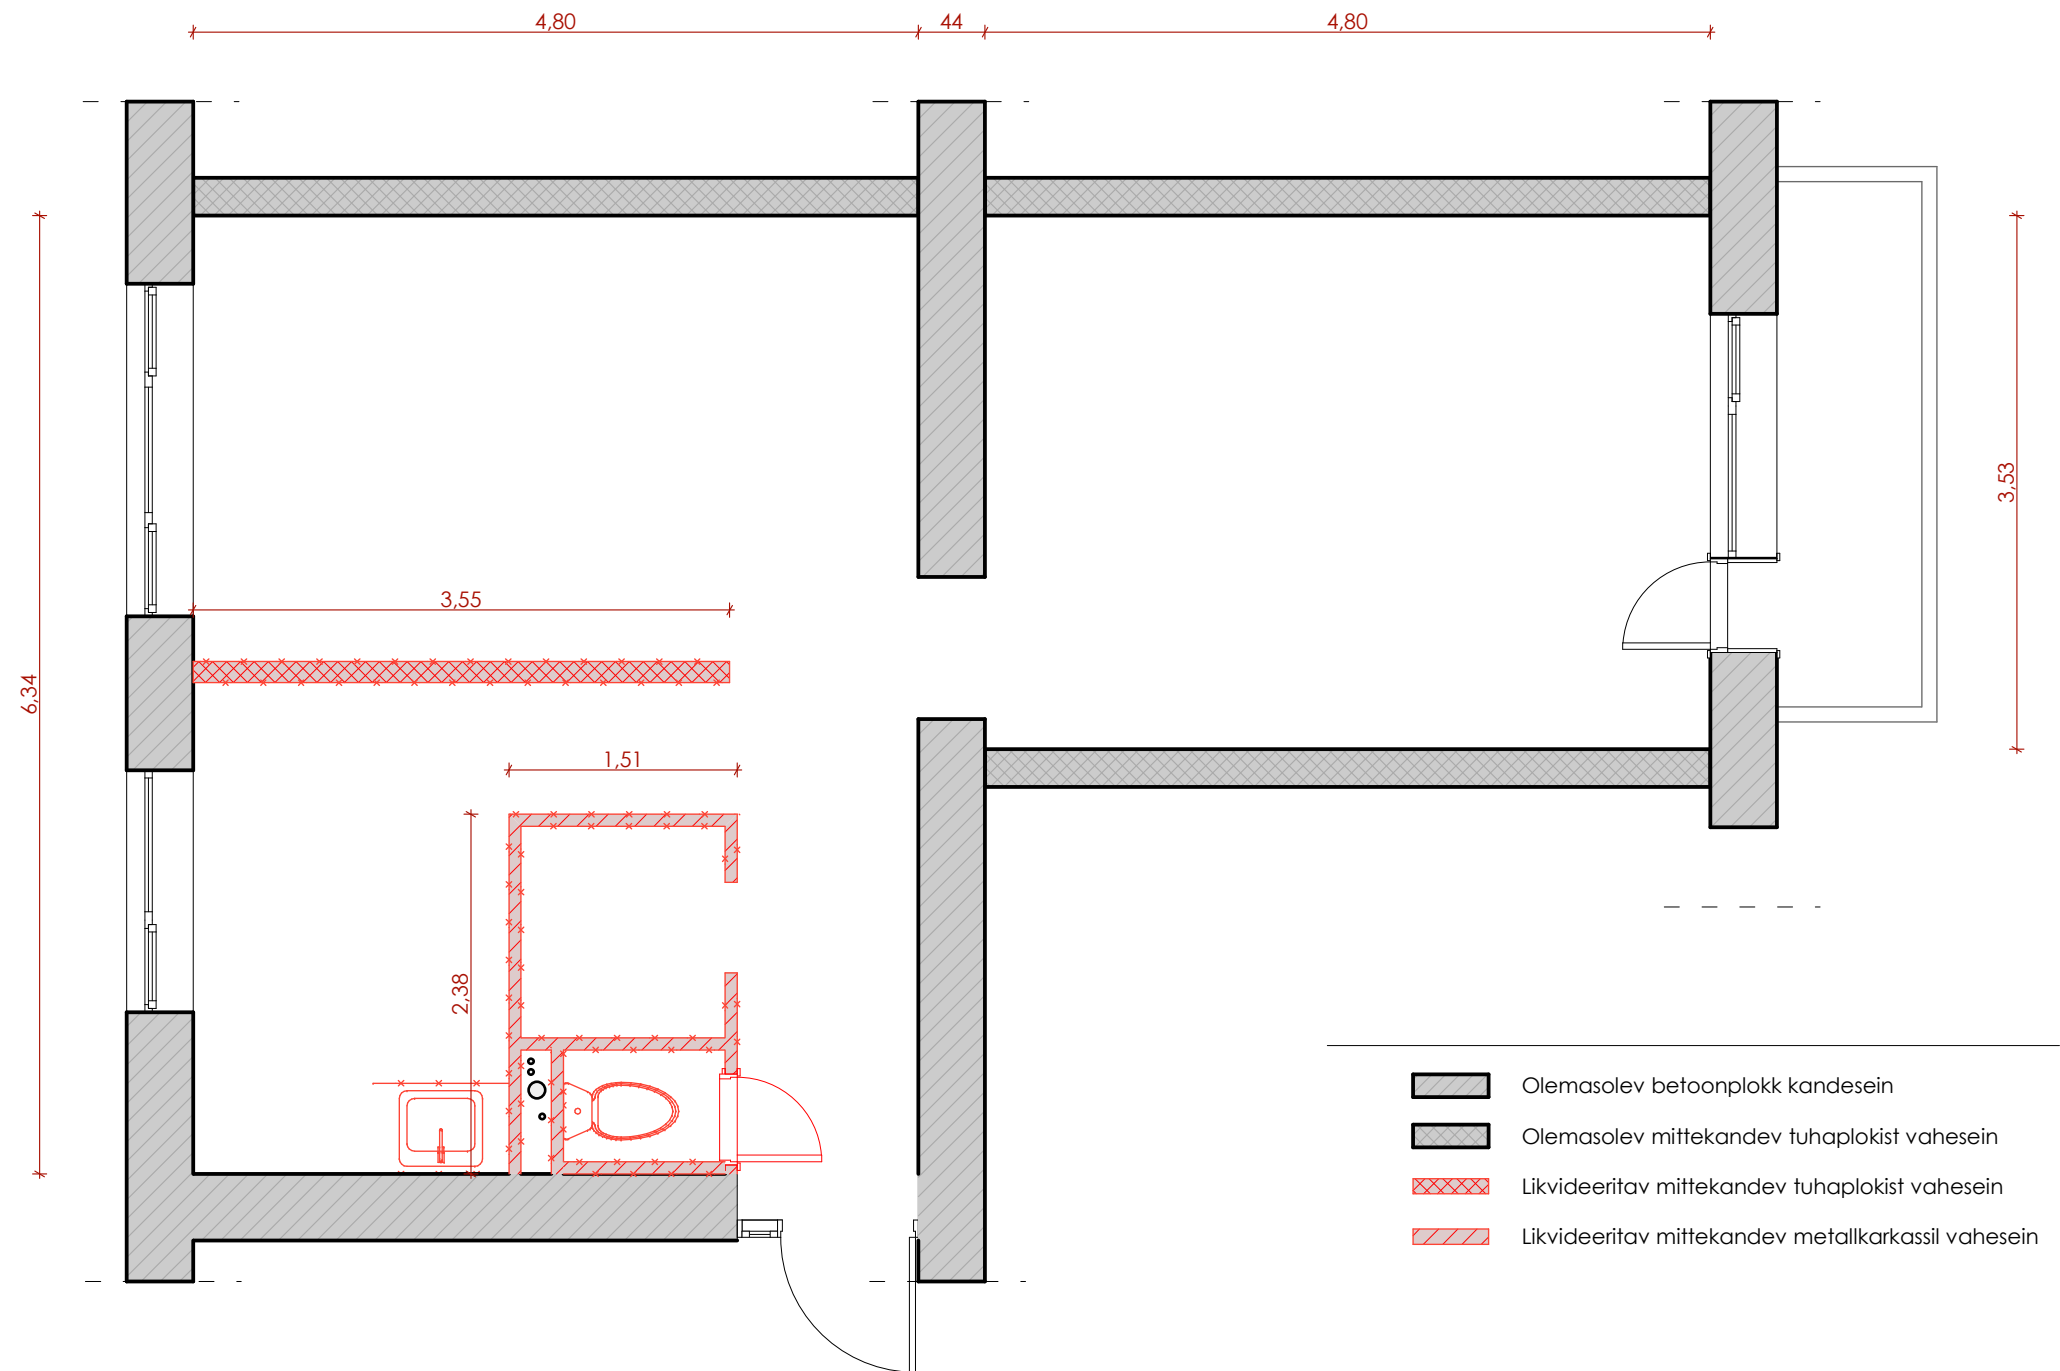

2-toalise korteri ümberehitus - A.04.2 - Lammutuse skeem - 1:50

Prinditud: 2023.09.23 00:09

AR

A.04.2