


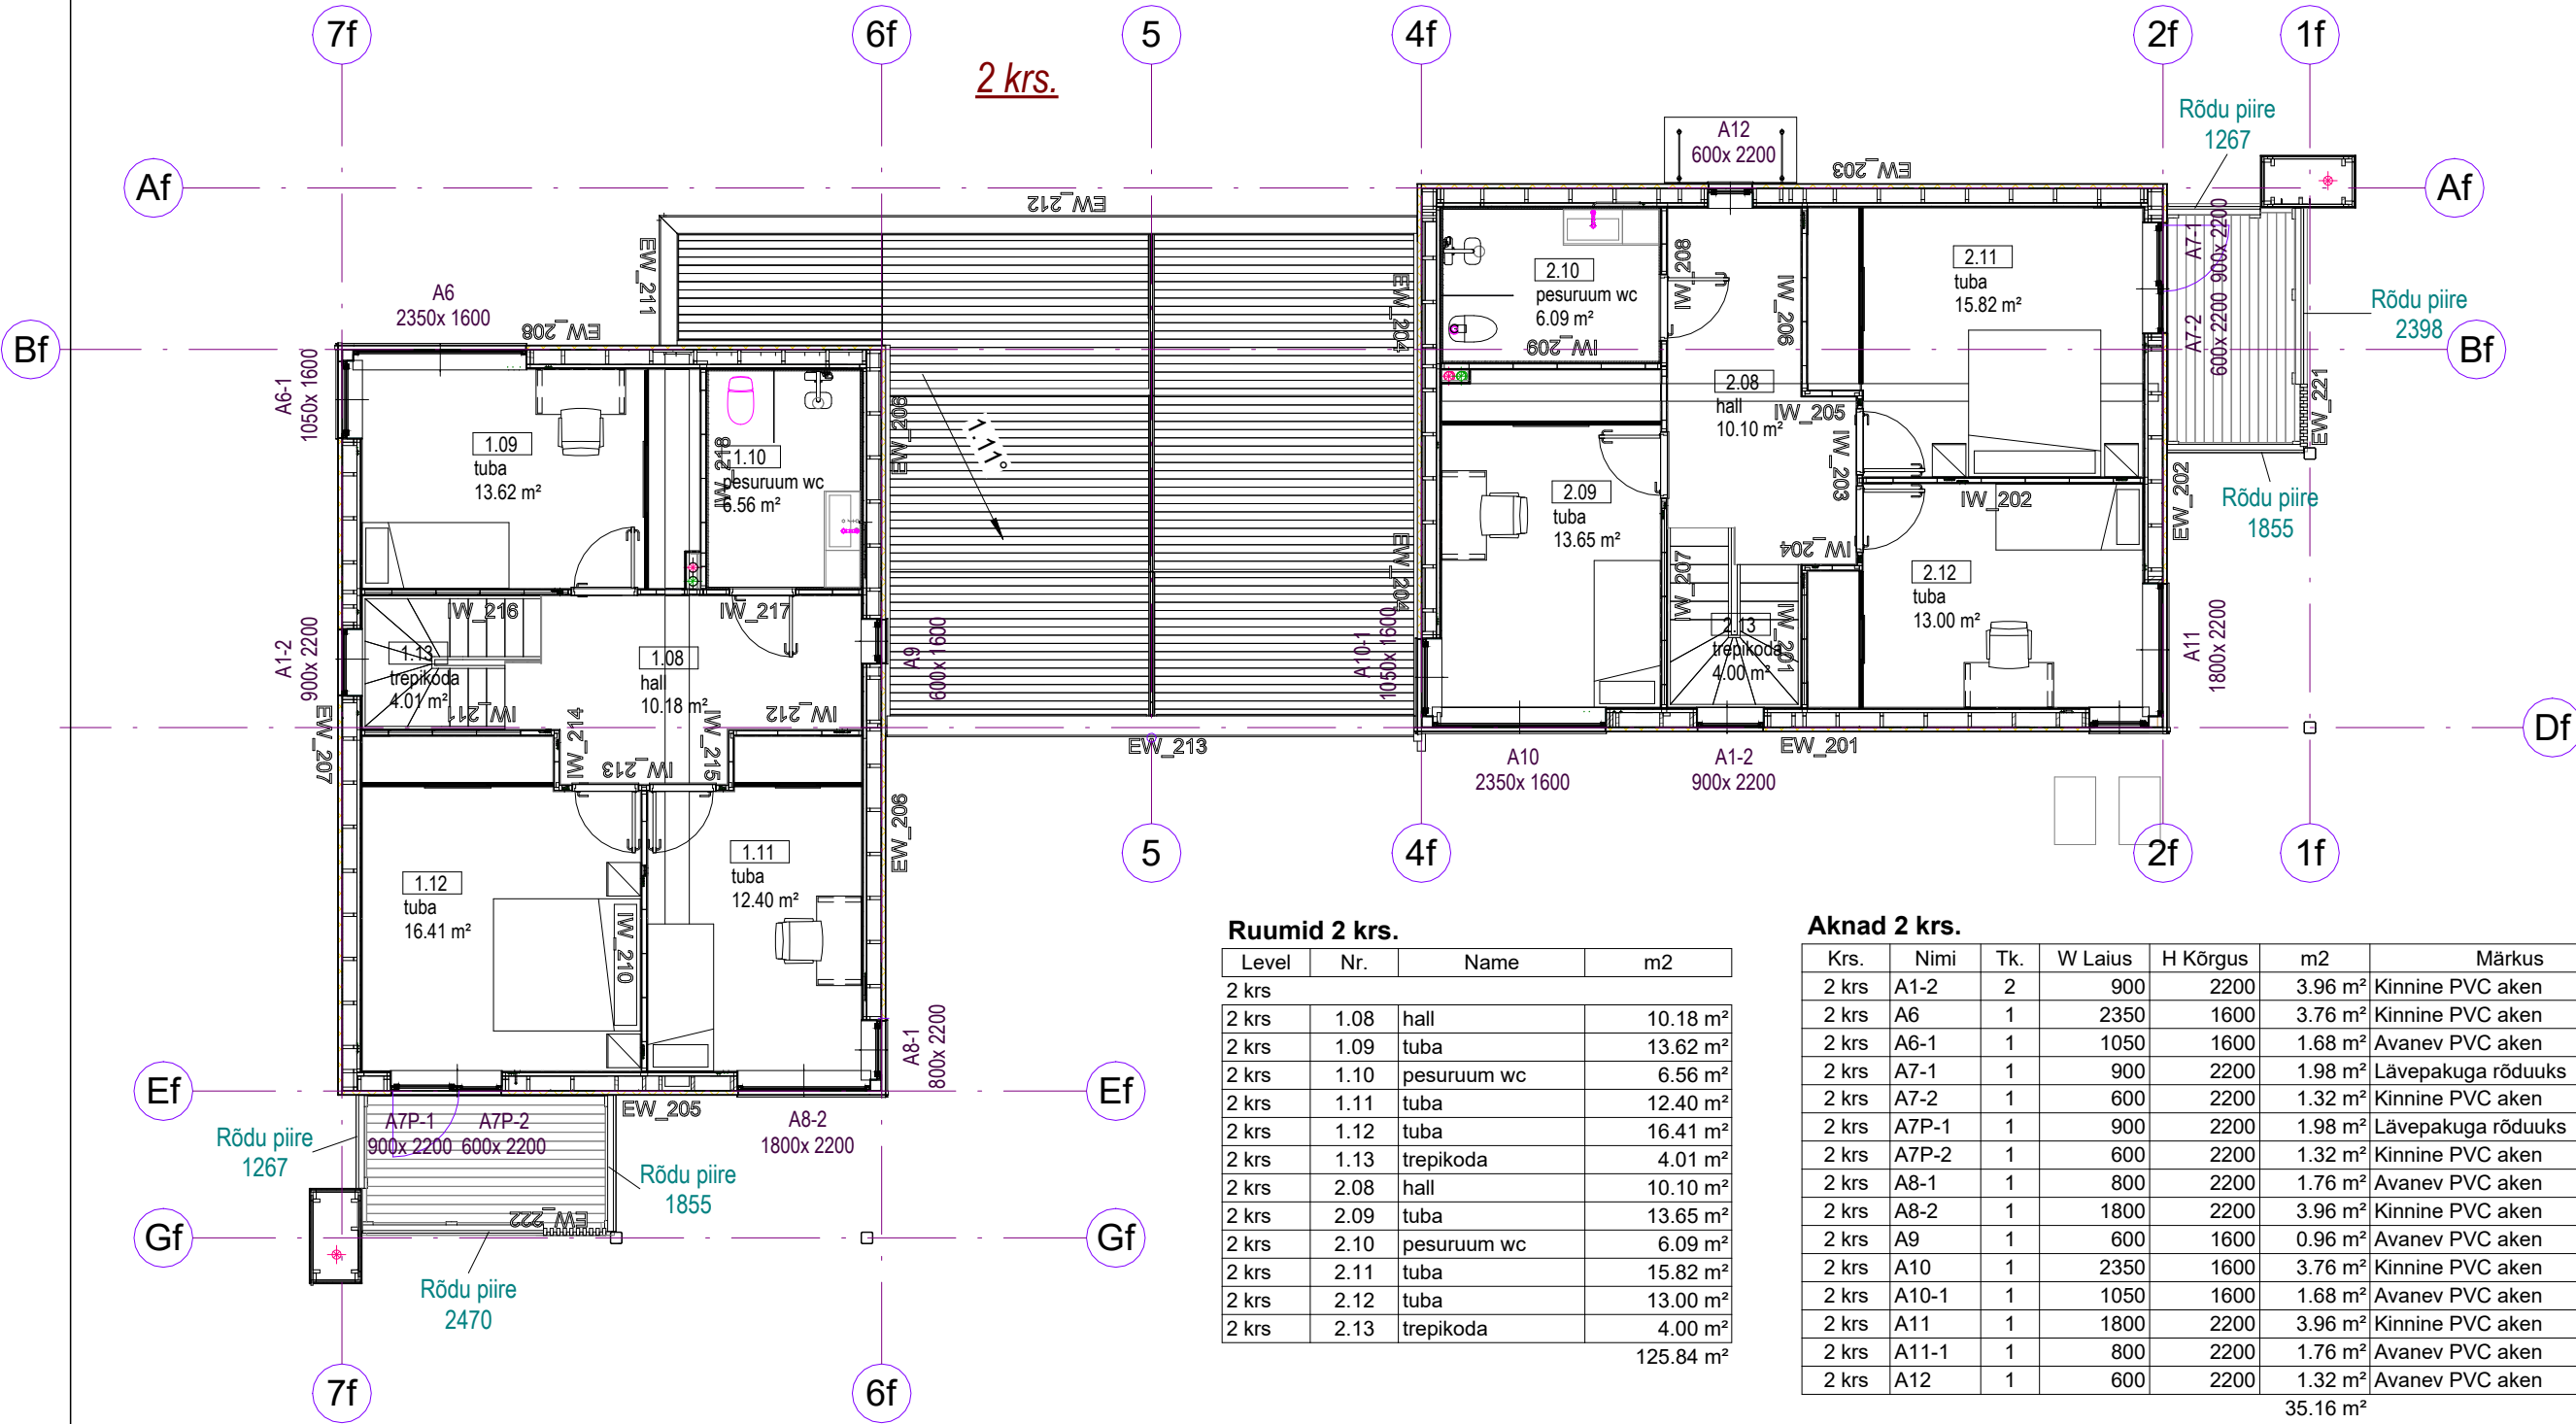

Ruumid 2 krs.

Level	Nr.	Name	m2
2 krs			
2 krs	1.08	hall	10.18 m²
2 krs	1.09	tuba	13.62 m²
2 krs	1.10	pesuruum wc	6.56 m²
2 krs	1.11	tuba	12.40 m²
2 krs	1.12	tuba	16.41 m²
2 krs	1.13	trepikoda	4.01 m²
2 krs	2.08	hall	10.10 m²
2 krs	2.09	tuba	13.65 m²
2 krs	2.10	pesuruum wc	6.09 m²
2 krs	2.11	tuba	15.82 m²
2 krs	2.12	tuba	13.00 m²
2 krs	2.13	trepikoda	4.00 m²
			125.84 m²

Aknad 2 krs.

Krs.	Nimi	Tk.	W Laius	H Kõrgus	m2	Märkus
2 krs	A1-2	2	900	2200	3.96 m²	Kinnine PVC aken
2 krs	A6	1	2350	1600	3.76 m²	Kinnine PVC aken
2 krs	A6-1	1	1050	1600	1.68 m²	Avanev PVC aken
2 krs	A7-1	1	900	2200	1.98 m²	Lävepakuga rõduuks
2 krs	A7-2	1	600	2200	1.32 m²	Kinnine PVC aken
2 krs	A7P-1	1	900	2200	1.98 m²	Lävepakuga rõduuks
2 krs	A7P-2	1	600	2200	1.32 m²	Kinnine PVC aken
2 krs	A8-1	1	800	2200	1.76 m²	Avanev PVC aken
2 krs	A8-2	1	1800	2200	3.96 m²	Kinnine PVC aken
2 krs	A9	1	600	1600	0.96 m²	Avanev PVC aken
2 krs	A10	1	2350	1600	3.76 m²	Kinnine PVC aken
2 krs	A10-1	1	1050	1600	1.68 m²	Avanev PVC aken
2 krs	A11	1	1800	2200	3.96 m²	Kinnine PVC aken
2 krs	A11-1	1	800	2200	1.76 m²	Avanev PVC aken
2 krs	A12	1	600	2200	1.32 m²	Avanev PVC aken
					35.16 m²	

Uksed 2 krs.

Krs.	Nimi	Tk.	W Laius	H Kõrgus	m2	Märkus
2 krs	SU 9x21	8	890	2090	14.88 m²	Siseuks
					14.88 m²	

proj. nimi										
proj. aadress	LEMMATSI KÜLA, KAMBJA VALD									
joonise nimi	2 krs plaan									
joonise number	L-104		revision number	Rev 3		skaala	1 : 100		sheet	A3
kp.	10/08/20	designed by		project manager		kontrollis				