




PUITKARKASS

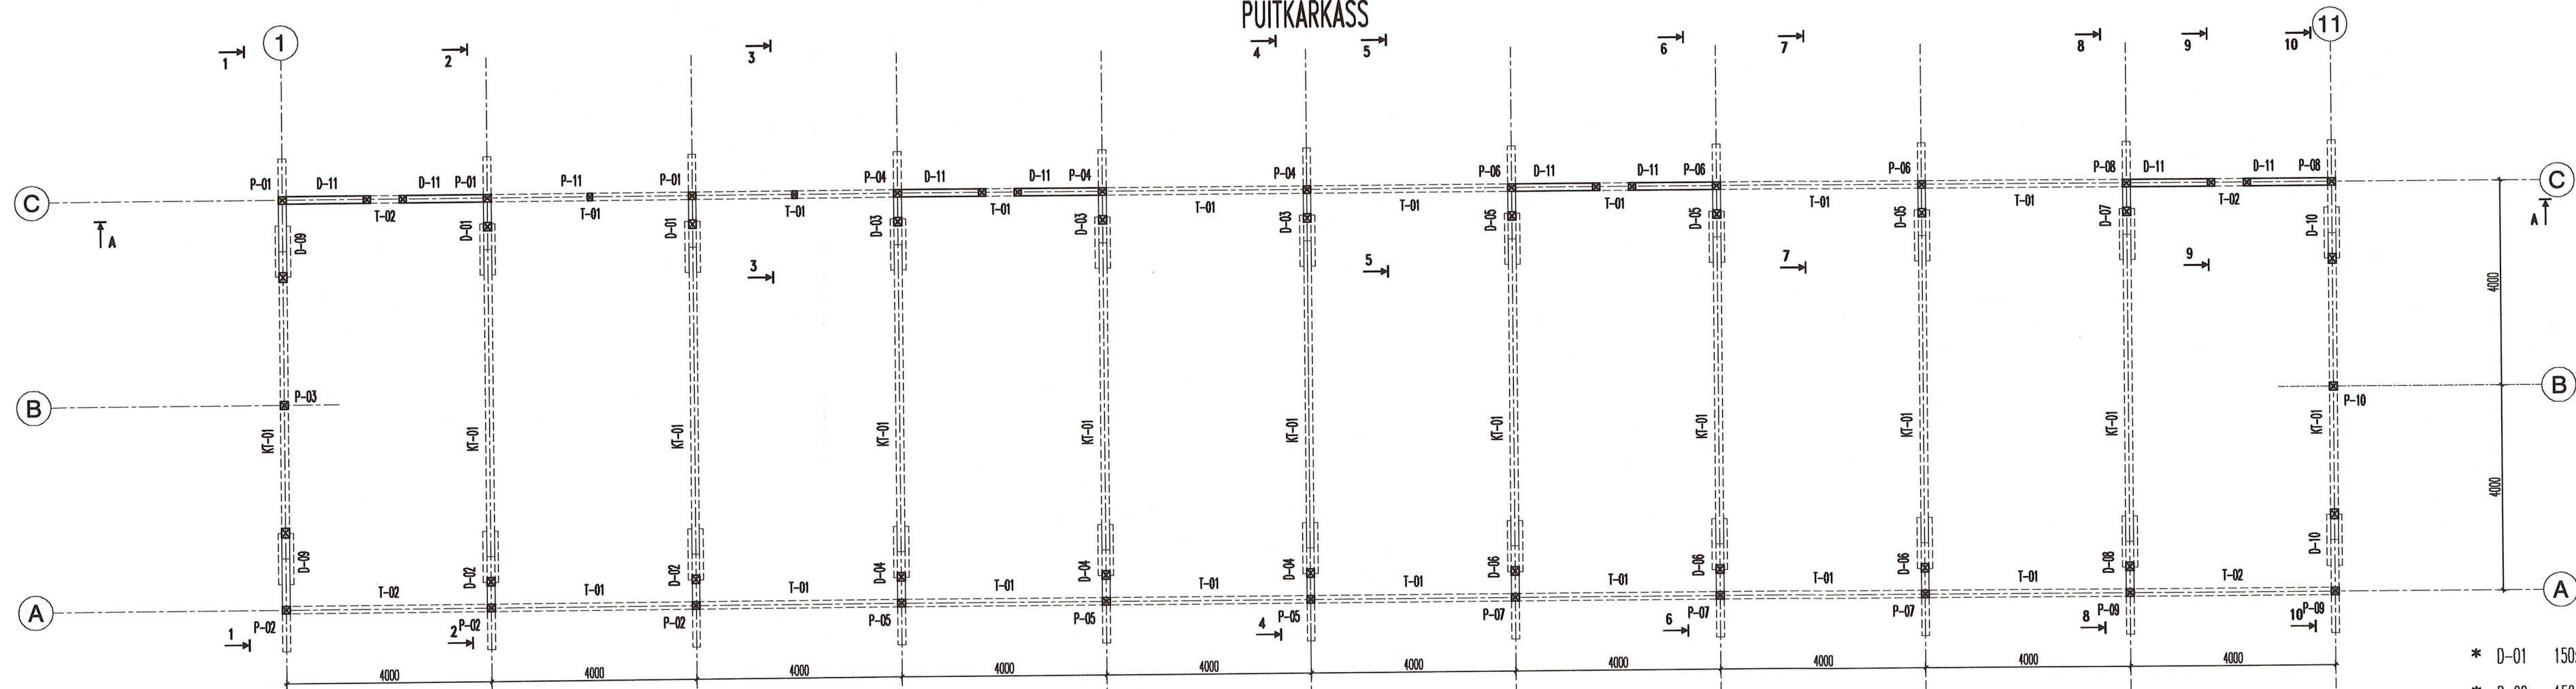


4-4

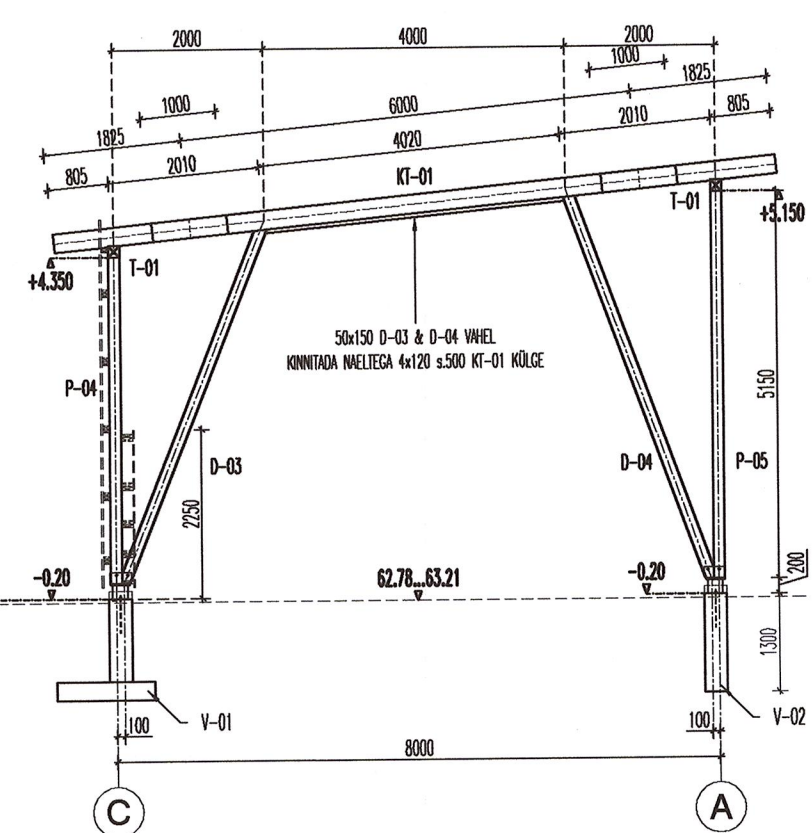


5-5

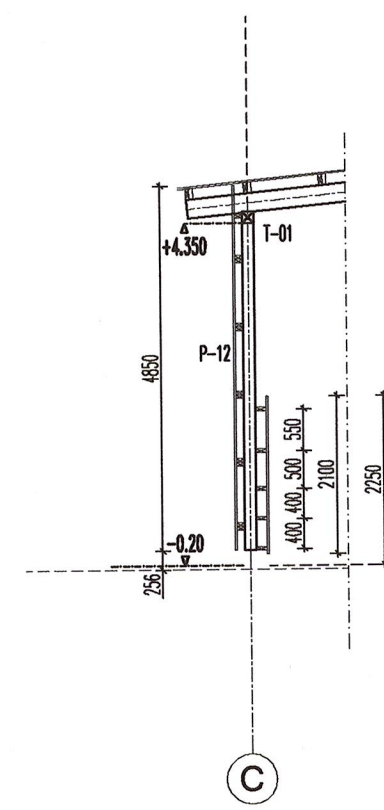

6-6

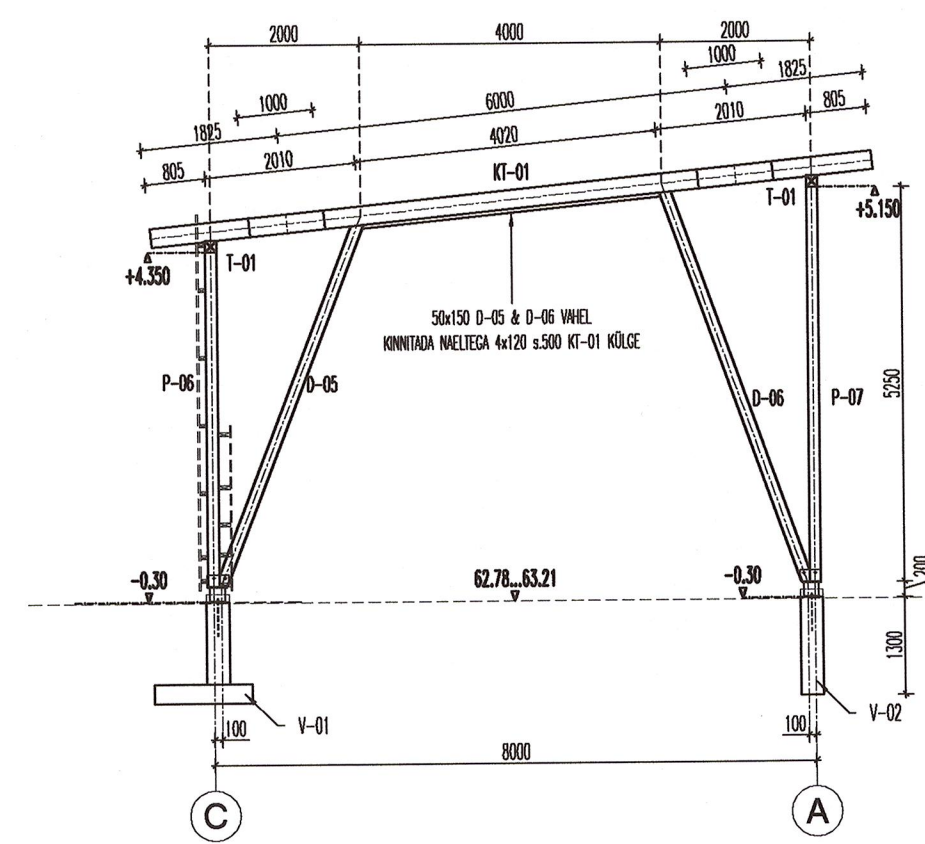

7-7

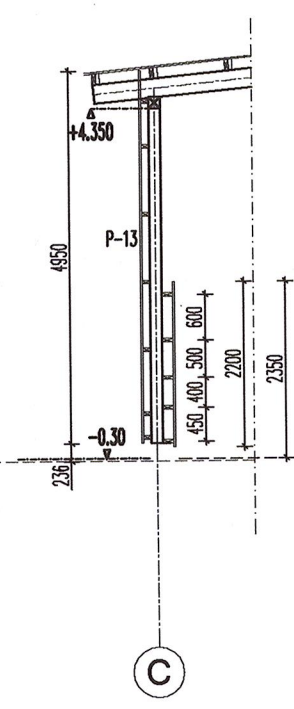

* P-01	150x150	L4150	* P-11	100x150	L4150
* P-02	150x150	L4950	* P-12	100x150	L4350
* P-03	150x150	L4700	* P-13	100x150	L4450
* P-04	150x150	L4350	* P-14	100x150	L4550
* P-05	150x150	L5150	* P-15	100x150	L4897
* P-06	150x150	L4450	* P-16	100x150	L4497
* P-07	150x150	L5250	* P-17	100x150	L5297
* P-08	150x150	L4700	* P-18	100x150	L4897
* P-09	150x150	L5350	* T-01	150x150	L4000
* P-10	150x150	L5100	* T-02	150x150	L4075
* PUITMATERJALI TUGEVUSKLASS C24.			* KT-01	150x250	L9650
* D-01	150x150	L4902			
* D-02	150x150	L5265			
* D-03	150x150	L5086			
* D-04	150x150	L5452			
* D-05	150x150	L5179			
* D-06	150x150	L5546			
* D-07	150x150	L5272			
* D-08	150x150	L5639			
* D-09	150x150	L6000			
* D-10	150x150	L6000			
* D-11	100x150	L5550			

00 00		00 00	
Nr.	Muudatus	Nimi	Kuup.

JÕURISE NIMETUS
PUITKARKASS