


PUITKARKASSI ELEMENDID D-01...D-04 & KT-01

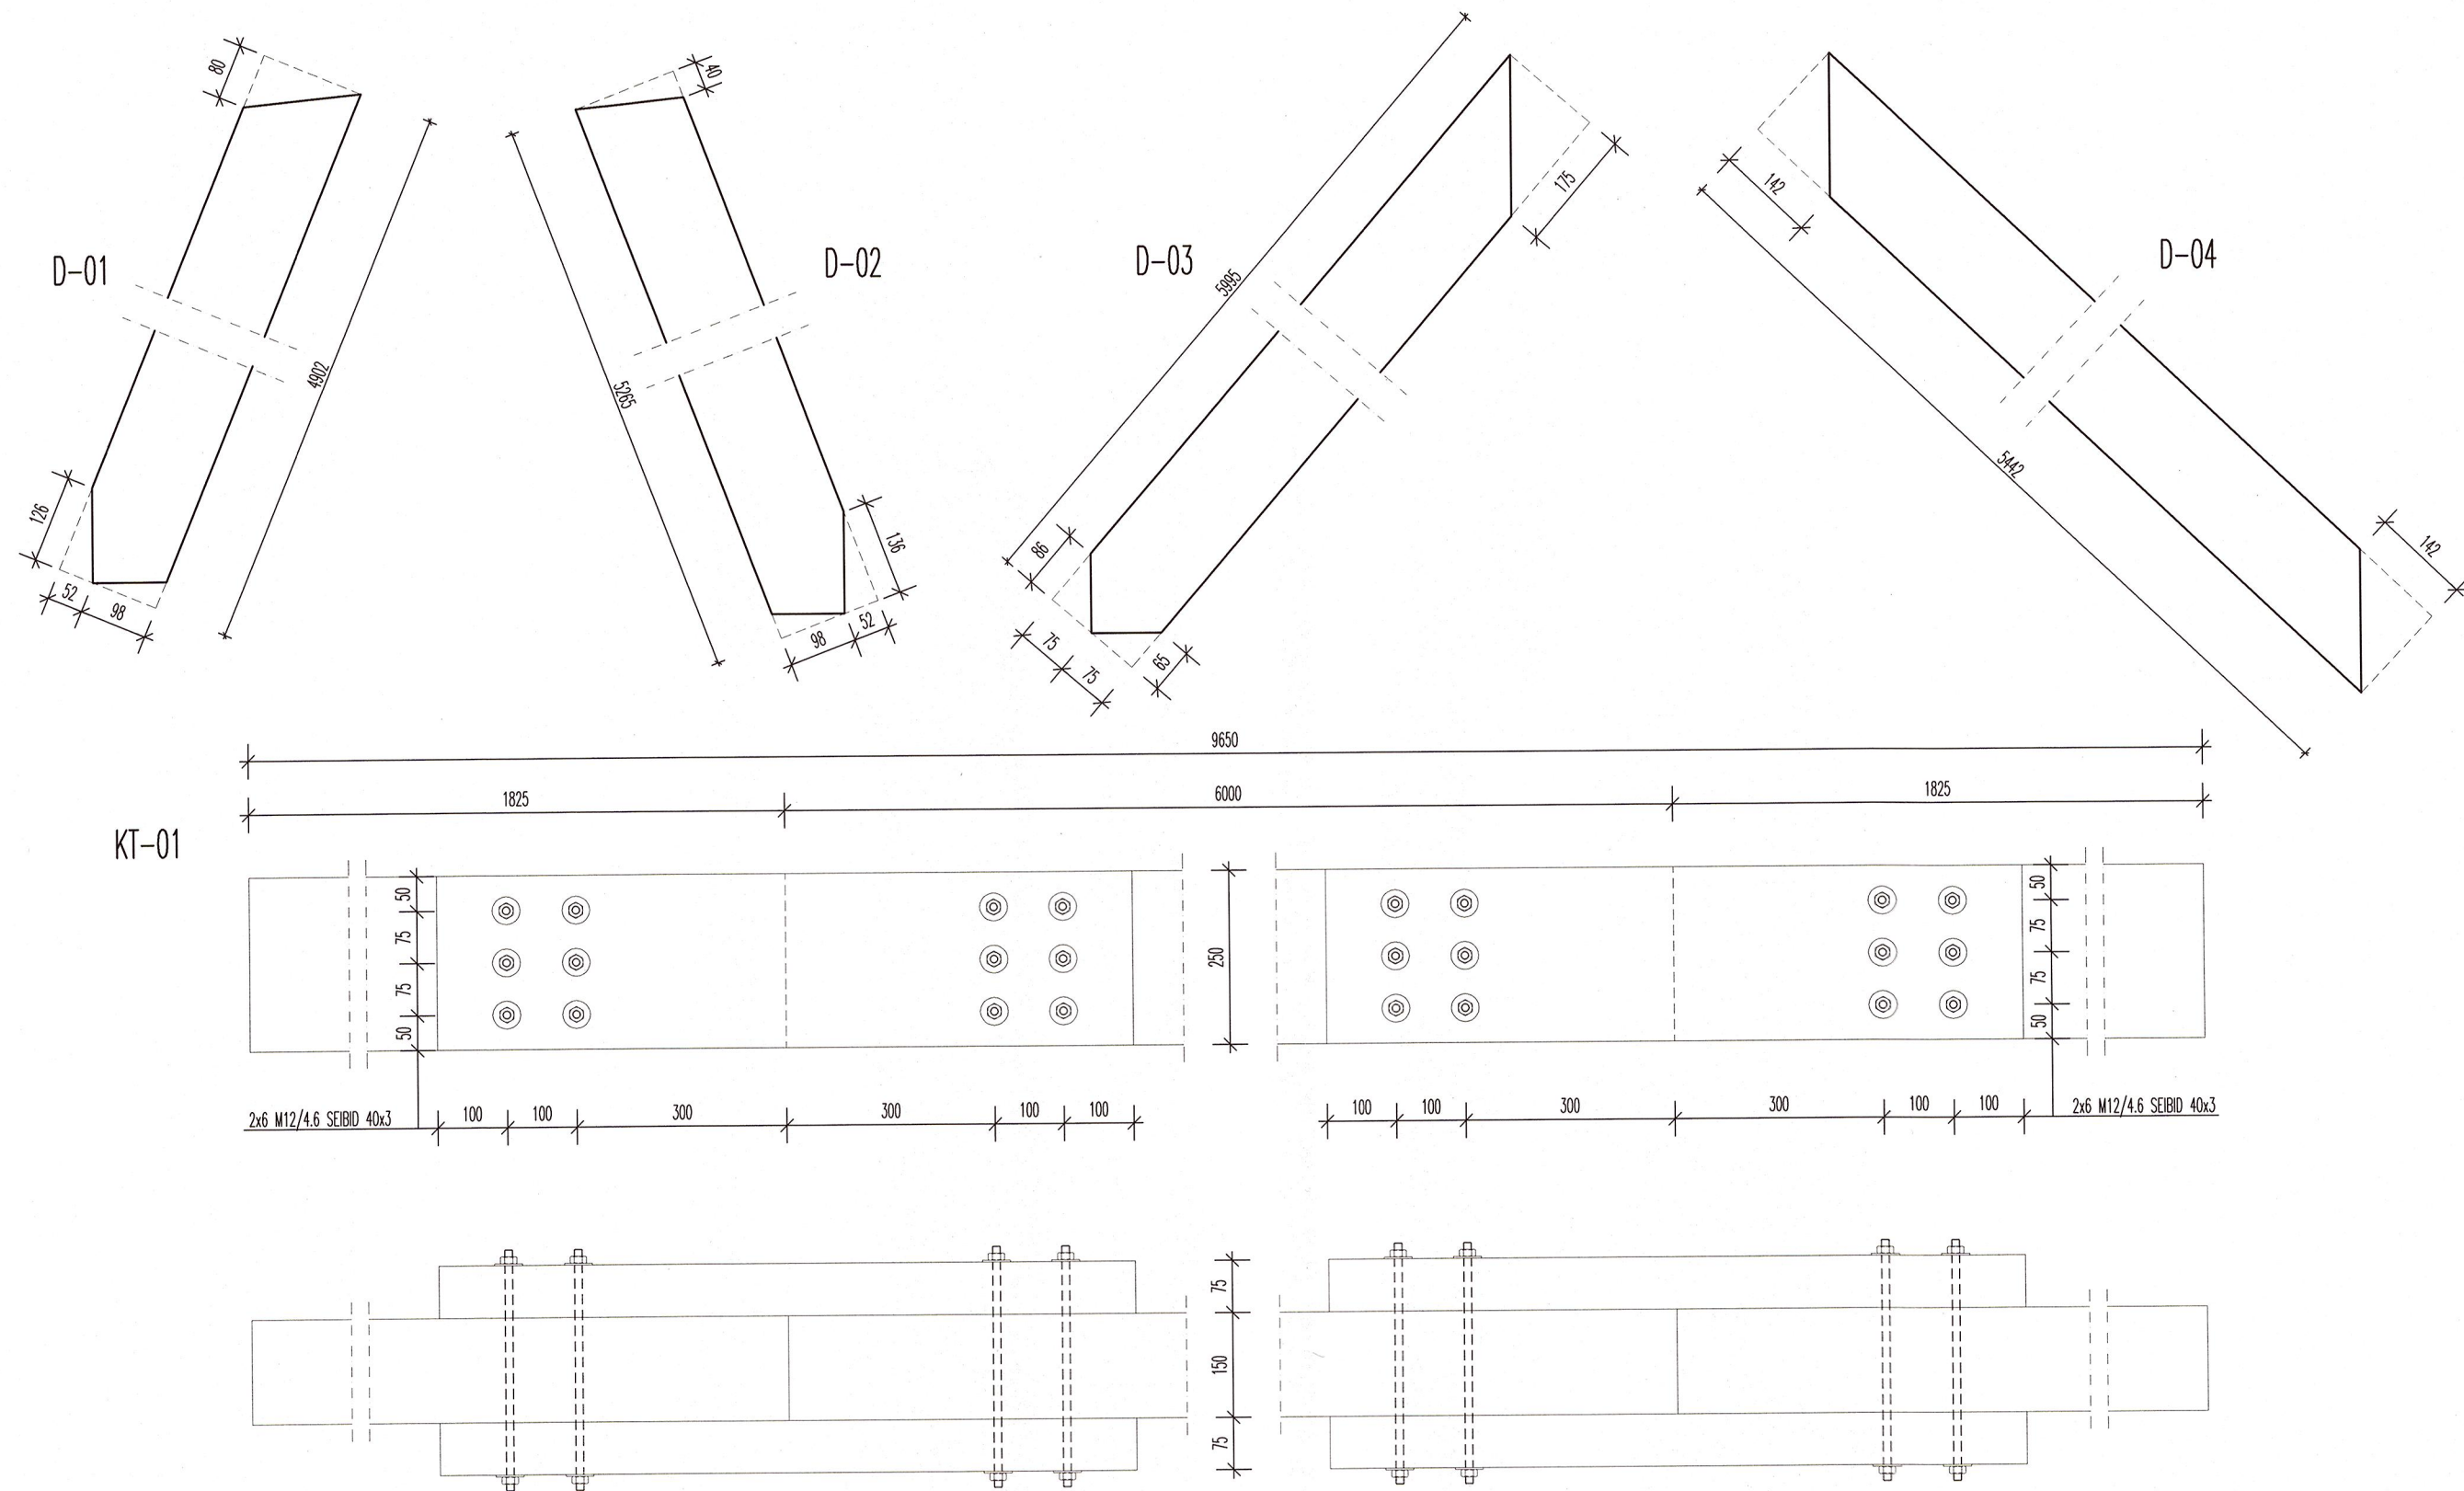

- * D-01 150x150 L4902
- * D-02 150x150 L5265
- * D-03 150x150 L5995
- * D-04 150x150 L5442
- * KT-01 150x250 L9650
- * PUITMATERJALI TUGEVUSKLASS C22.

00	00	00	00
Nr.	Muudatus	Nimi	Kuup.

JOONISE NIMETUS
Puitkarkassi elemendid D-01...D-04 & KT-01