

FÖRKLARINGAR

ALL MEASUREMENT IN mm

CARPORT/STORE:





MATERIAL SPECIFIKATION

1. ROOF CLADDING STEELSHET
2. WOODEN PANEL
3. FACADE PLASTER
4. STEEL COLUMNS
5. GARAGE DOOR FOLDING WITH ENTRENCE DOOR

GROUND STORE - CONCRETE SLAB
WALLS STORE - FACADE PLASTER 50mm
AEROCK 150mm

ROOF - STEEL SHET, BOARD 22mm,
ROOF TRUSSES 220mm

PLANS
SE DRAWING A-40.1-01

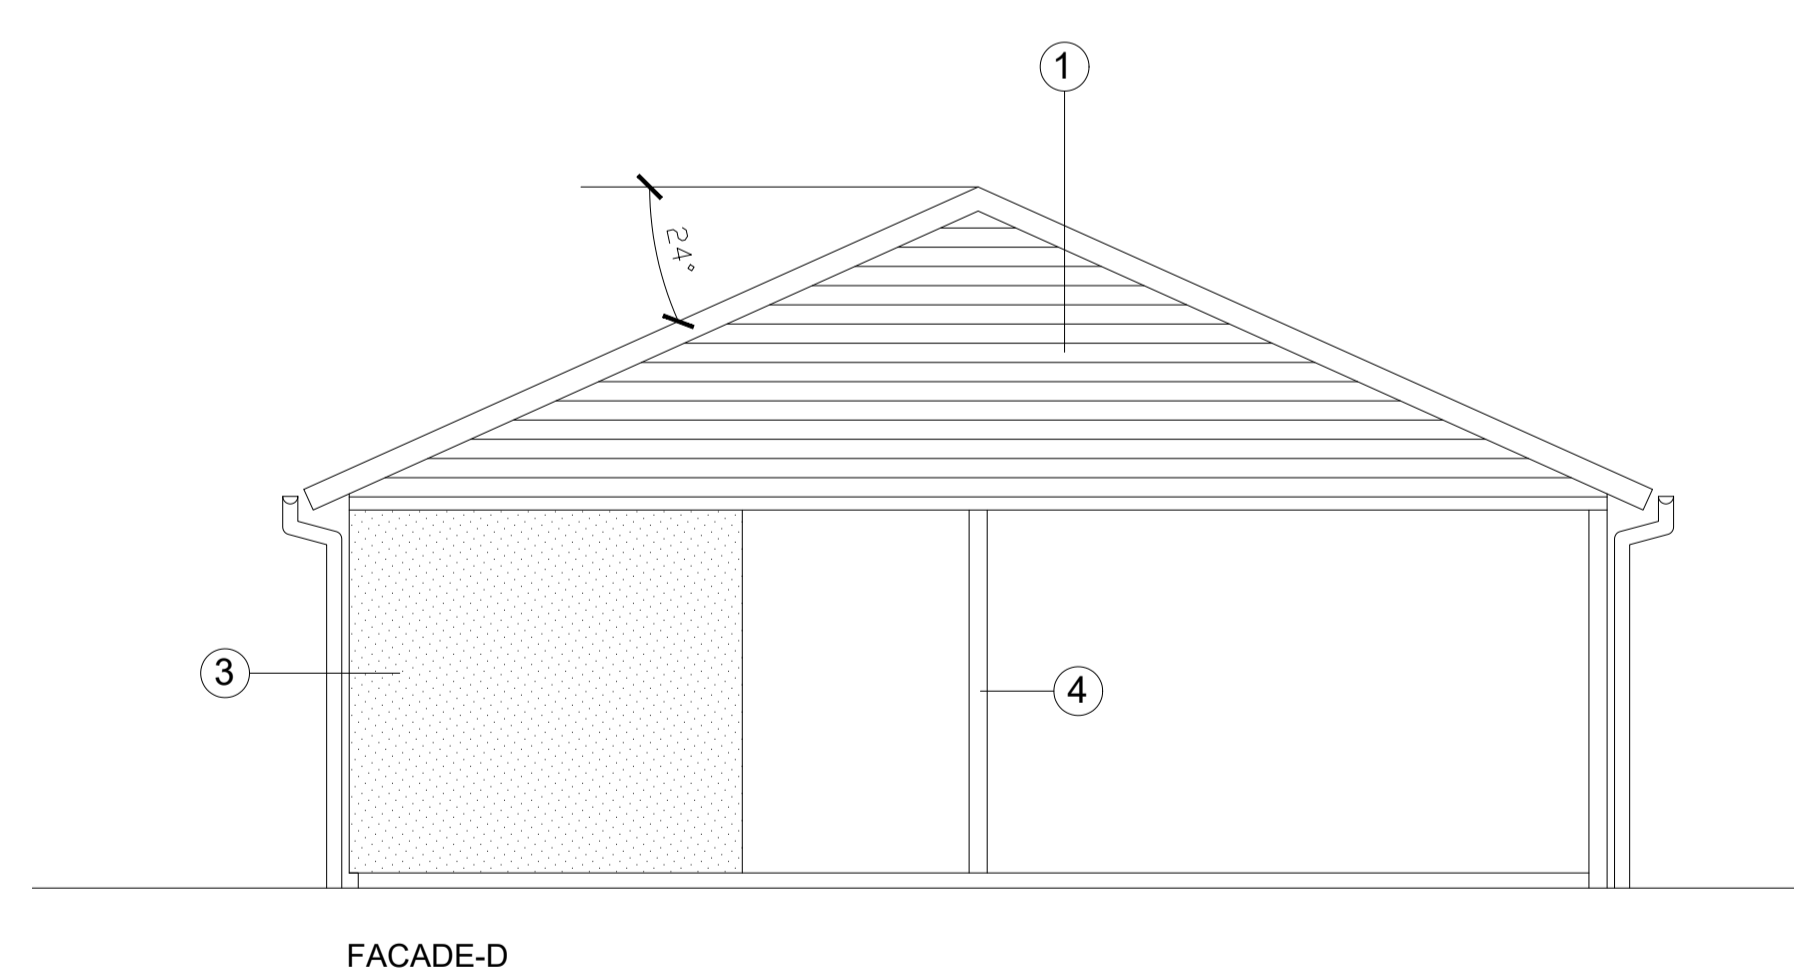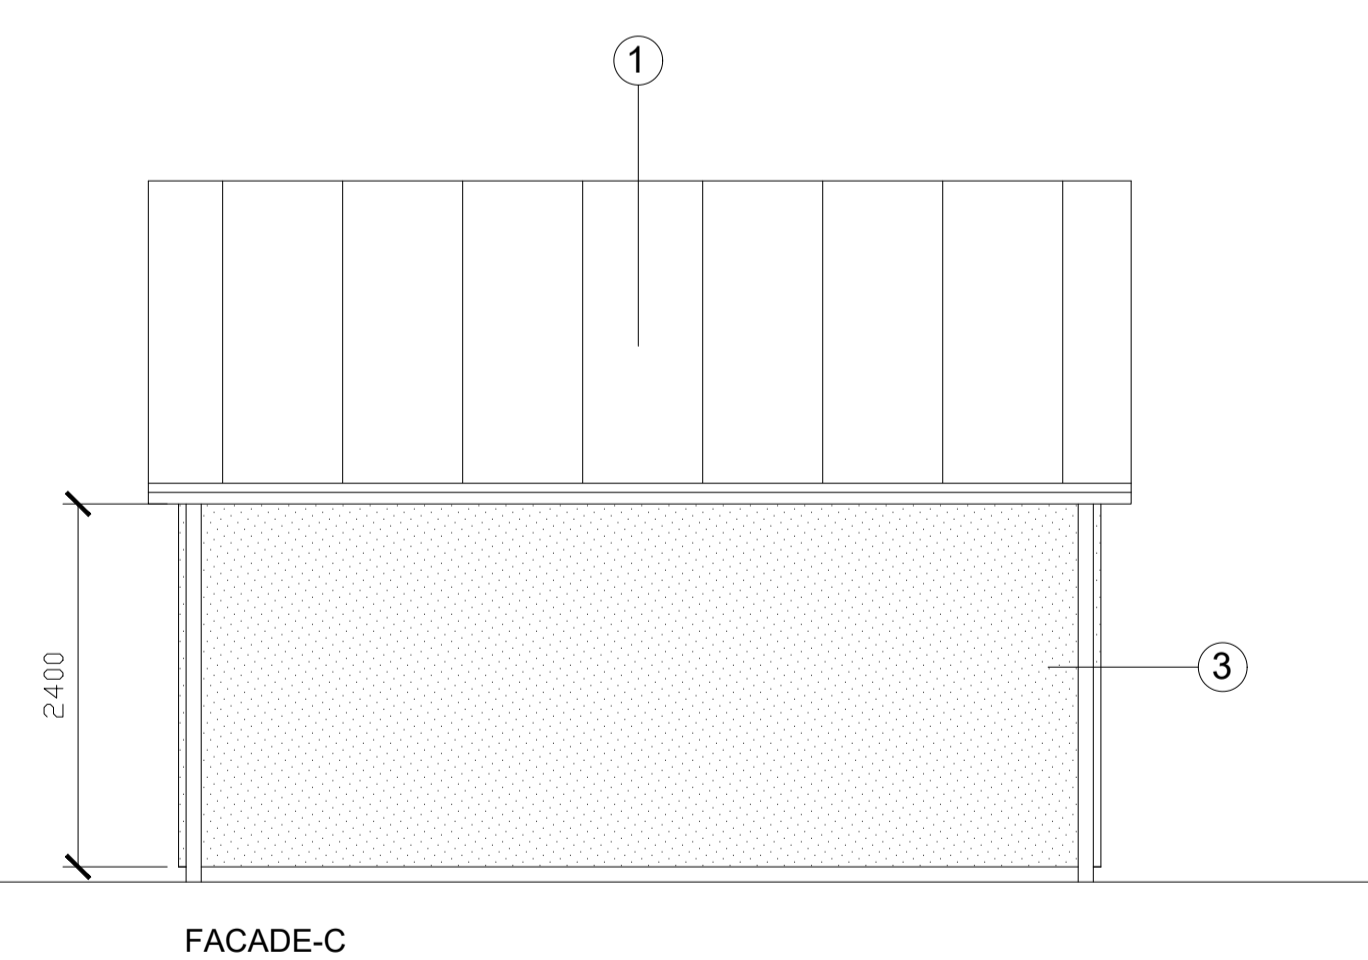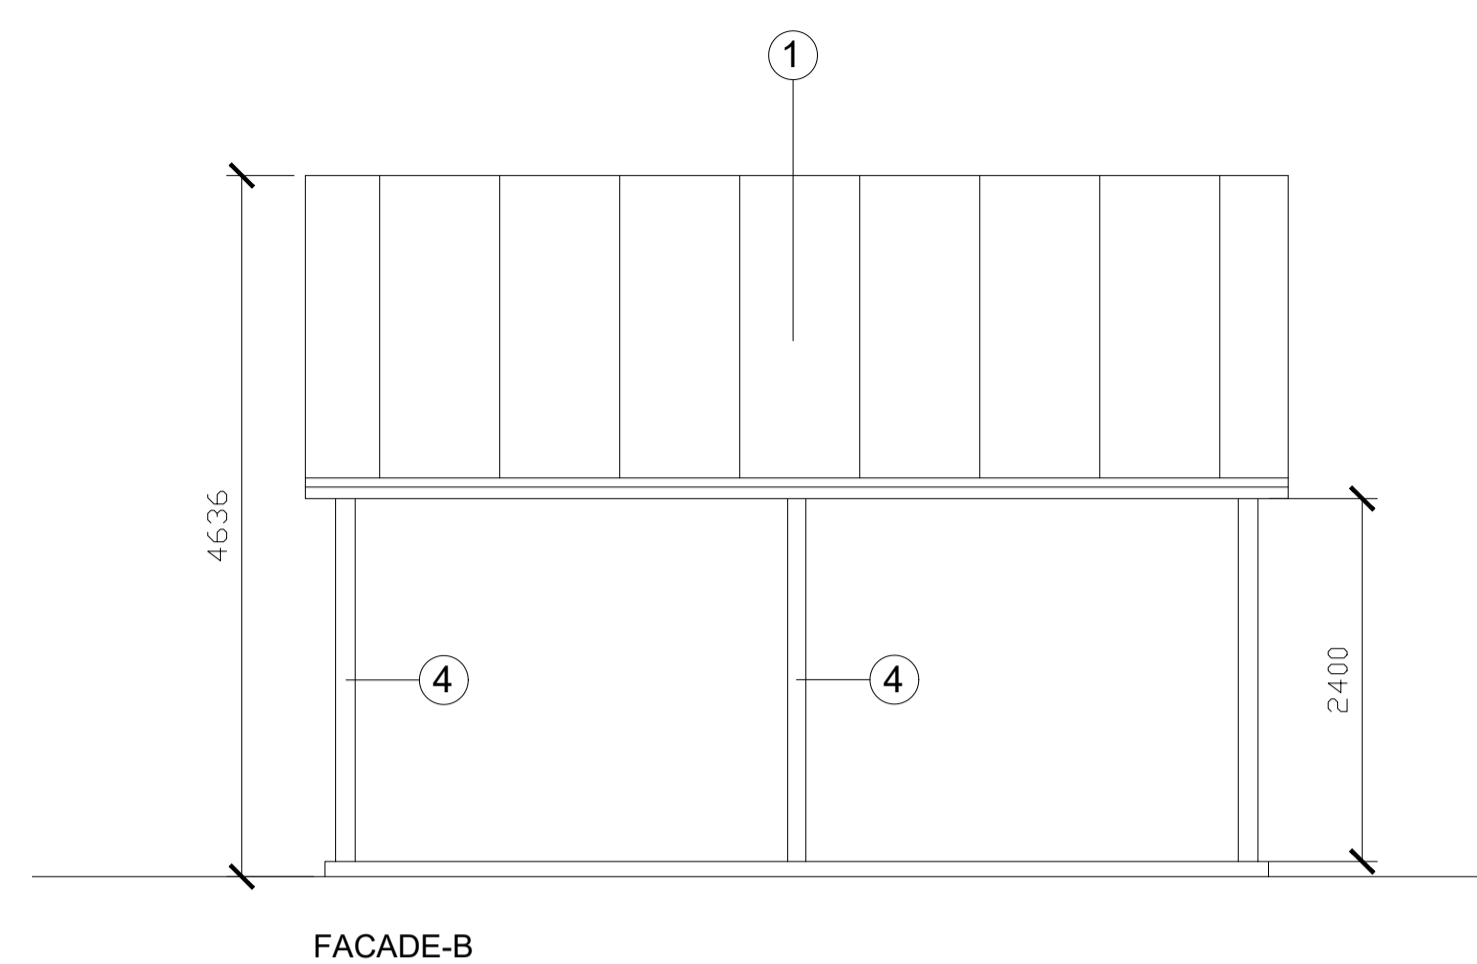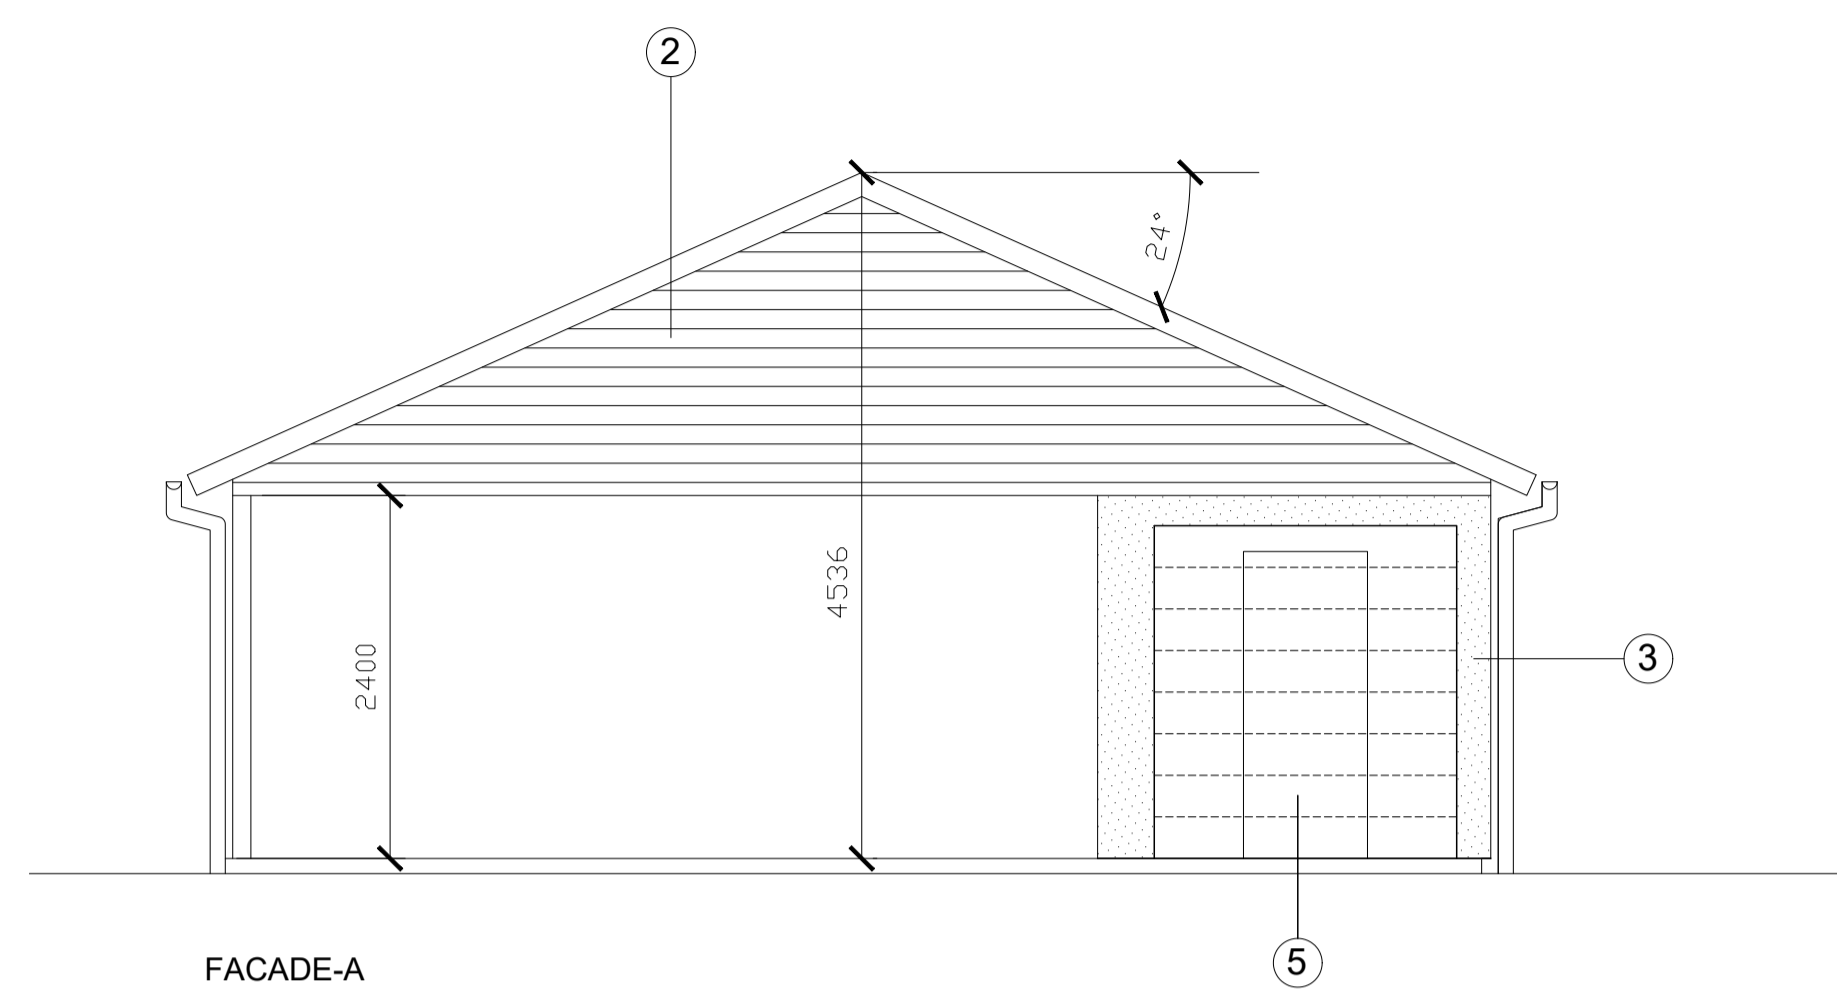

BET	ANT	ÄNDRINGEN AVSER	DATUM	SIGN
-----	-----	-----------------	-------	------

PROPOSAL-20230312

JANEK-CARPORT

ANDERS NYSTRÖM
SENIOR_ARCHITECT
+46-73-5749094

UPPDRAG NR	RITAD AV	HANDELAGGARE
230312	AN	ANDERS_NYSTRÖM

CARPORT
FACADE-A,B,C,D

SKALA	NUMMER	BET
1:50@A1 1:100@A3	A-40.1-02	-