



DETAIL "A" - ANCHORING
FRAME FOR EXIT

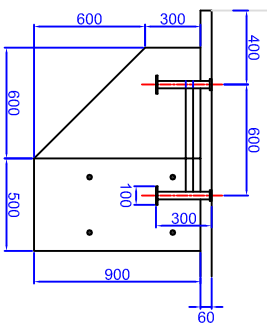

ANCHOR 24 ANCHOR 25
CORNER ANCHOR 26

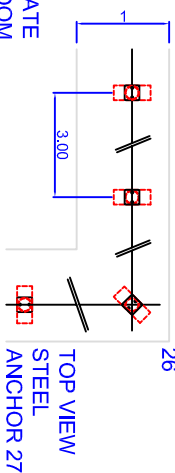


CONCRETE PLATE
FOR UNIT ROOM

TOP VIEW
STEEL ANCHOR 27

FENCE

DETAIL "A"

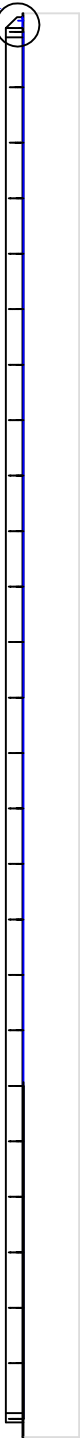

+0.10

M12

300


200

800

1000


ASPHALT

A

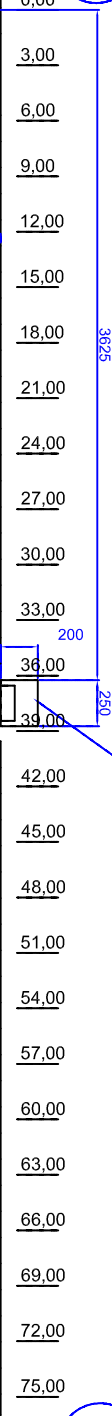


B

CONCRETE
FOUNDATION

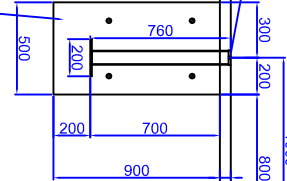

3800

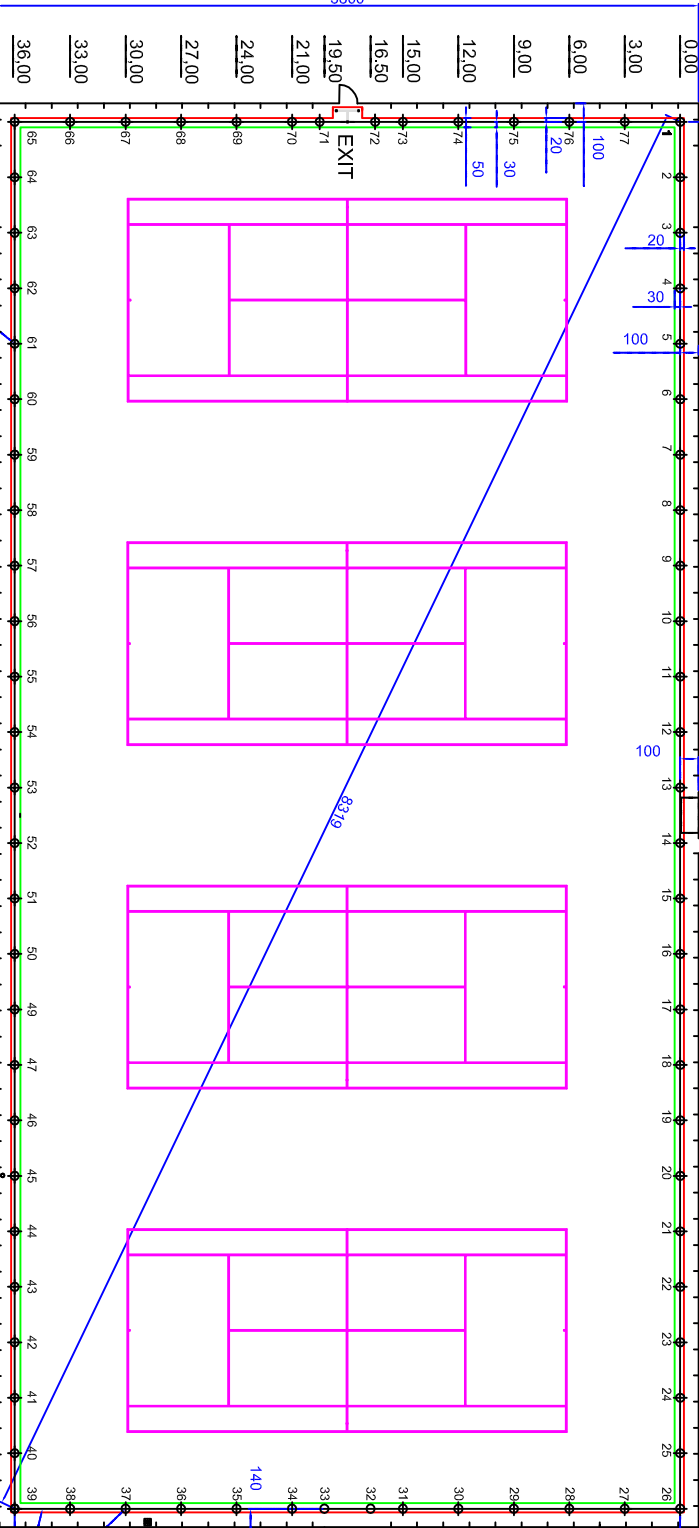

8319

CONCRETE PLATE
FOR UNIT ROOM

+0.10

450

1635

400

1515

140

37

36

-1

-2

