

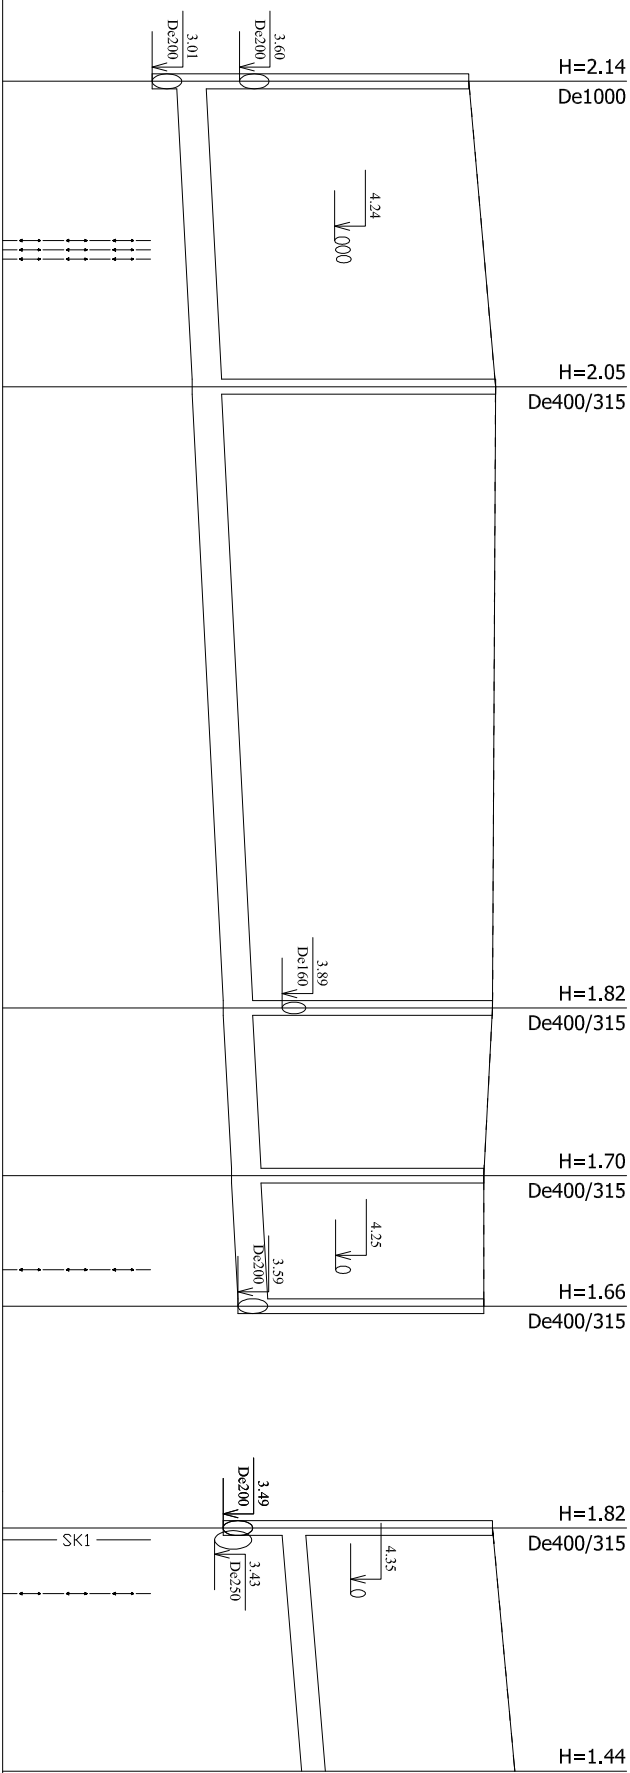


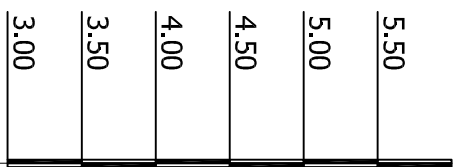

KAEVU TÄHIS		K-1	K-2	K-3	K-4	K-5	K-3	LW-4	
OLEMÄSOLEVA MAAPINNA KÕRGUS (m ABS)		5.15	5.33	5.31	5.25	5.25	5.31	5.46	
PROJEKTEERITUD MAAPINNA KÕRGUS (m ABS)		5.15	5.33	5.31	5.25	5.25	5.31	5.46	
TORU RENNİ KÕRGUS (m ABS)		3.18	3.28	3.49	3.55	3.59	3.89	4.02	
TORU RAJAMISSÜGAVUS		1.97	2.05	1.82	1.70	1.66	1.42	1.44	
LANG	PIKKUS (m)	0.005					82.8	0.008	16.4
TORU LÄBIMÕÕT		De200 - 82.8m							De160 - 16.4m
TORU ALUS									
REKONSTRUEERIMISE MEETOD									
TORU TÜÜP									
VAHEKAUGUSED (m)		20.6		42.0	11.3	8.8		16.4	
SIRGESTATUD TRASSI PLAAN									

TINGMÄRGID:

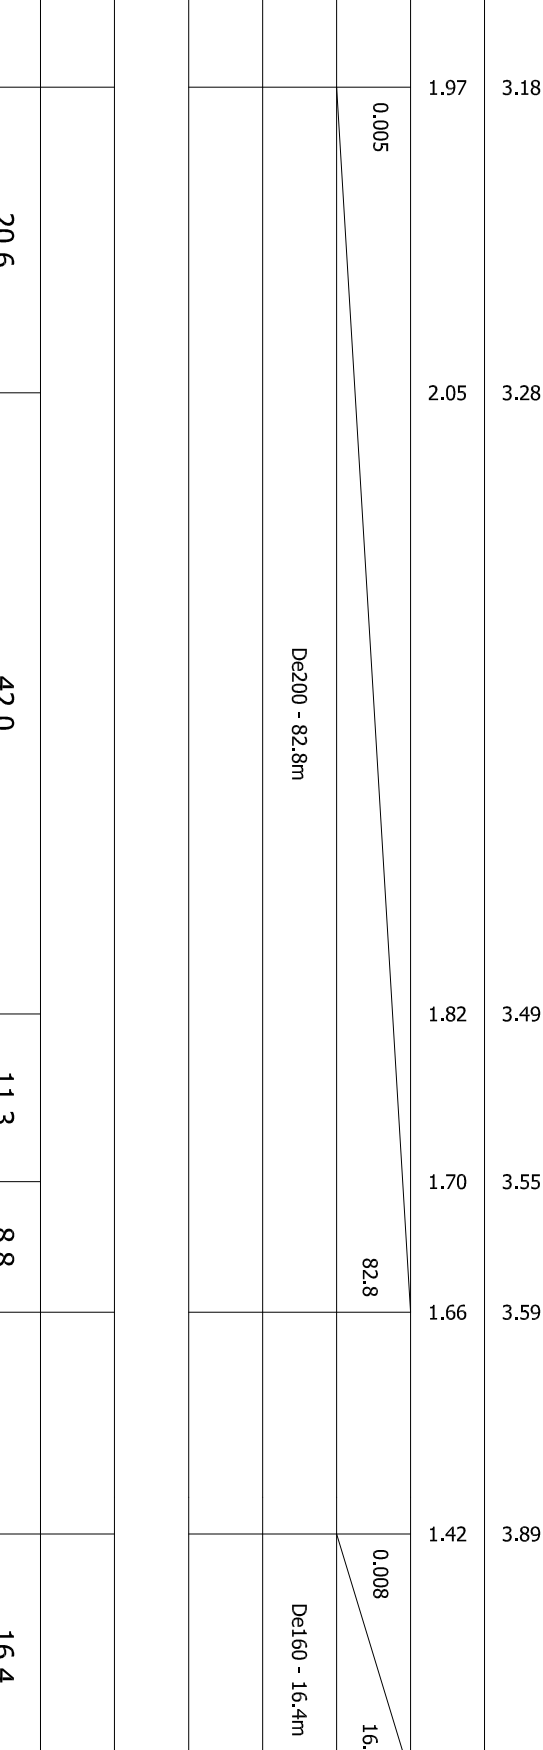