



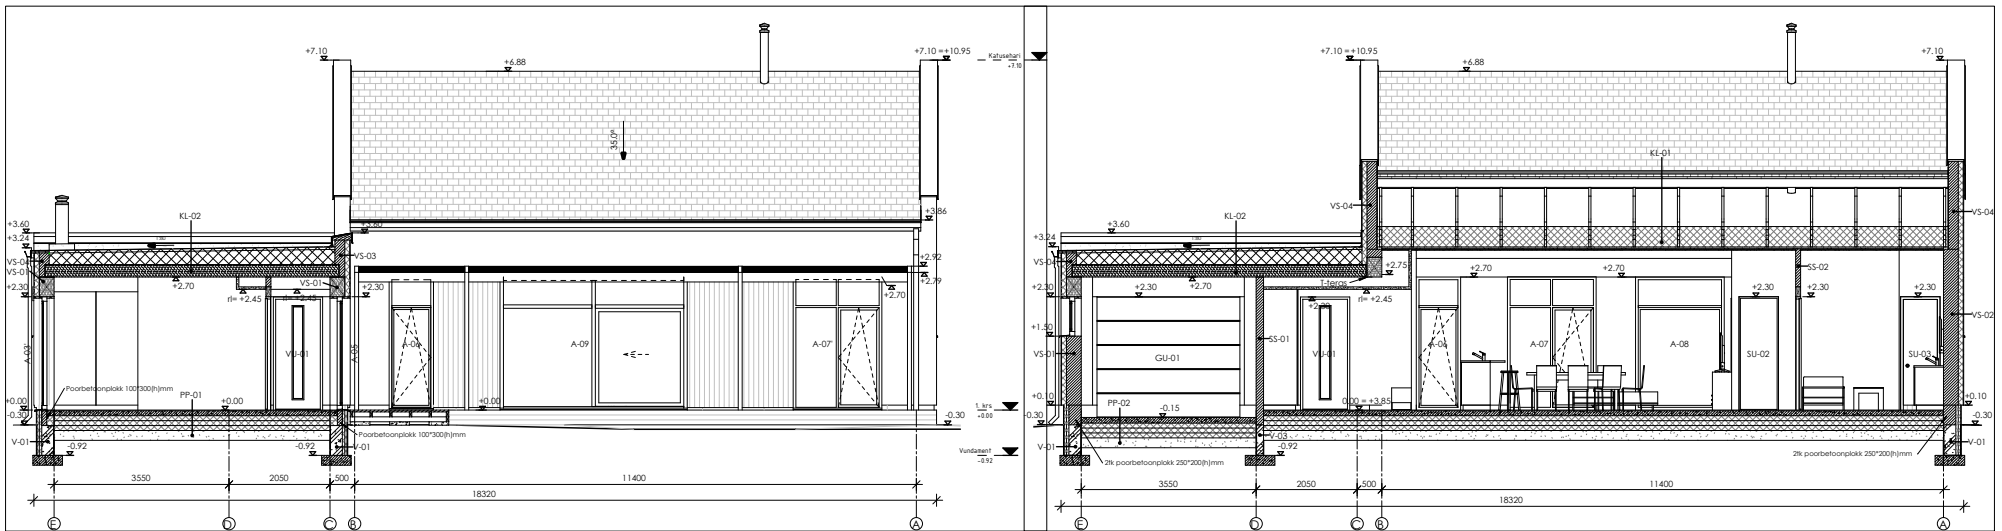

L1 1:50

L2 1:50

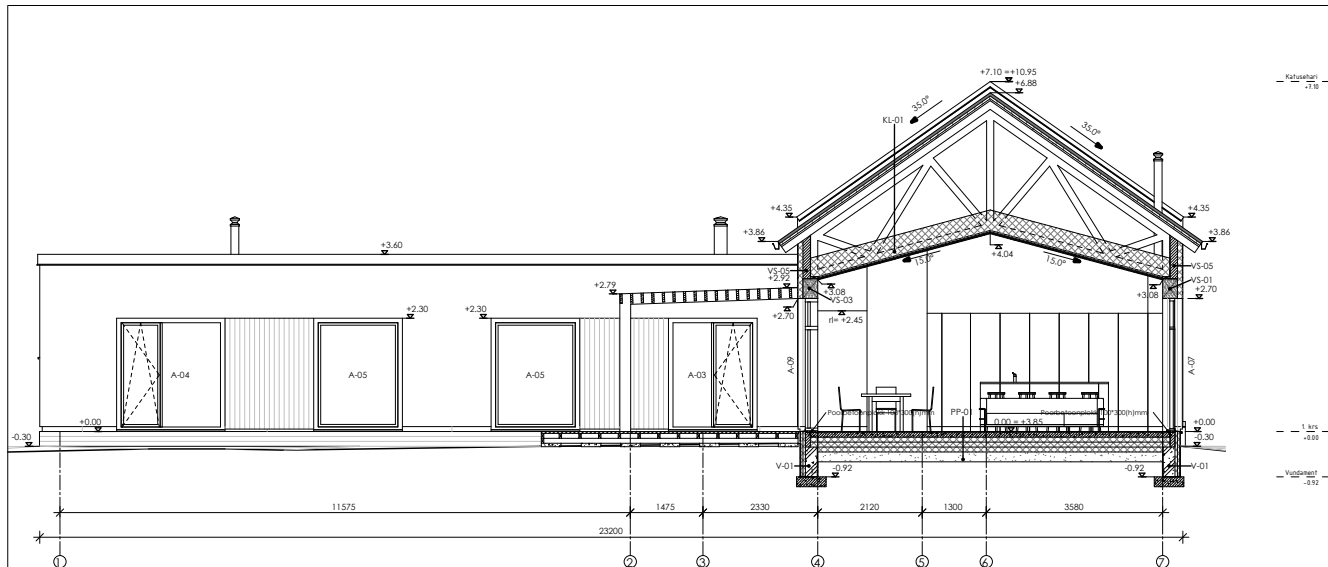

L3 1:50