


VUNDAMENDI TALDMIKU PLAAN

Mööt 1:100

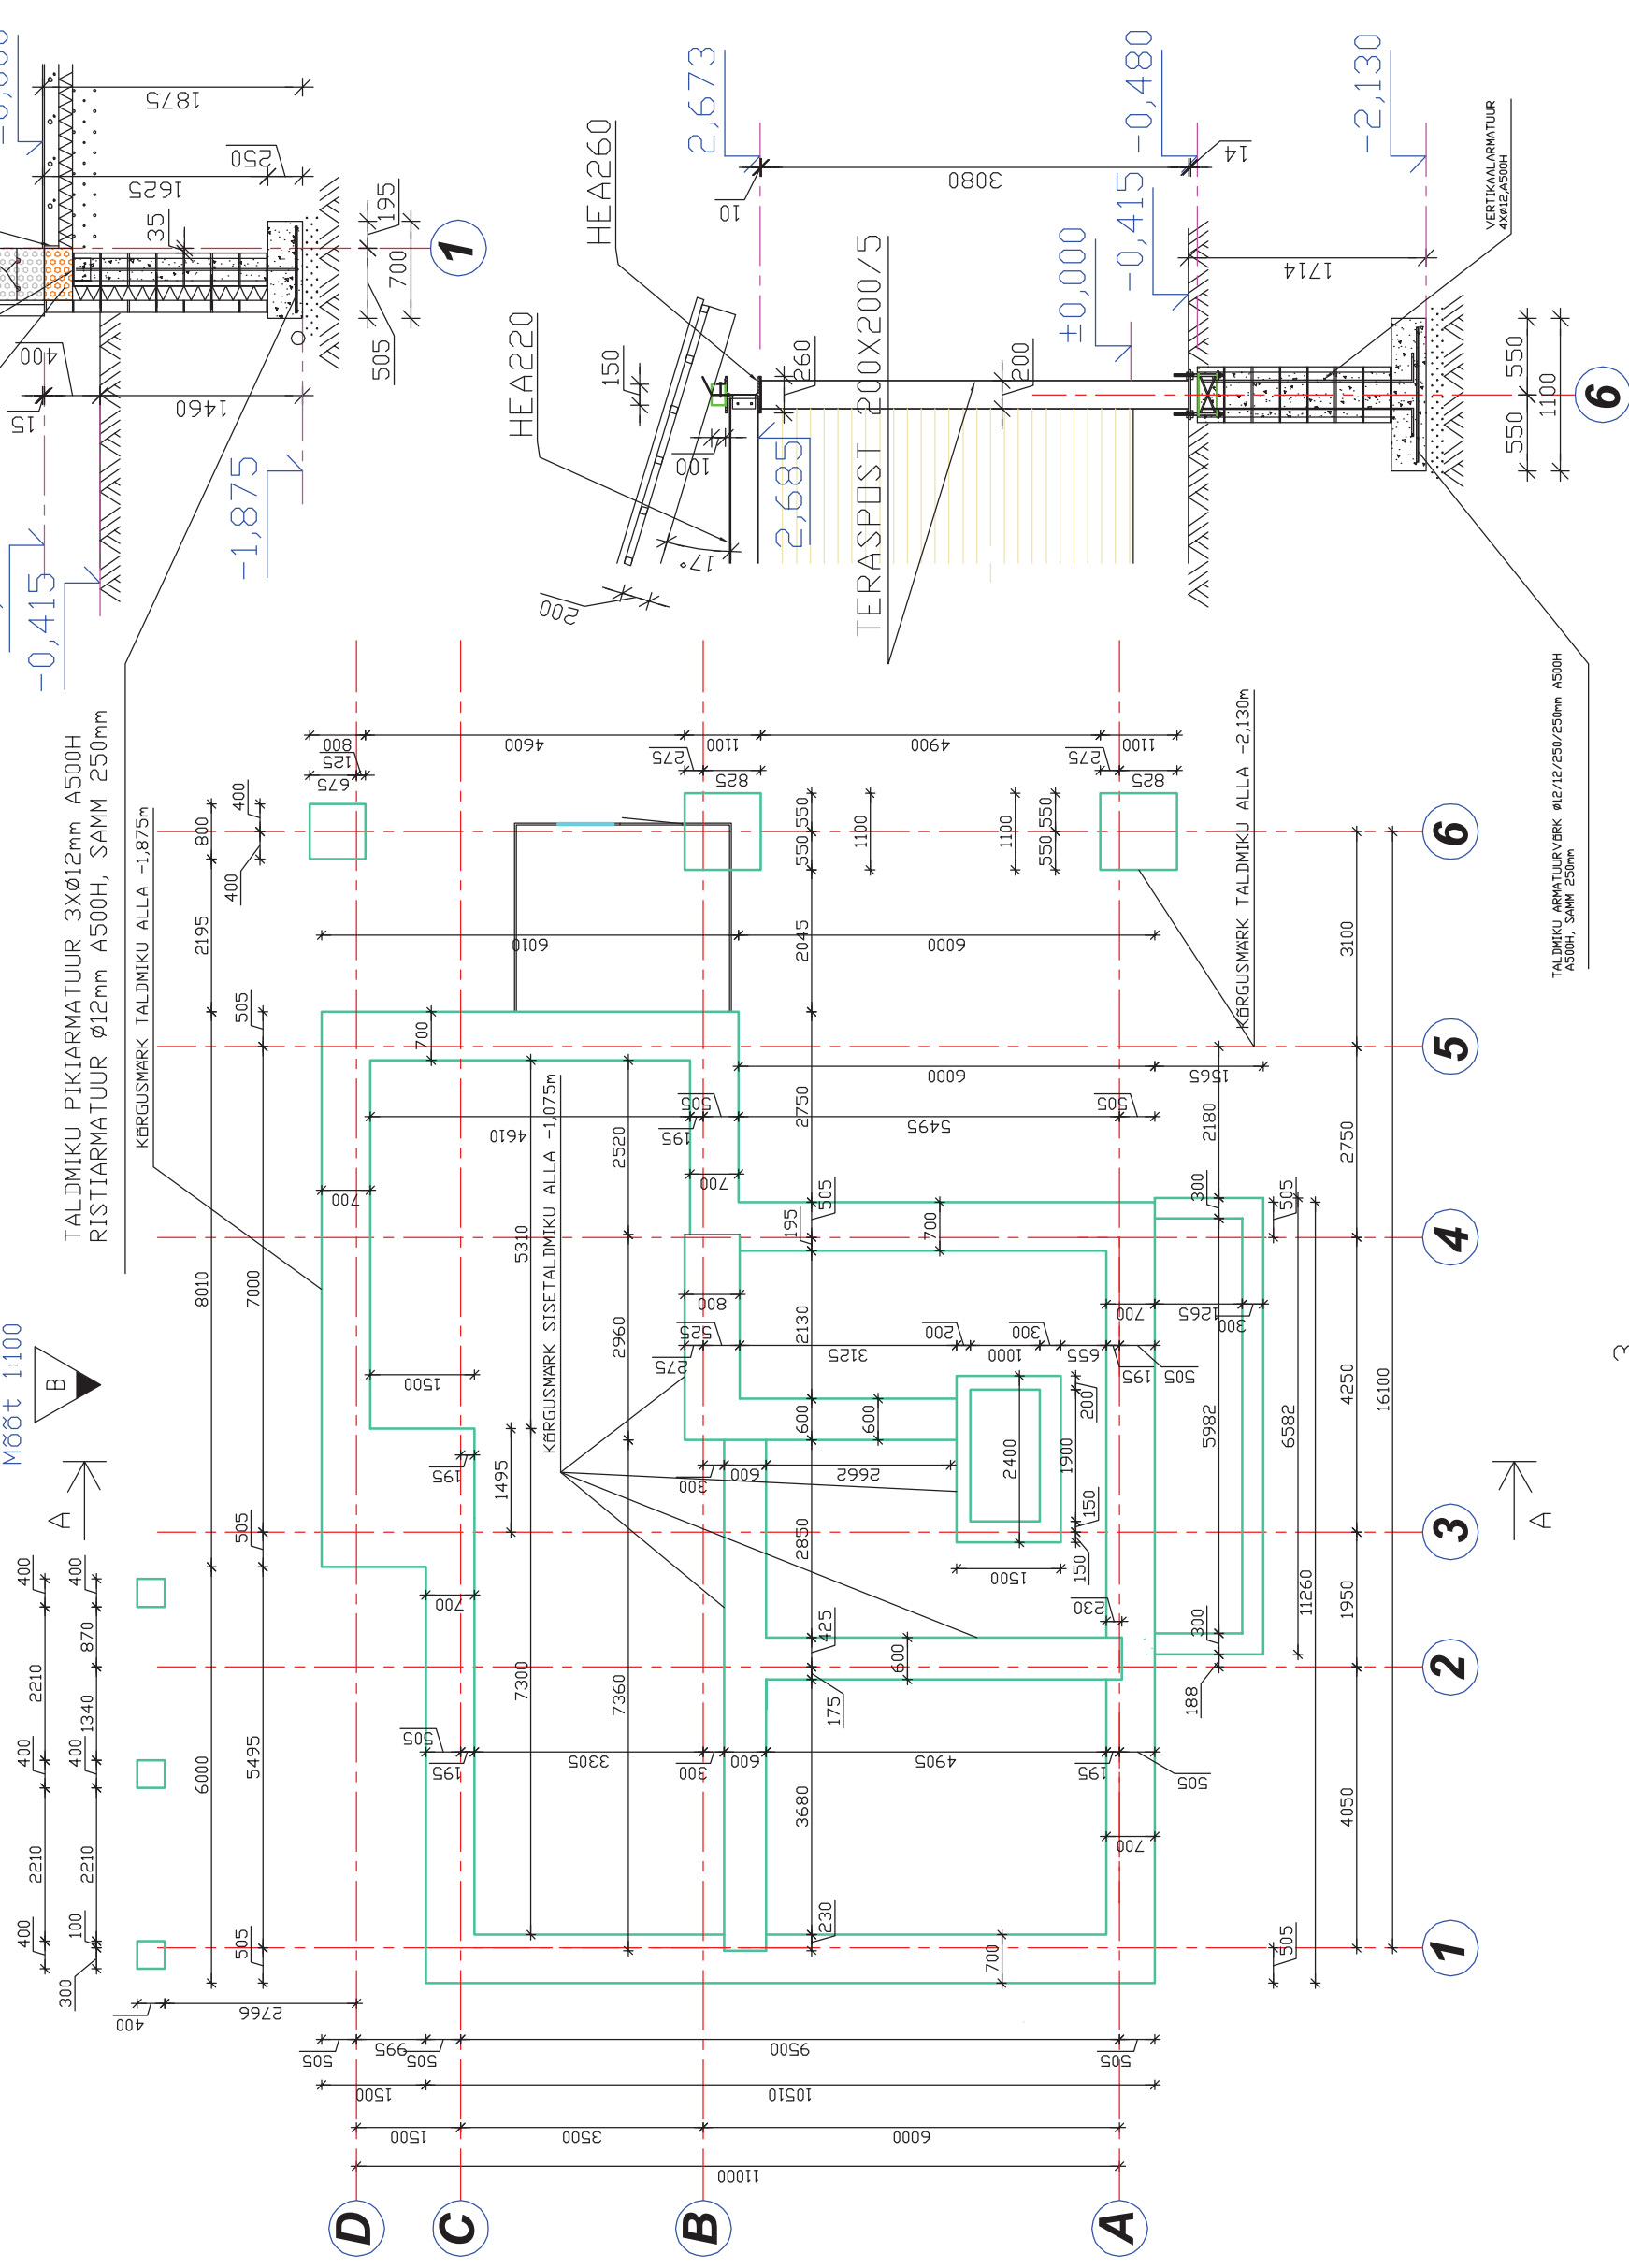

TALDMIKU BETOON B30 ~14,7m³
TALDMIKU ARMATIIR A500H ~5,50m

MTR	EEP000834	21.08.2006.a.
-----	-----------	---------------