

Vundamendi(Columbia plokke) loetelu:

Tavaplokk 240x190x390mm 820tk,  
Sarrusplokk 240x190x390mm 155tk,

Tavaplokk 190x190x390mm 53tk,  
Sarrusplokk 190x190x390mm 27tk,

Tavaplokk 140x190x390mm 287tk,  
Sarrusplokk 140x190x390mm 9tk,

Postivundamendi plokid:  
190x190x390mm 84tk,


TÄITEBETON B30  
PLOKKIDE SISSE  
12,5m³

ARMATUUR VUNDAMENDI  
PLOKKIDE SISSE  
A500H ~380m

3tk,


Ankrugruppide teras teljel 6:  
keermelatt M20 tugevusklass 8.8

Mõõt 1:100

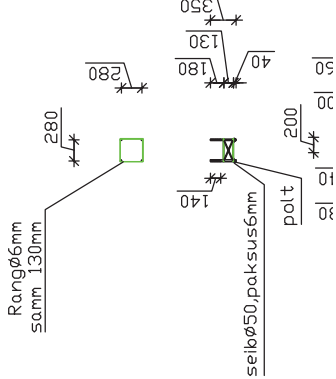


## VUNDAMENDI SEINTE PLAAN

Mõõt 1:100

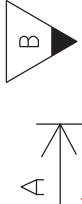

TALDMIKU PIKIARMATUUR 3XØ12mm A500H  
RISTIARMATUUR Ø12mm A500H, SAMM 250mm

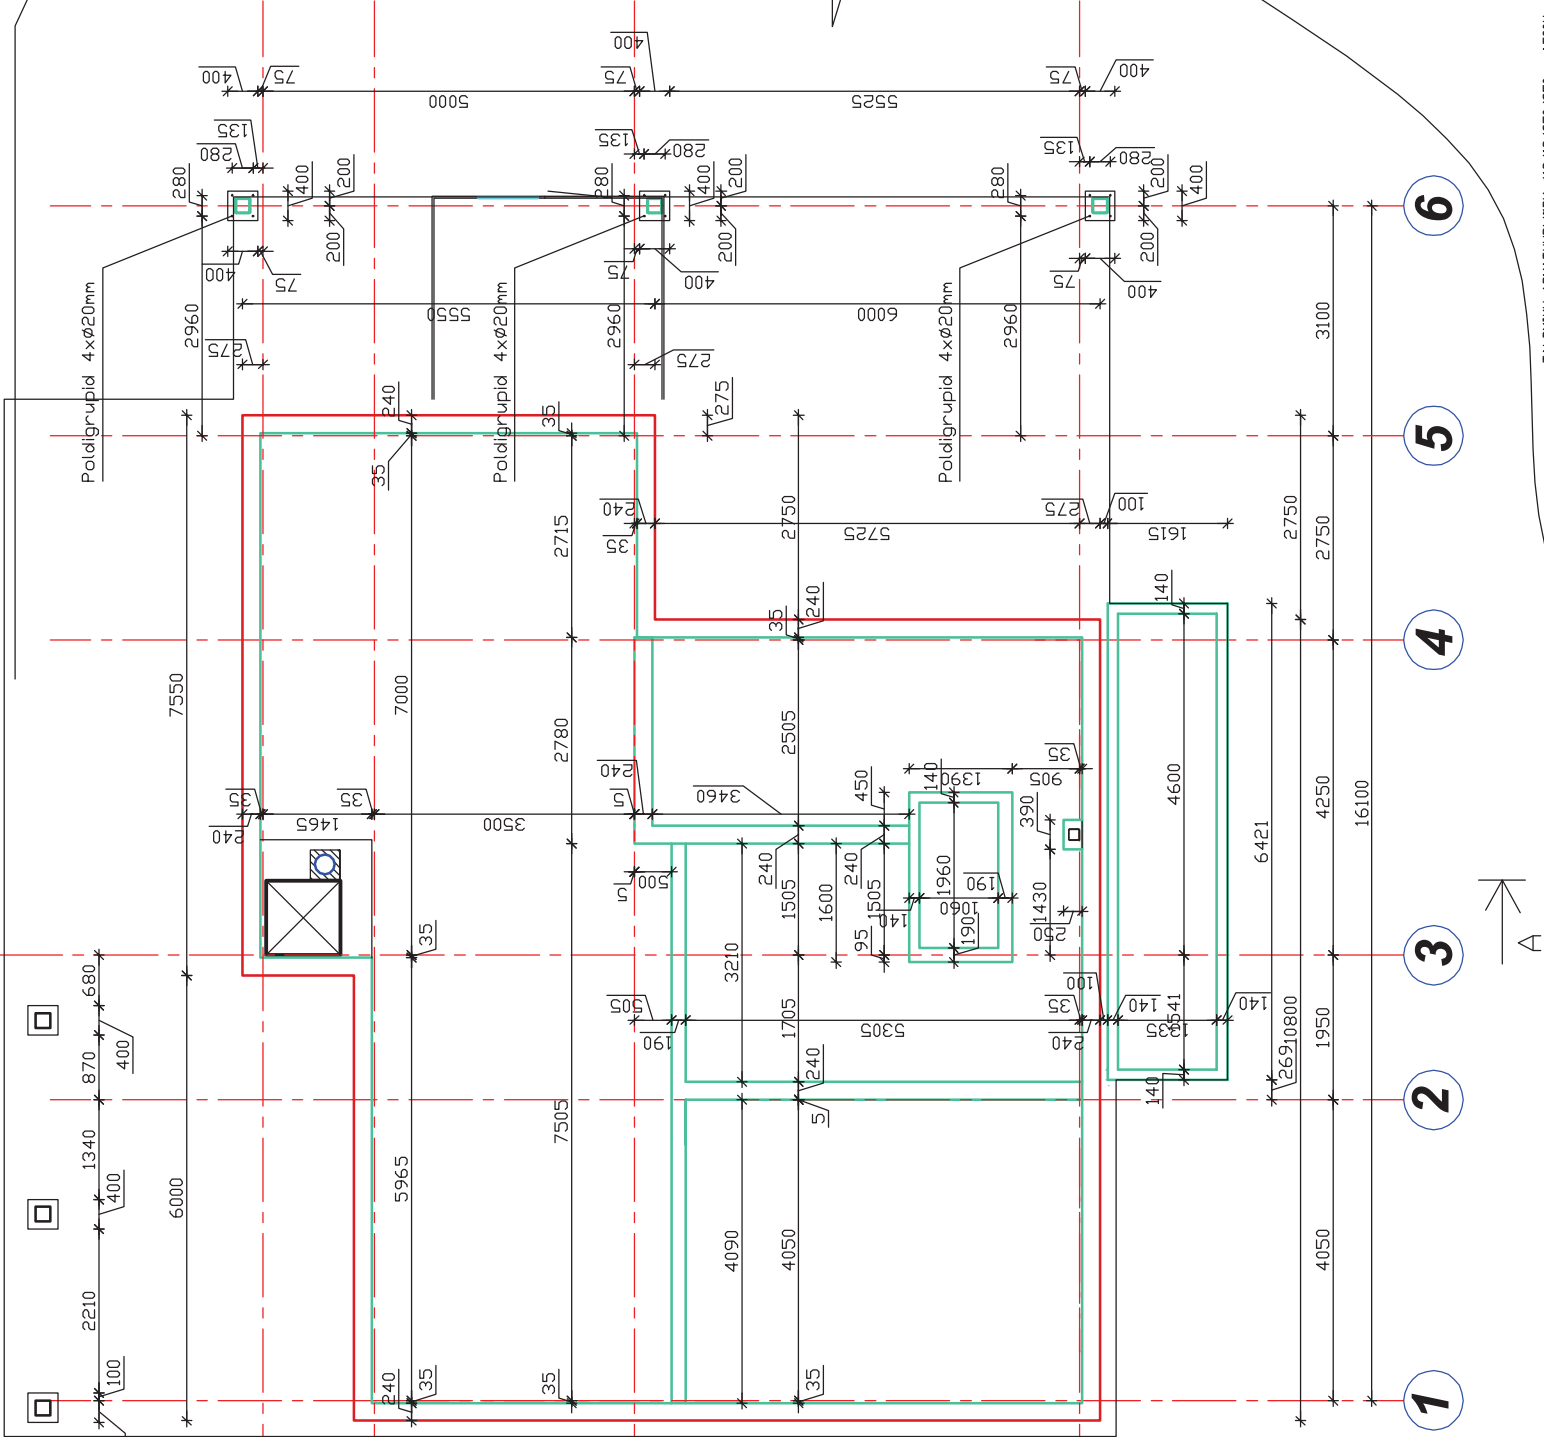

TALDMIKU ARMATUURVÕRK Ø12/12/250/250mm A500H  
A500H, SAMM 250mm

