




TT-1 M1:20

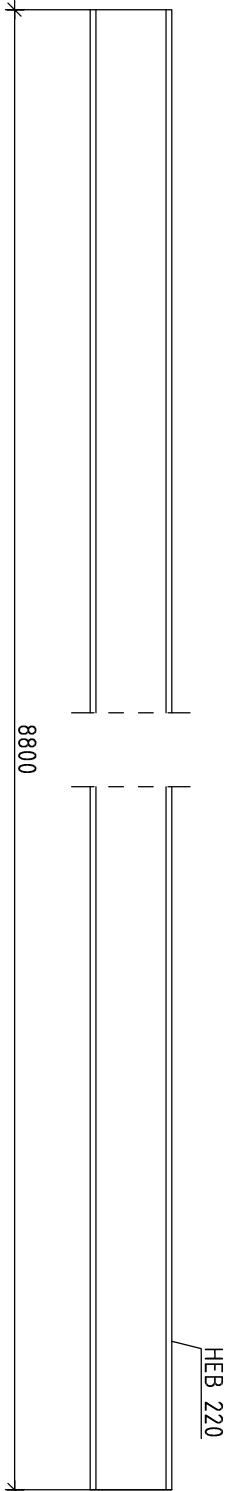


TP-1 1tk. M1:20

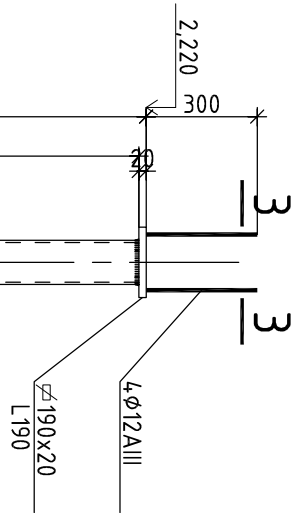


TP-2 1tk. M1:20

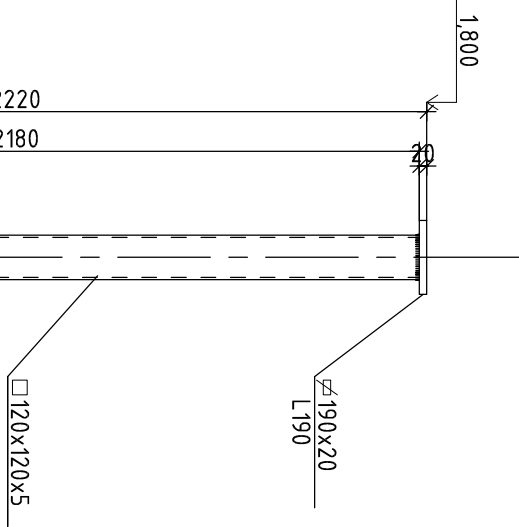

3-3

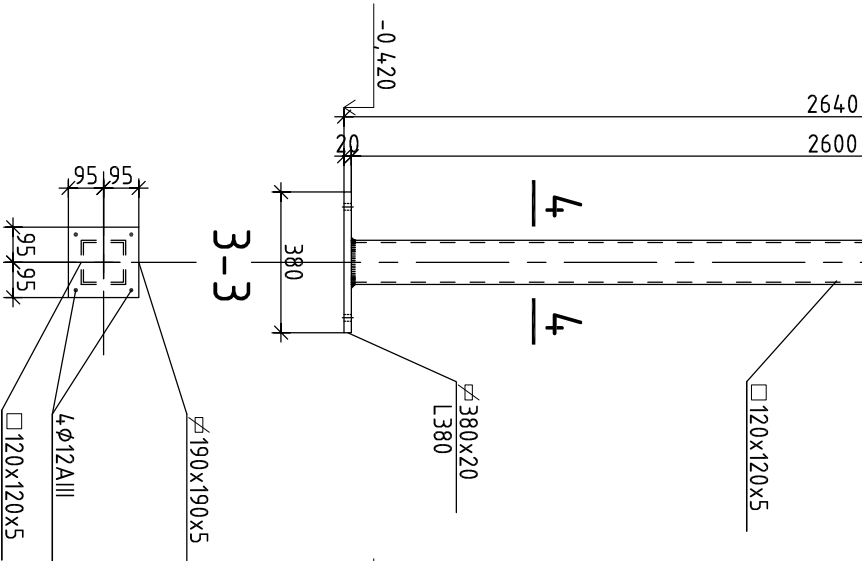

4-4

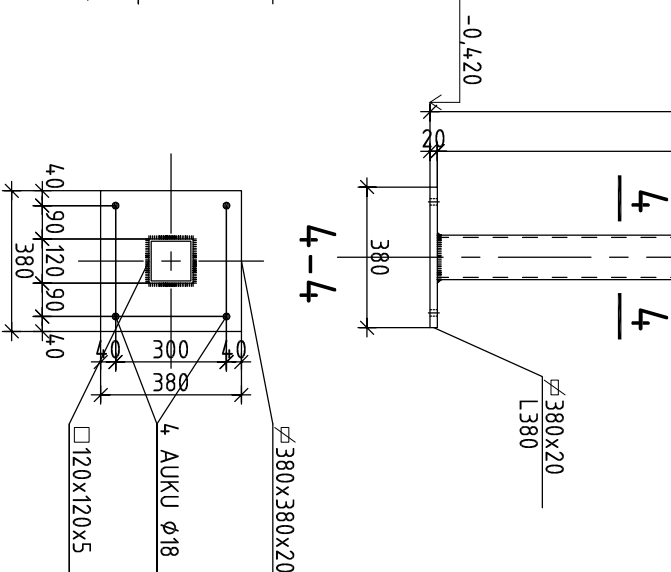

TERASPROFIILID

EL.	PROFIIL	L mm	ARV. tk	KAAL kg	MÄRKUSED
TT-1	HEB 200	8800	1	629	Fe37D, SFS 200
1tk.					
KOKKU				629kg	
TP-1	□120x120x5	2600	1	49	Fe37D, SFS 200
	∅ 380x20	380	1	23	
	∅ 190x20	190	1	6	
	∅12AIII	300	4	1	
KEEVISED				2%	1
KOKKU				80kg	
TP-2	□120x120x5	2180	1	38	Fe37D, SFS 200
	∅ 380x20	380	1	23	
	∅ 190x20	190	1	6	
	∅12AIII	300	4	1	
KEEVISED				2%	1
KOKKU				69kg	

MÄRKUSED:

- KÕIK KEEVISED h<sub>k</sub>=5mm KOOGU PUUTEPINNA ÜMBER.
- METALLPINNAD PUHASTADA HOOLIKALT LIVAPRITSIGA, KATTA EPOKSÜDVÄRVIGA 1-2 KIHTI PAKSUSEGA 80µm JA VÄRVIDA 2-3 KORDA POLÜÜRETAANVÄRVIGA, VÄRVI KIHTIDE PAKSUS 200µm.