


ПЛАН М 1:50

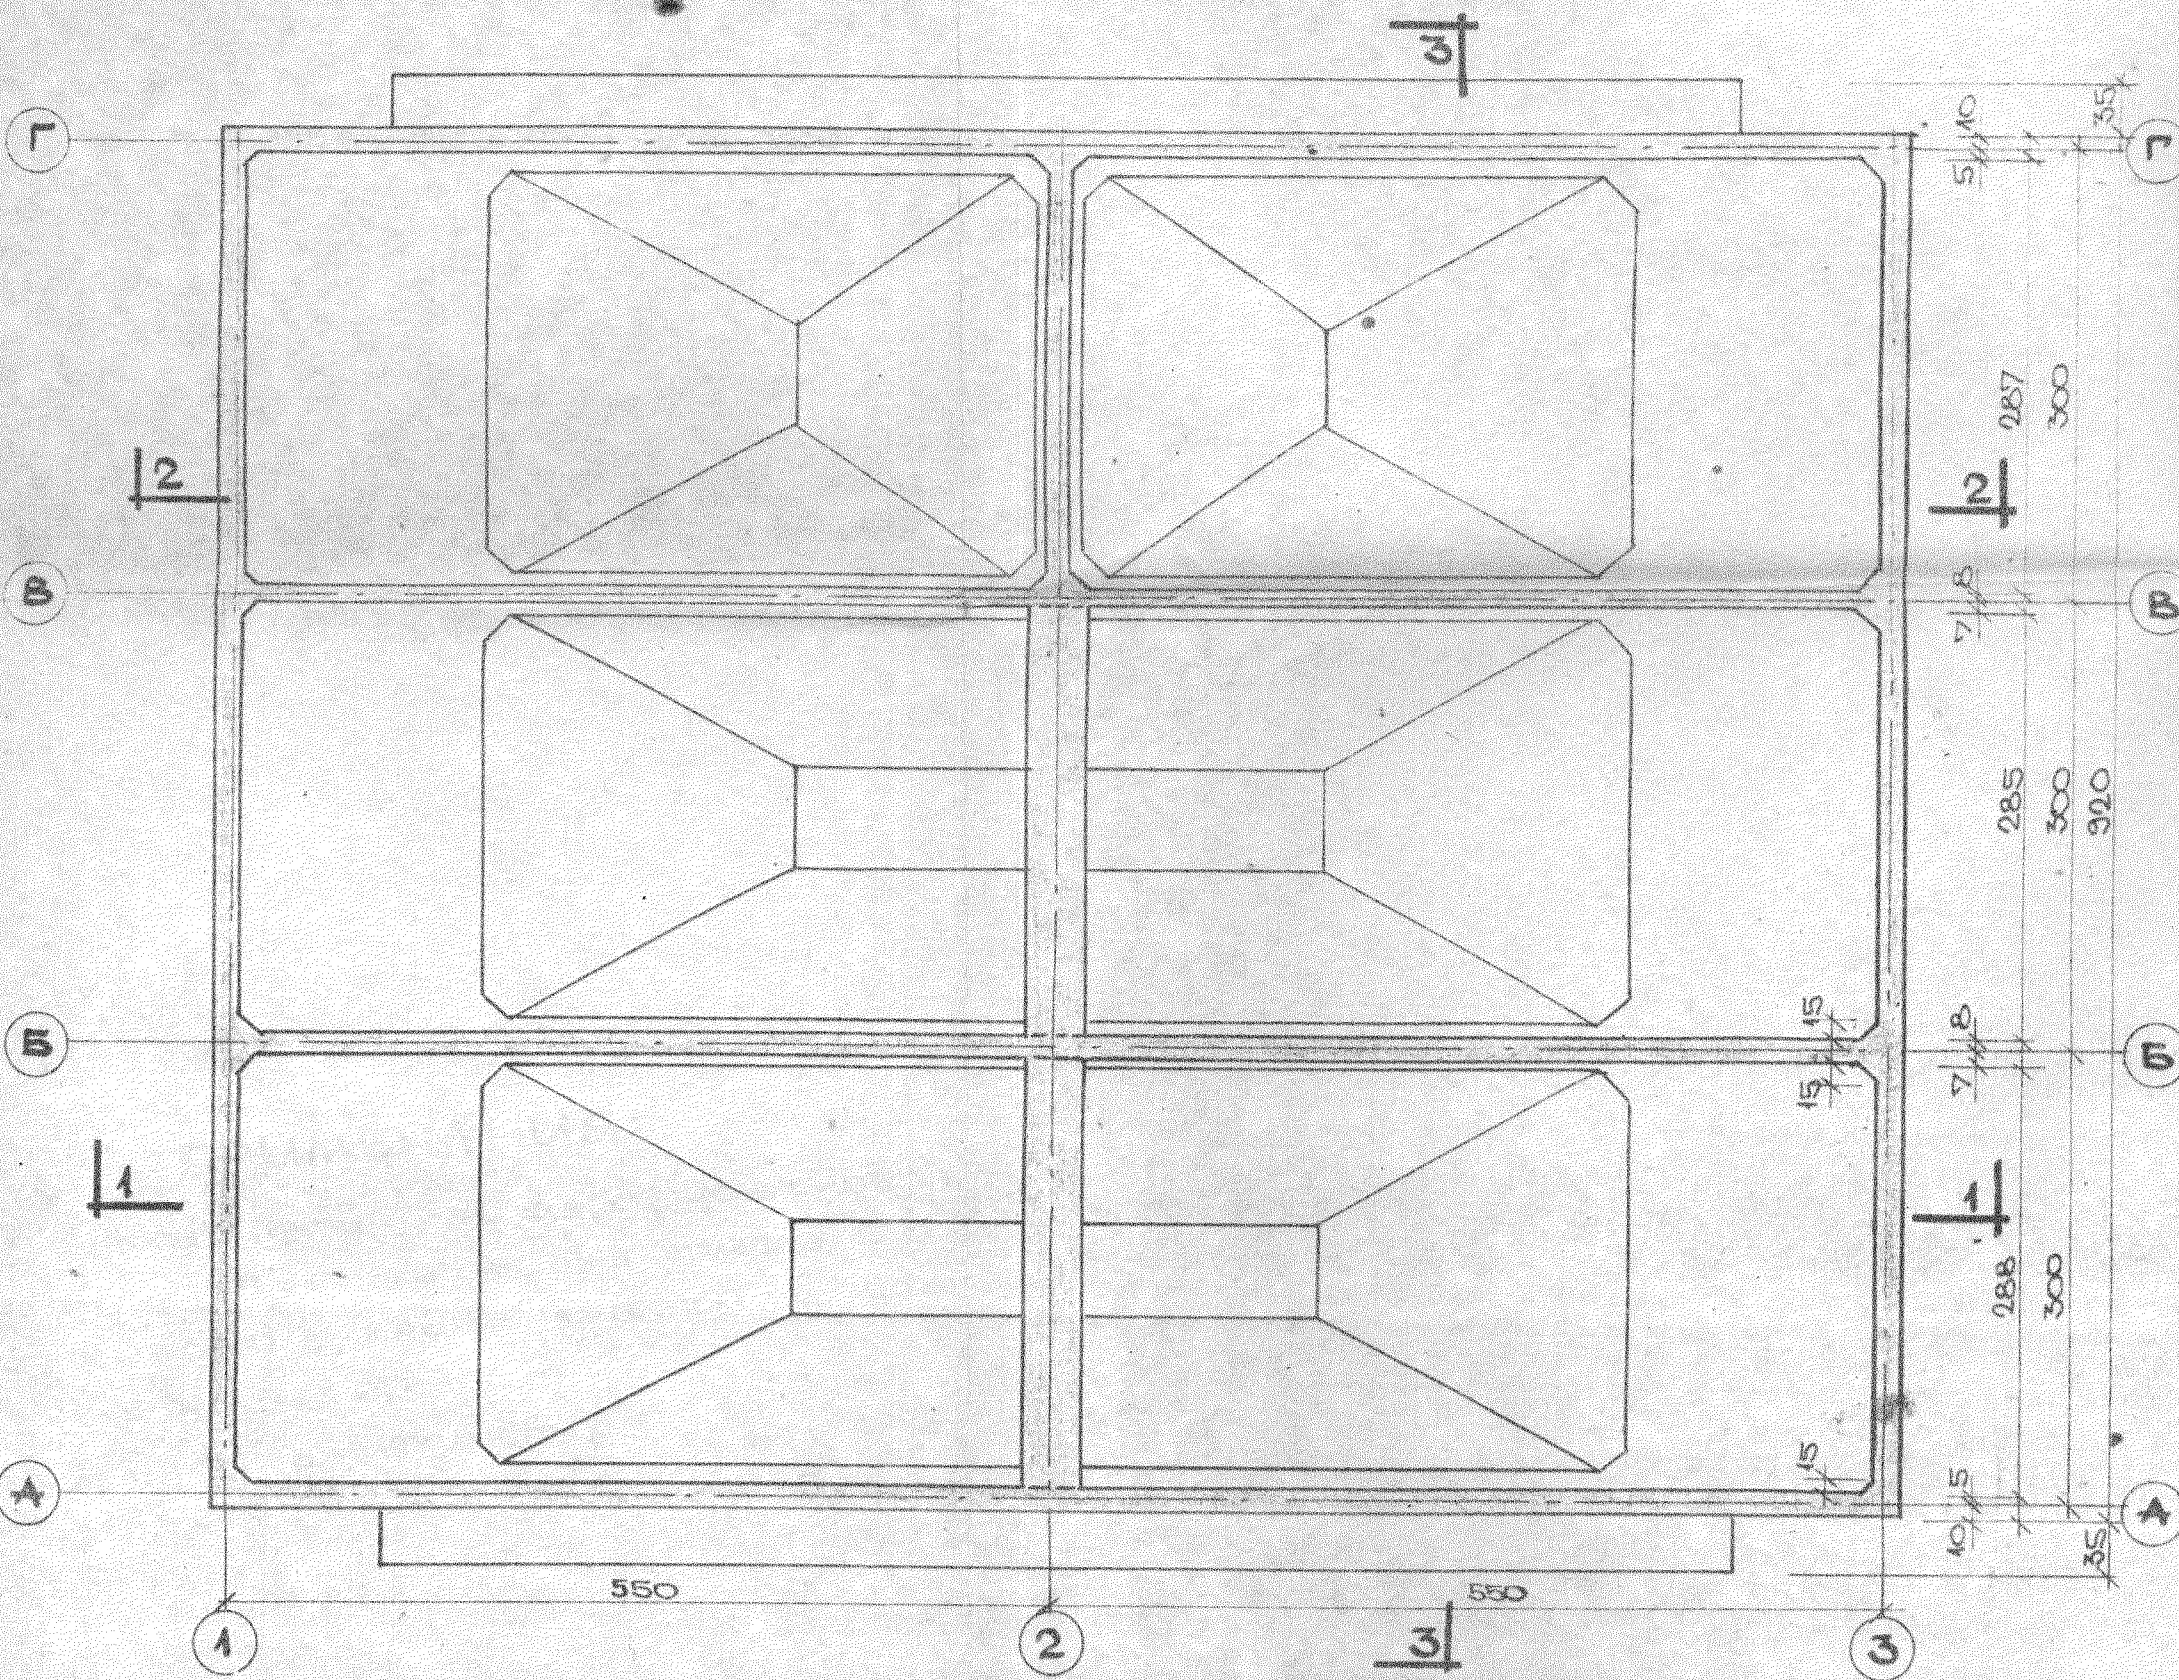

РАЗРЕЗ 1-1 М 1:50

