


PÕHIPLAAN

M 1:50

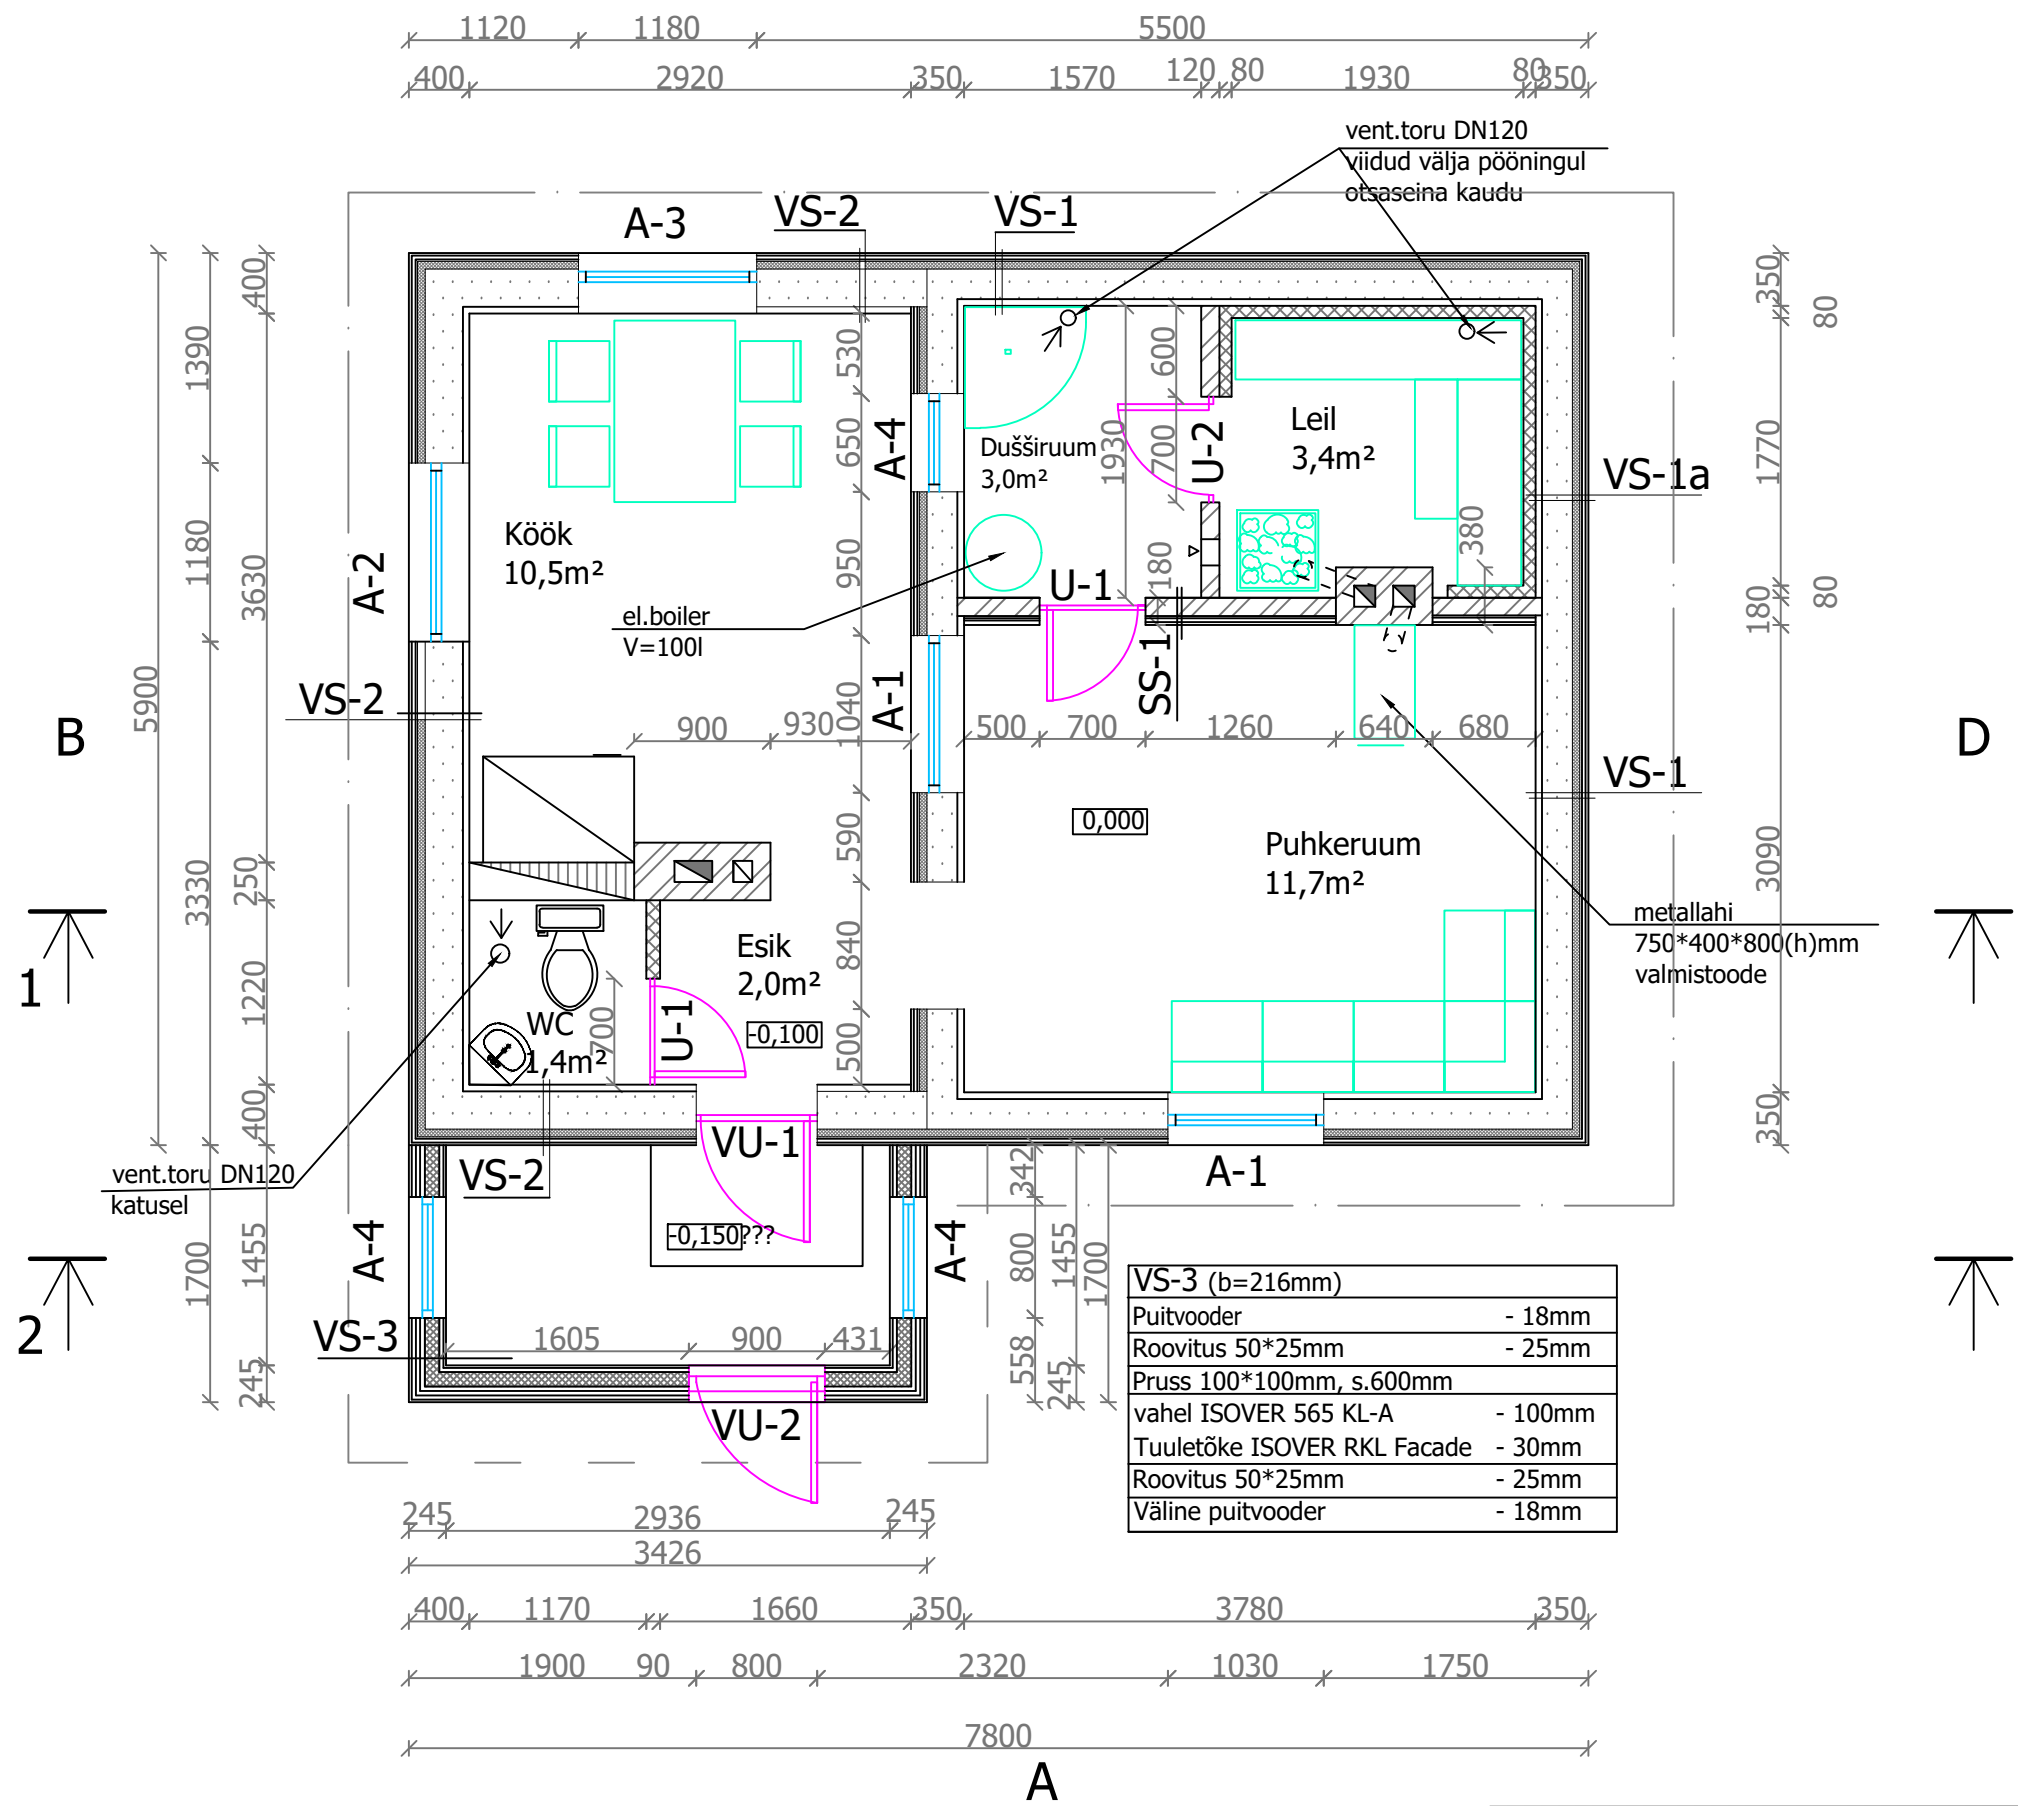

VS-1 (b=350mm)	
Puitvooder või ehitusplaat	- 18mm
Latid 50*25mm	
FIBO-plokk	-200mm
Pruss 50*50mm, s.600mm	
vahel ISOVER 565 KL-A	- 50mm
Tuuletõke	- 13mm
Latid 50*25mm	- 25mm
Väline puitvooder	- 18mm

VS-2 (b=400mm)	
Puitvooder	- 18mm
Latid 50*25mm	
Kergplokk	-250mm
Pruss 50*50mm, s.600mm	
vahel ISOVER 565 KL-A	- 50mm
Tuuletõke	- 13mm
Latid 50*25mm	- 25mm
Väline puitvooder	- 18mm

SS-1 (b=180mm)	
Ehitusplaat	- 10mm
Latid	- 20mm
Tellisein	-120mm
Latid	- 15mm
Puitvooder	- 15mm

VS-1a	
Puitvooder	- 15mm
Õhkvahe	- 20mm
ISOVER REK	- 45mm
sein VS-1	-350mm

VS-3 (b=216mm)	
Puitvooder	- 18mm
Roovitus 50*25mm	- 25mm
Pruss 100*100mm, s.600mm	
vahel ISOVER 565 KL-A	- 100mm
Tuuletõke ISOVER RKL Facade	- 30mm
Roovitus 50*25mm	- 25mm
Väline puitvooder	- 18mm

HOONE.

MAARDU

PÕHIPLAAN

TÖÖ NR.

2024

2025

EELPROJEKT

JOONISE NR.

A-3