


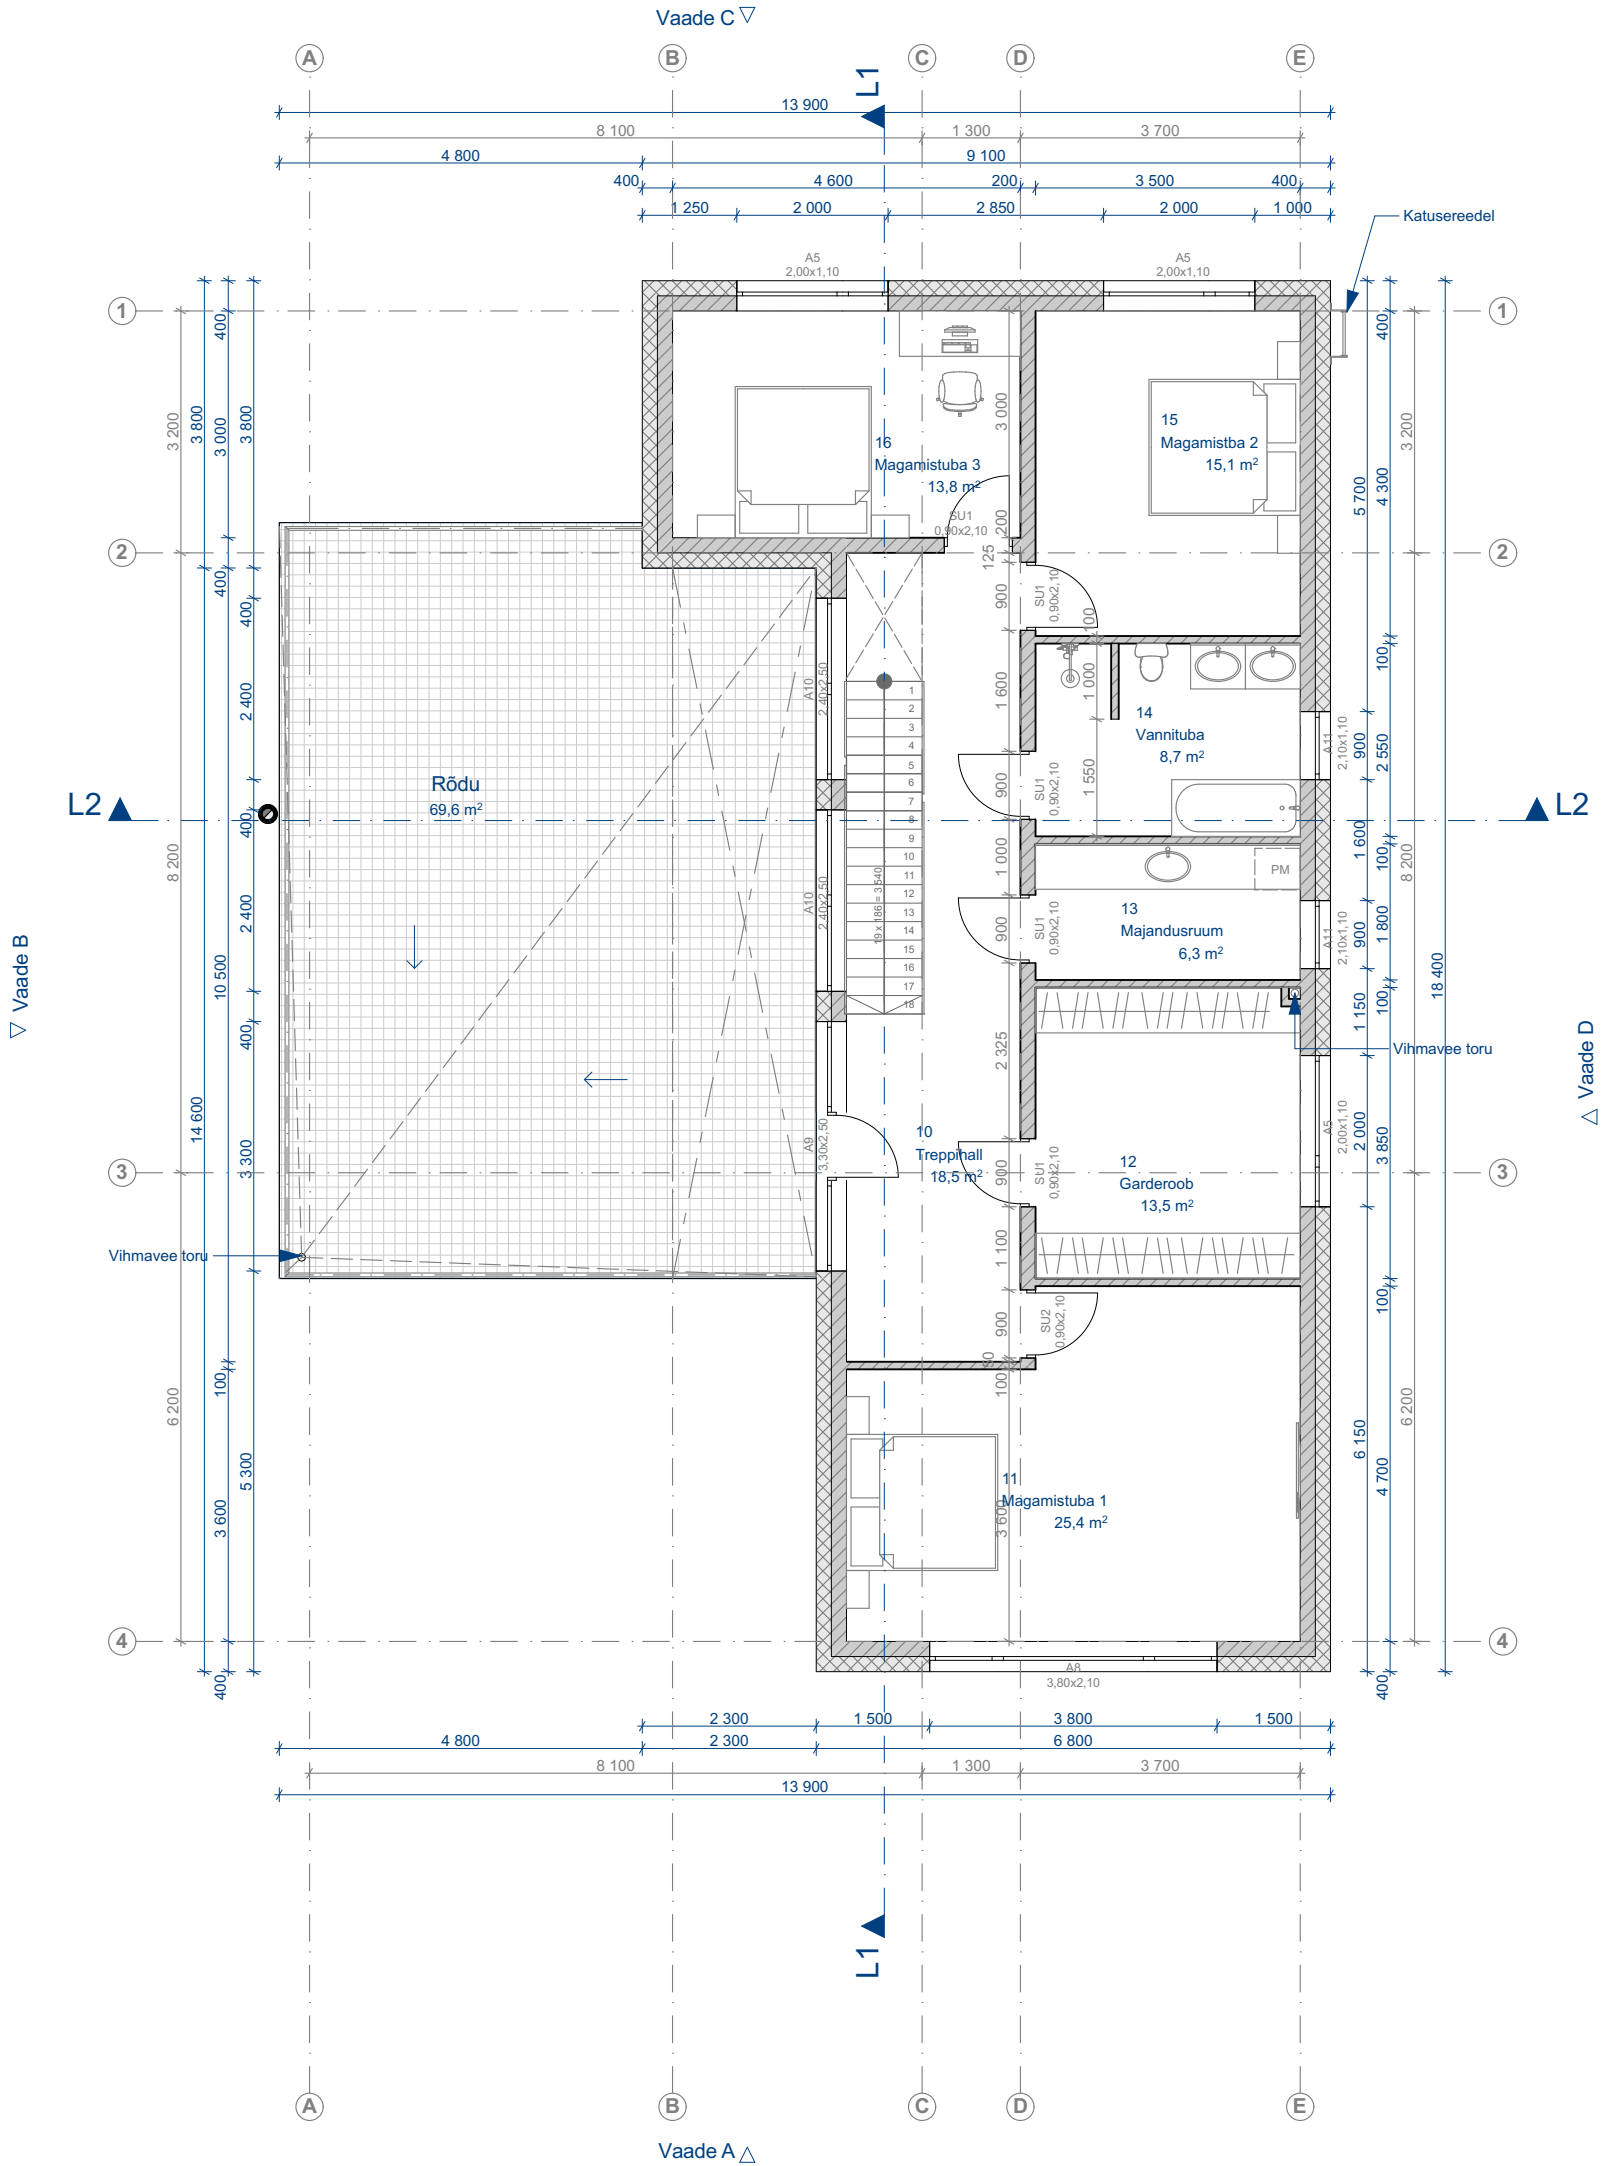

Korrus	NR	Ruumi nimi	Pindala
1	1	Garaaž	36,0m ²
1	2	Teh.ruum	5,3m ²
1	3	Garderoob	5,3m ²
1	4	Esik	10,1m ²
1	5	WC	1,8m ²
1	6	Kabinet	11,2m ²
1	7	Leiliruum	3,5m ²
1	8	Puhketuba	17,1m ²
1	9	Elutuba ja Köök	63,5m ²
2	10	Treppihall	18,5m ²
2	11	Magamistuba 1	25,4m ²
2	12	Garderoob	13,5m ²
2	13	Majandusruum	6,3m ²
2	14	Vannituba	8,7m ²
2	15	Magamistuba 2	15,1m ²
2	16	Magamistuba 3	13,8m ²
Kokku			255,1m ²

VS1
Krohv
Soojustus EPS60 200mm
Väikeplakk 3MPa 200mm
Sisseviimistlus

VS2
Vineer 21mm
Roovitus 22x100mm
Tuulutusvahe 22x100mm
Tuuletõkkedele
Soojustus EPS60 150mm
Väikeplakk 3MPa 200mm
Sisseviimistlus

SS1
Sisseviimistlus
Fibo plokk 3 MPa 200 mm
Sisseviimistlus

SS2
Sisseviimistlus
Fibo plokk 3 MPa 100 mm
Sisseviimistlus